


**PLAN CADASTRAL**  
**U.A.T.GLIMBOCA, JUDETUL CARAS SEVERIN**  
 Sector cadastral 12  
 scara 1:2000  
 Sistem de proiectie Stereografic 1970  
 Planșa numărul 1/1  
 SPRE PUBLICARE

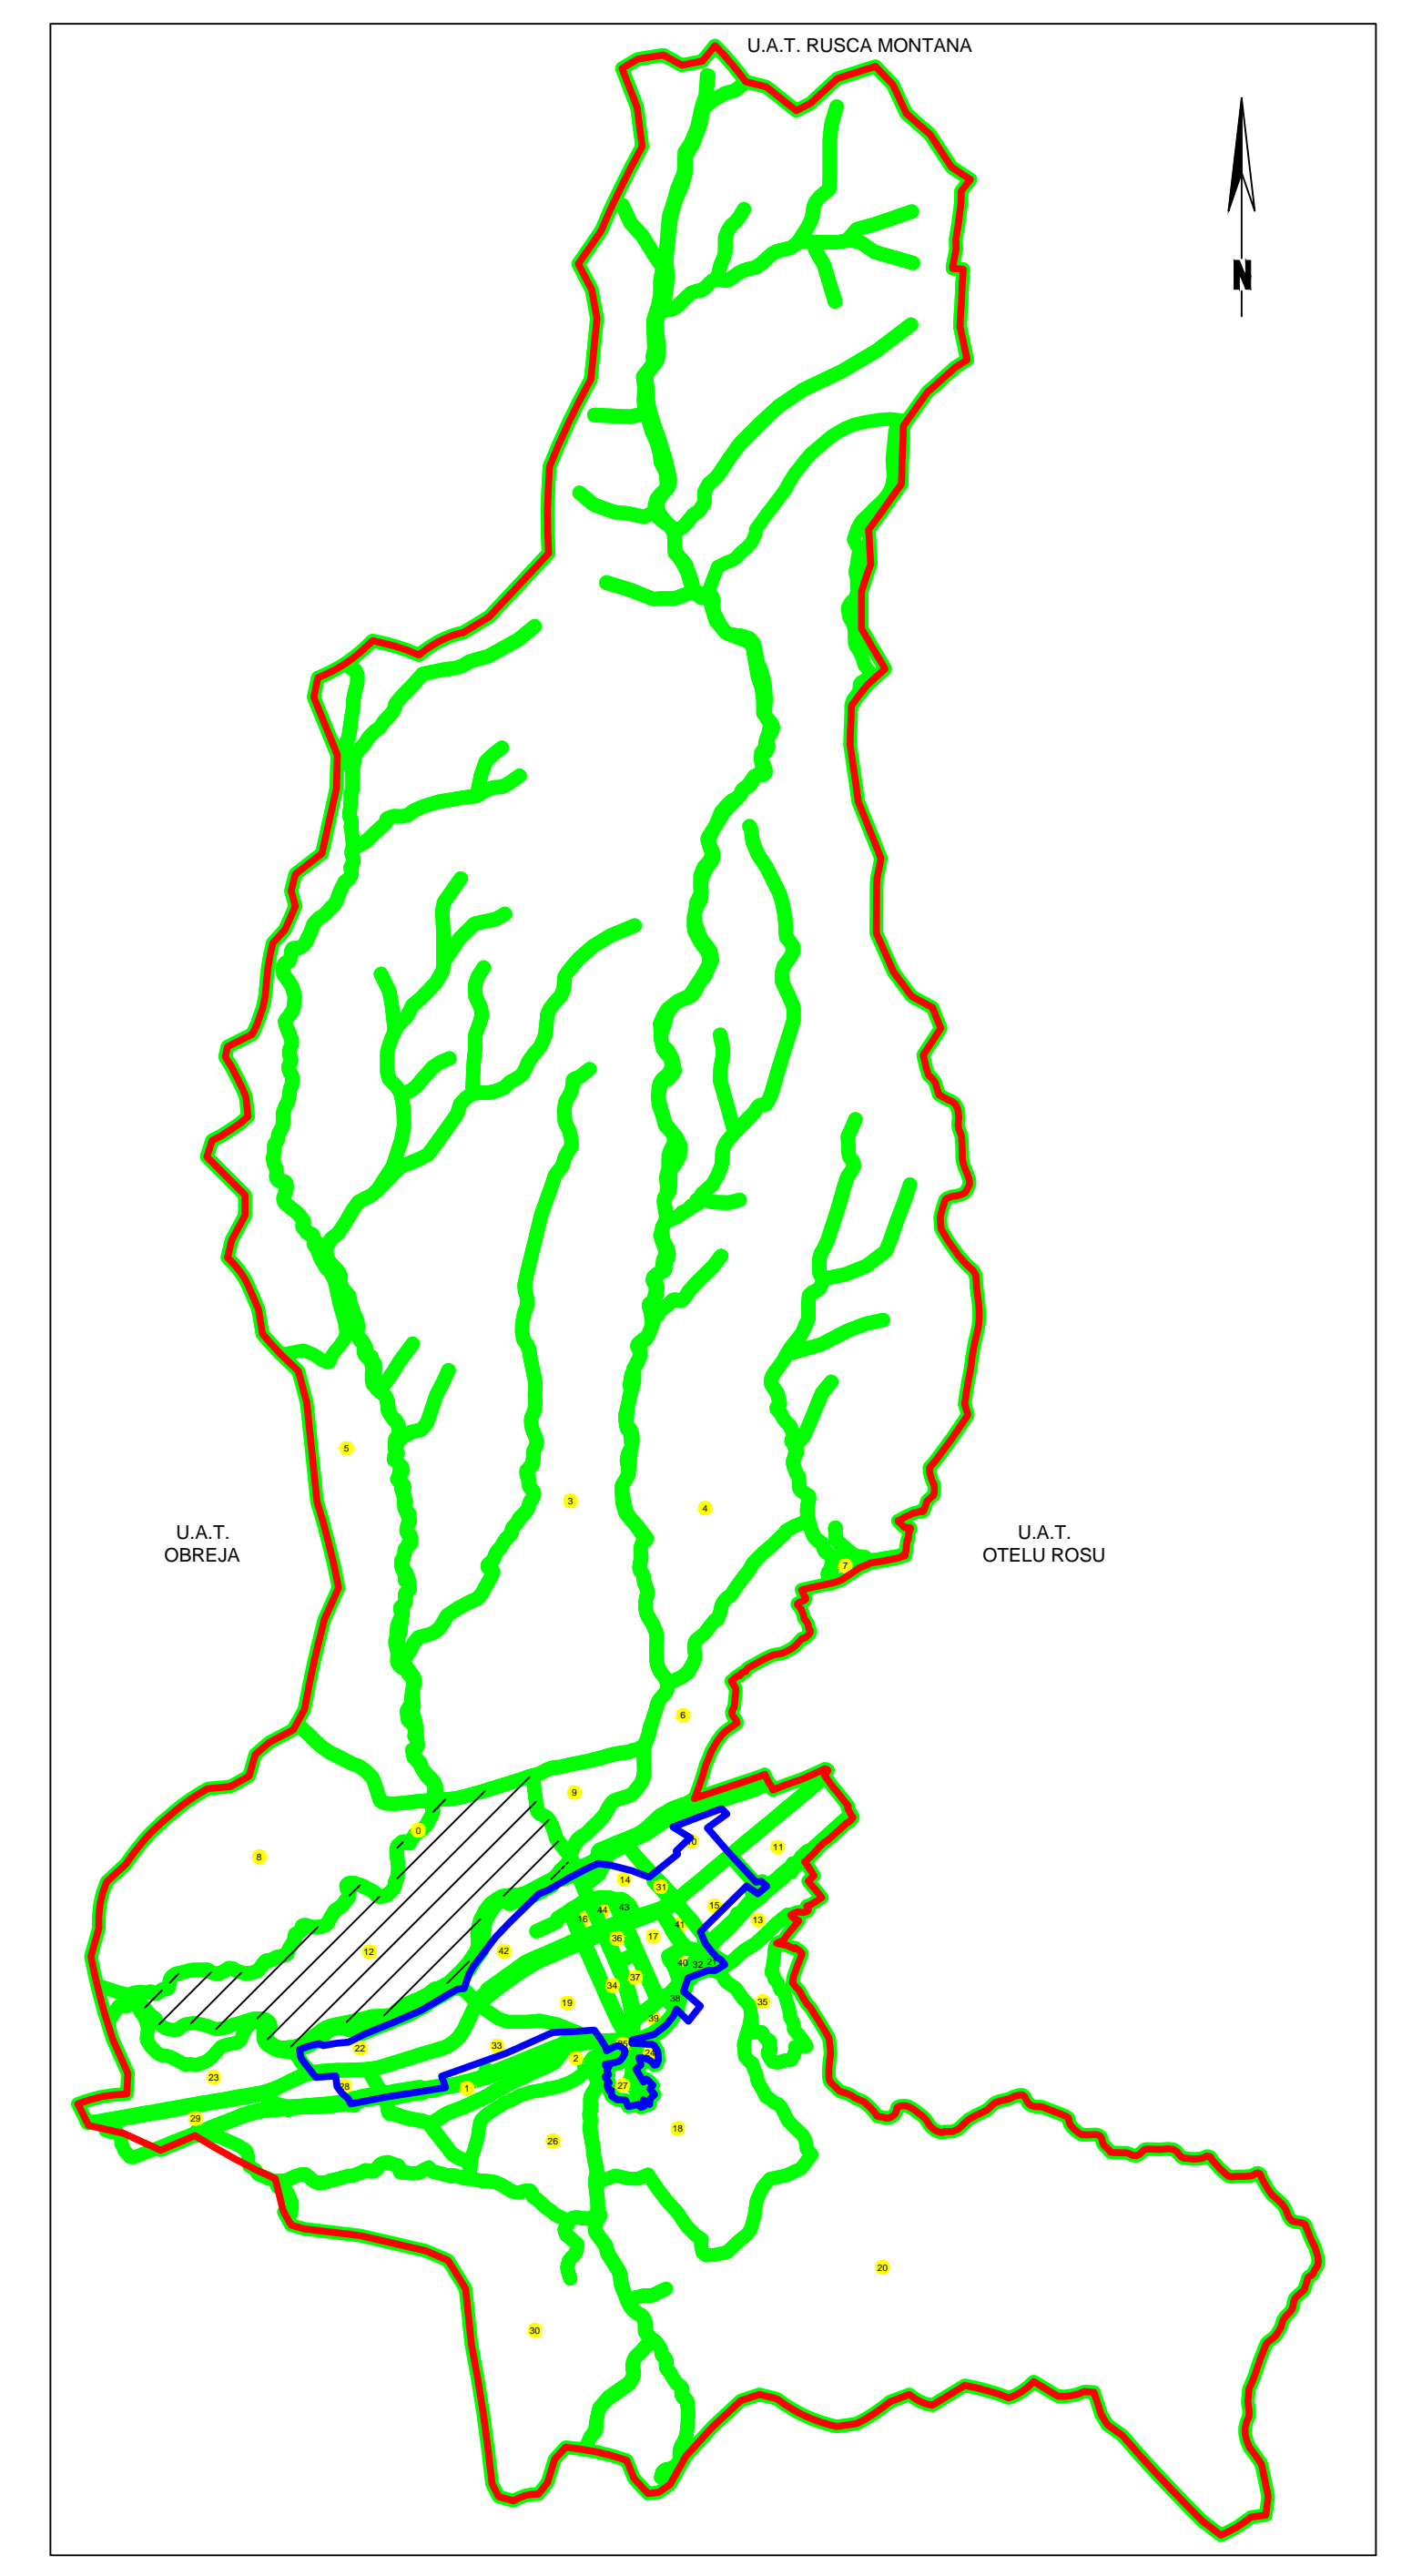

**SCHITA CU DISPUNEREA SECTOARELOR CADASTRALE**  
**U.A.T. GLIMBOCA, JUDETUL CARAS-SEVERIN**



**LEGENDA**

|                    |         |
|--------------------|---------|
| Numar Sector       | 12      |
| ID imobil          | 1030    |
| ID constructii     | 1030-C1 |
| Limita sector      |         |
| Limita imobil      |         |
| Limita constructii |         |
| Limita UAT         |         |
| Limita intravilan  |         |

S.C. SAURO CAD S.R.L.  
 Data: 27.04.2024

