

# PLAN CADASTRAL

## U.A.T.GLIMBOCA, JUDETUL CARAS SEVERIN

# SCHITA CU DISPUNEREA SECTOARELOR CADASTRALE

## U.A.T. GLIMBOCA, JUDETUL CARAS-SEVERIN

Sector cadastral 16



scara 1:1000

Sistem de proiectie Stereografic 1970

Plansa numarul 1/1

SPRE PUBLICARE

U.A.T. RUSCA MONTANA

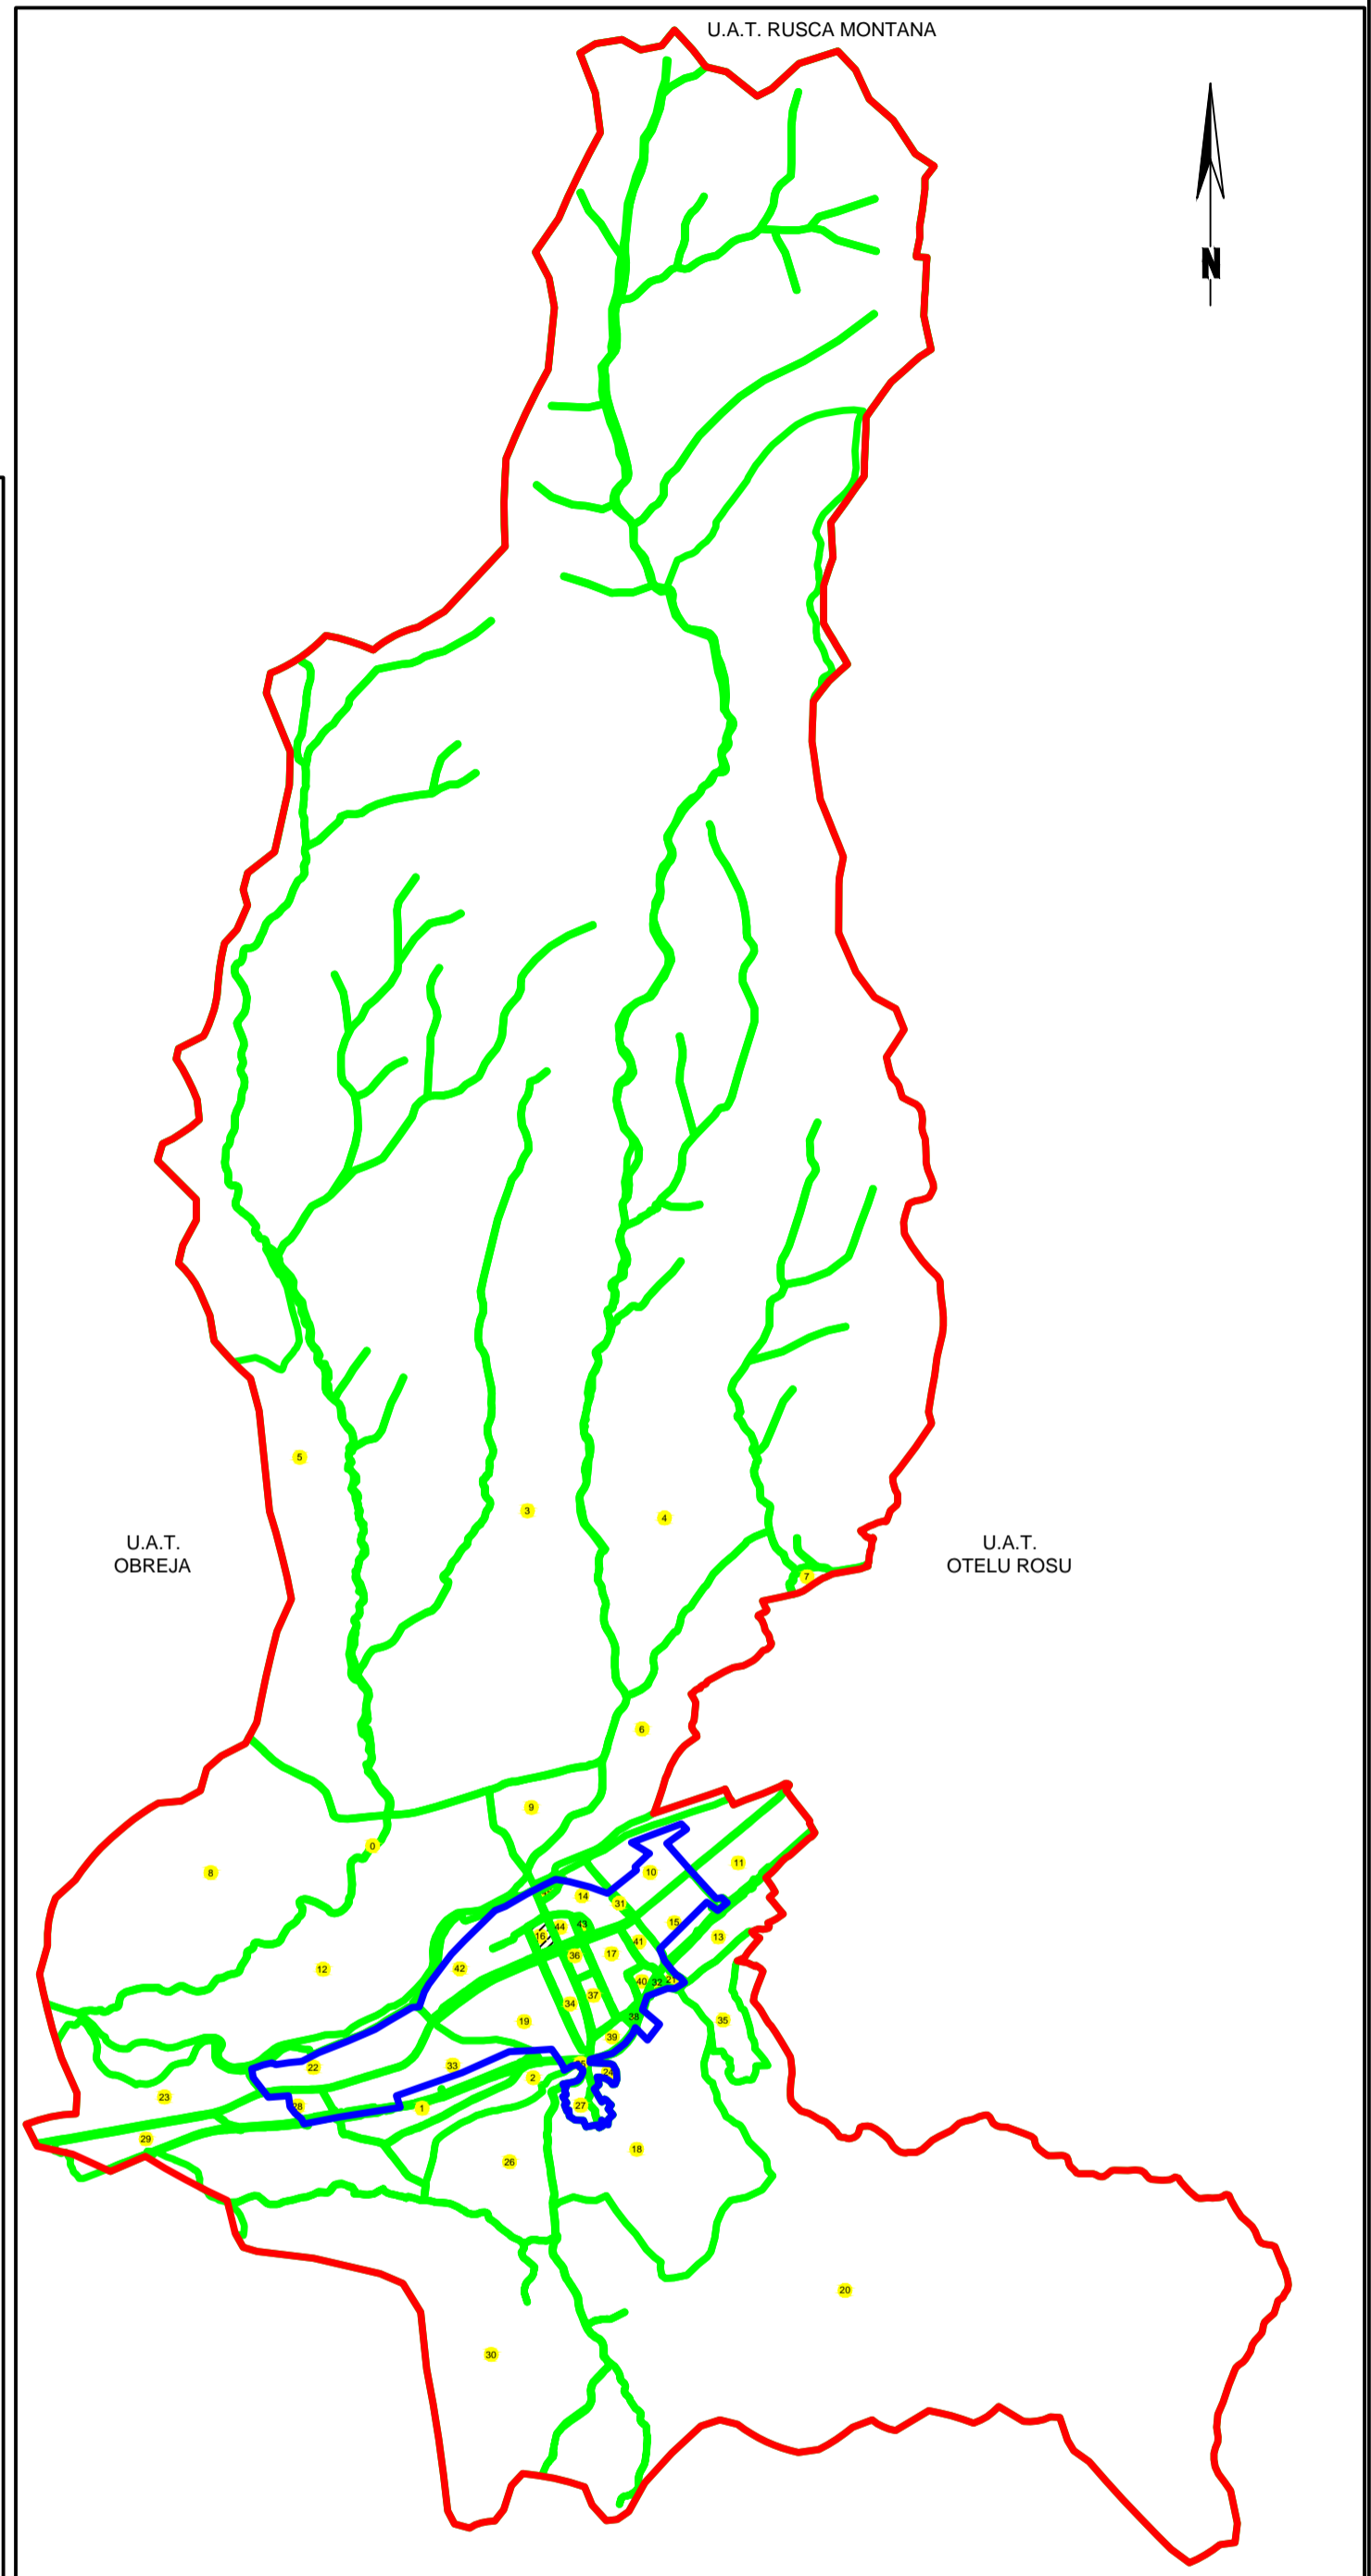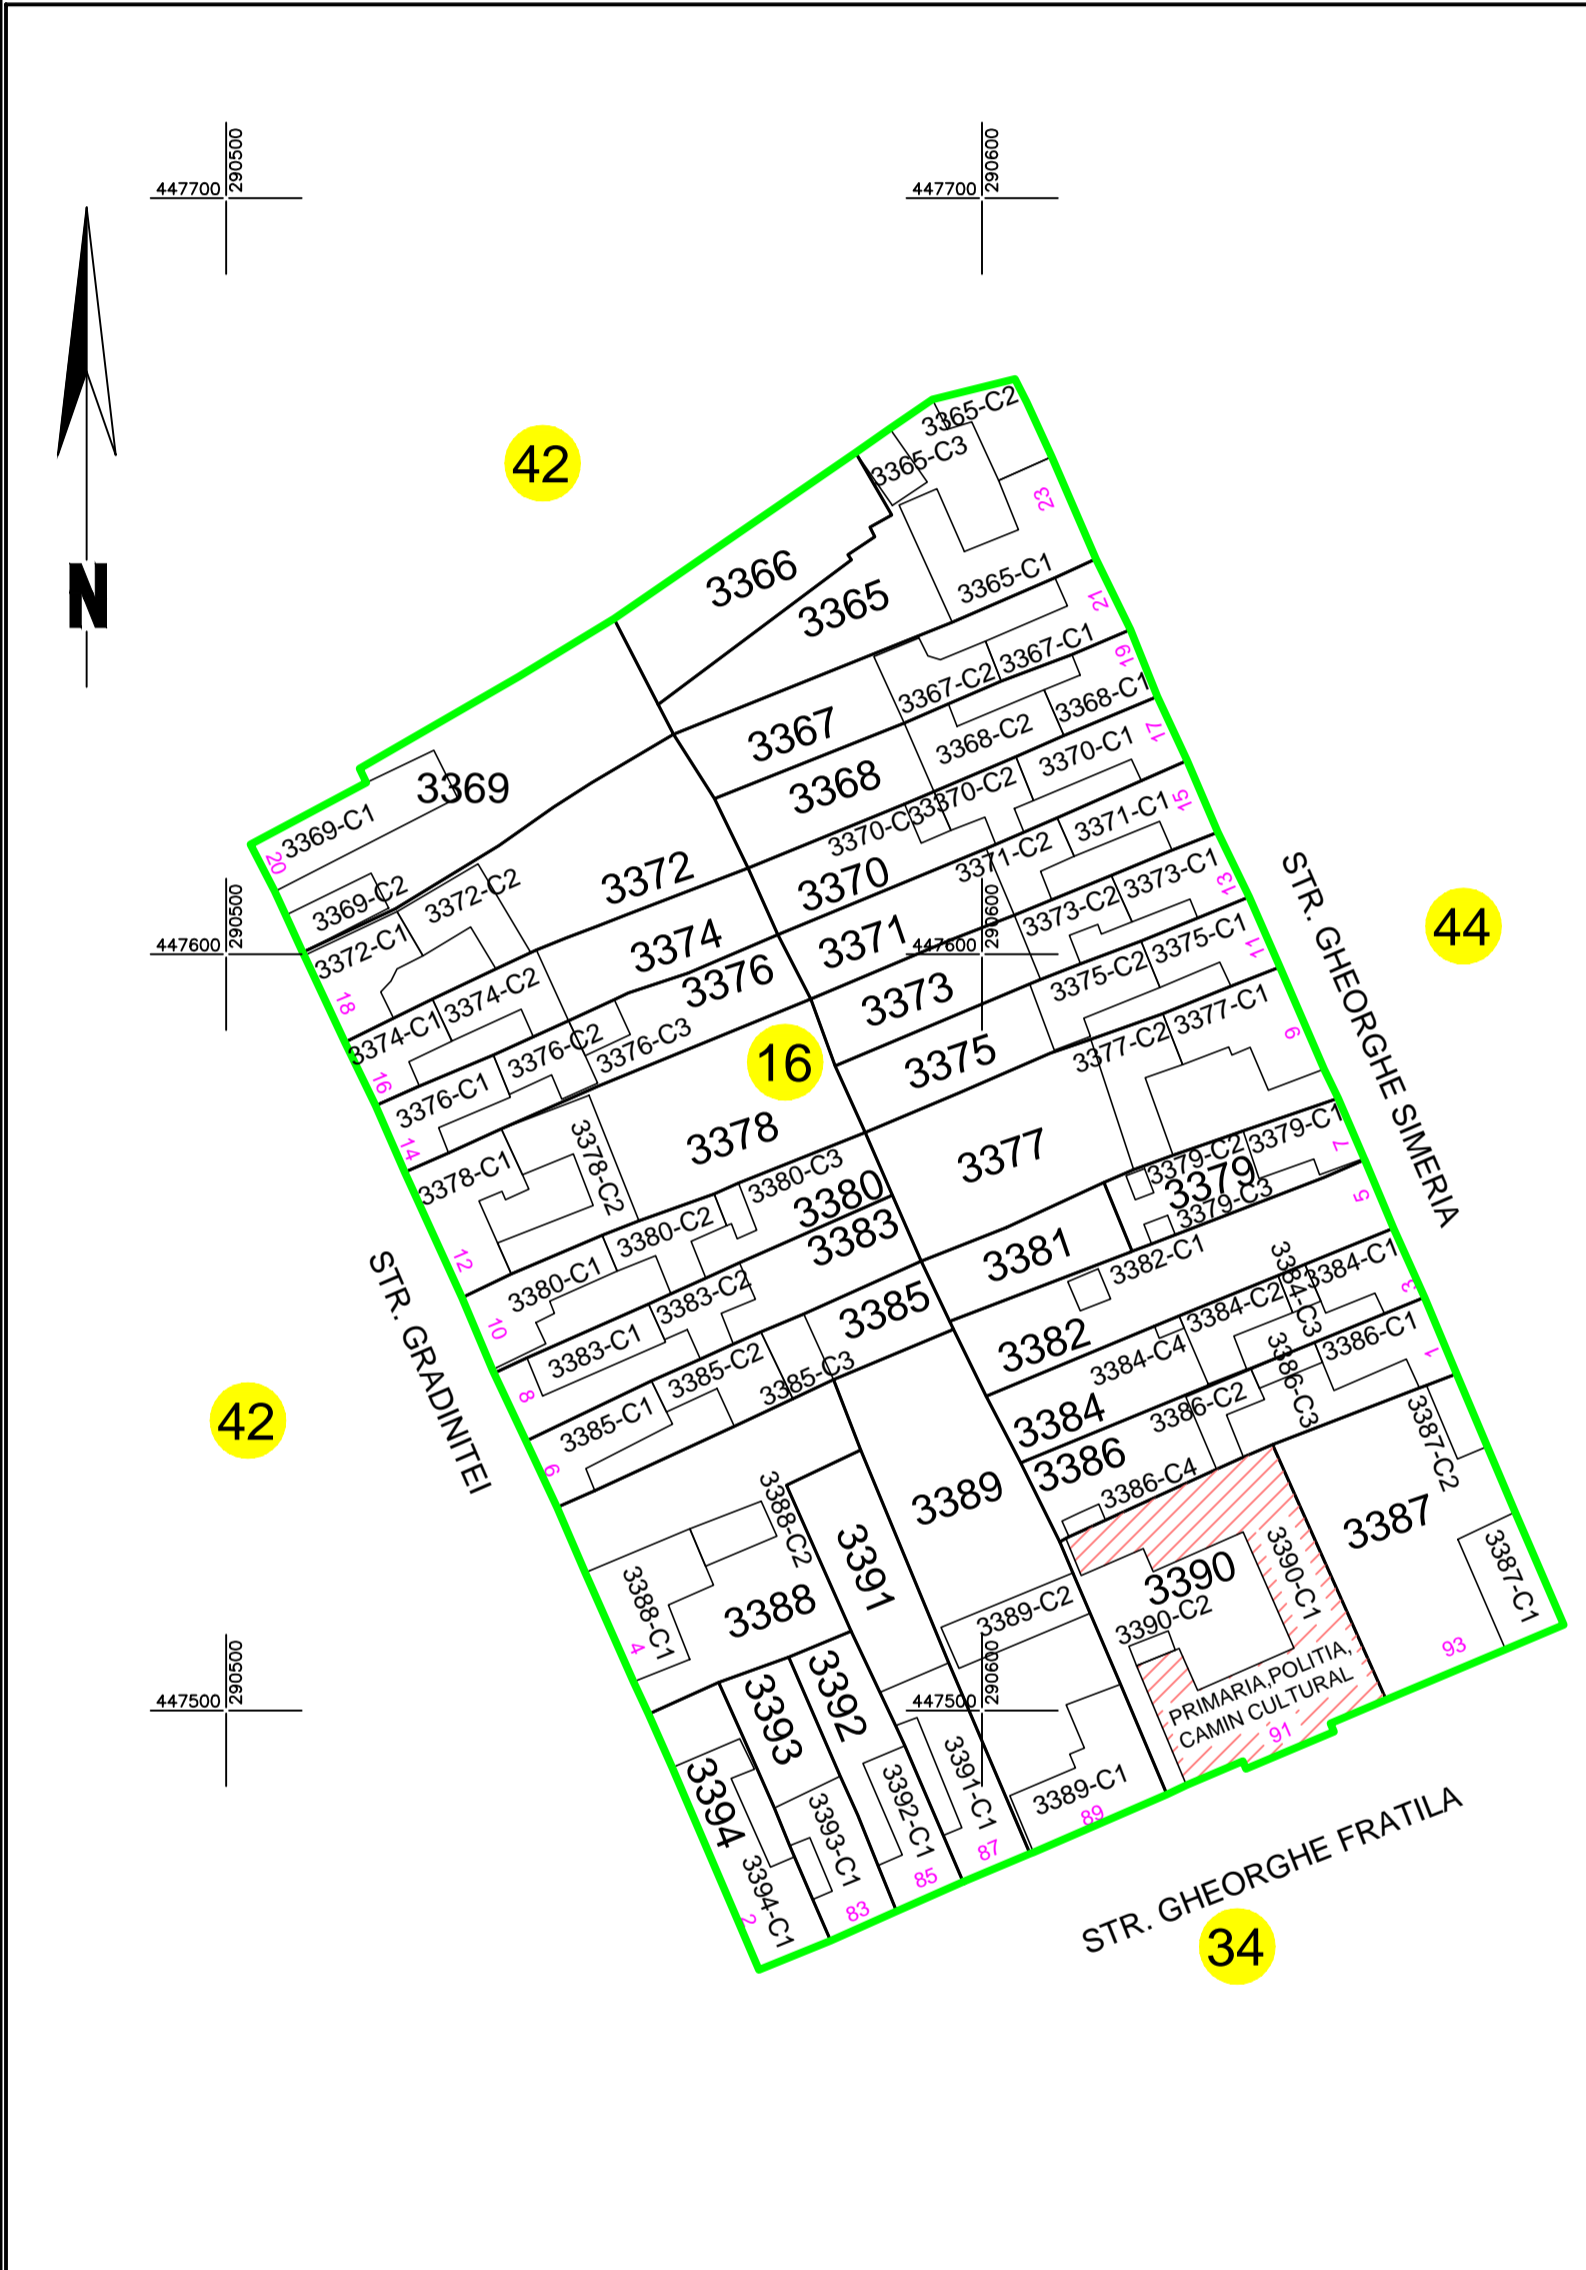

## LEGENDA

Numar Sector	<b>33</b>
ID imobil	1030
ID constructii	1030-C1
Limita sector	
Limita imobil	
Limita constructii	
Limita UAT	
Limita intravilan	

S.C. SAURO CAD S.R.L.

Data:21.11.2024