



**PLAN CADASTRAL**  
 U.A.T.GLIMBOCA, JUDETUL CARAS SEVERIN  
 Sector cadastral 20  
 scara 1:2000  
 Sistem de proiectie Stereografic 1970  
 Plansa numarul 4/6  
 COPIE SPRE PUBLICARE

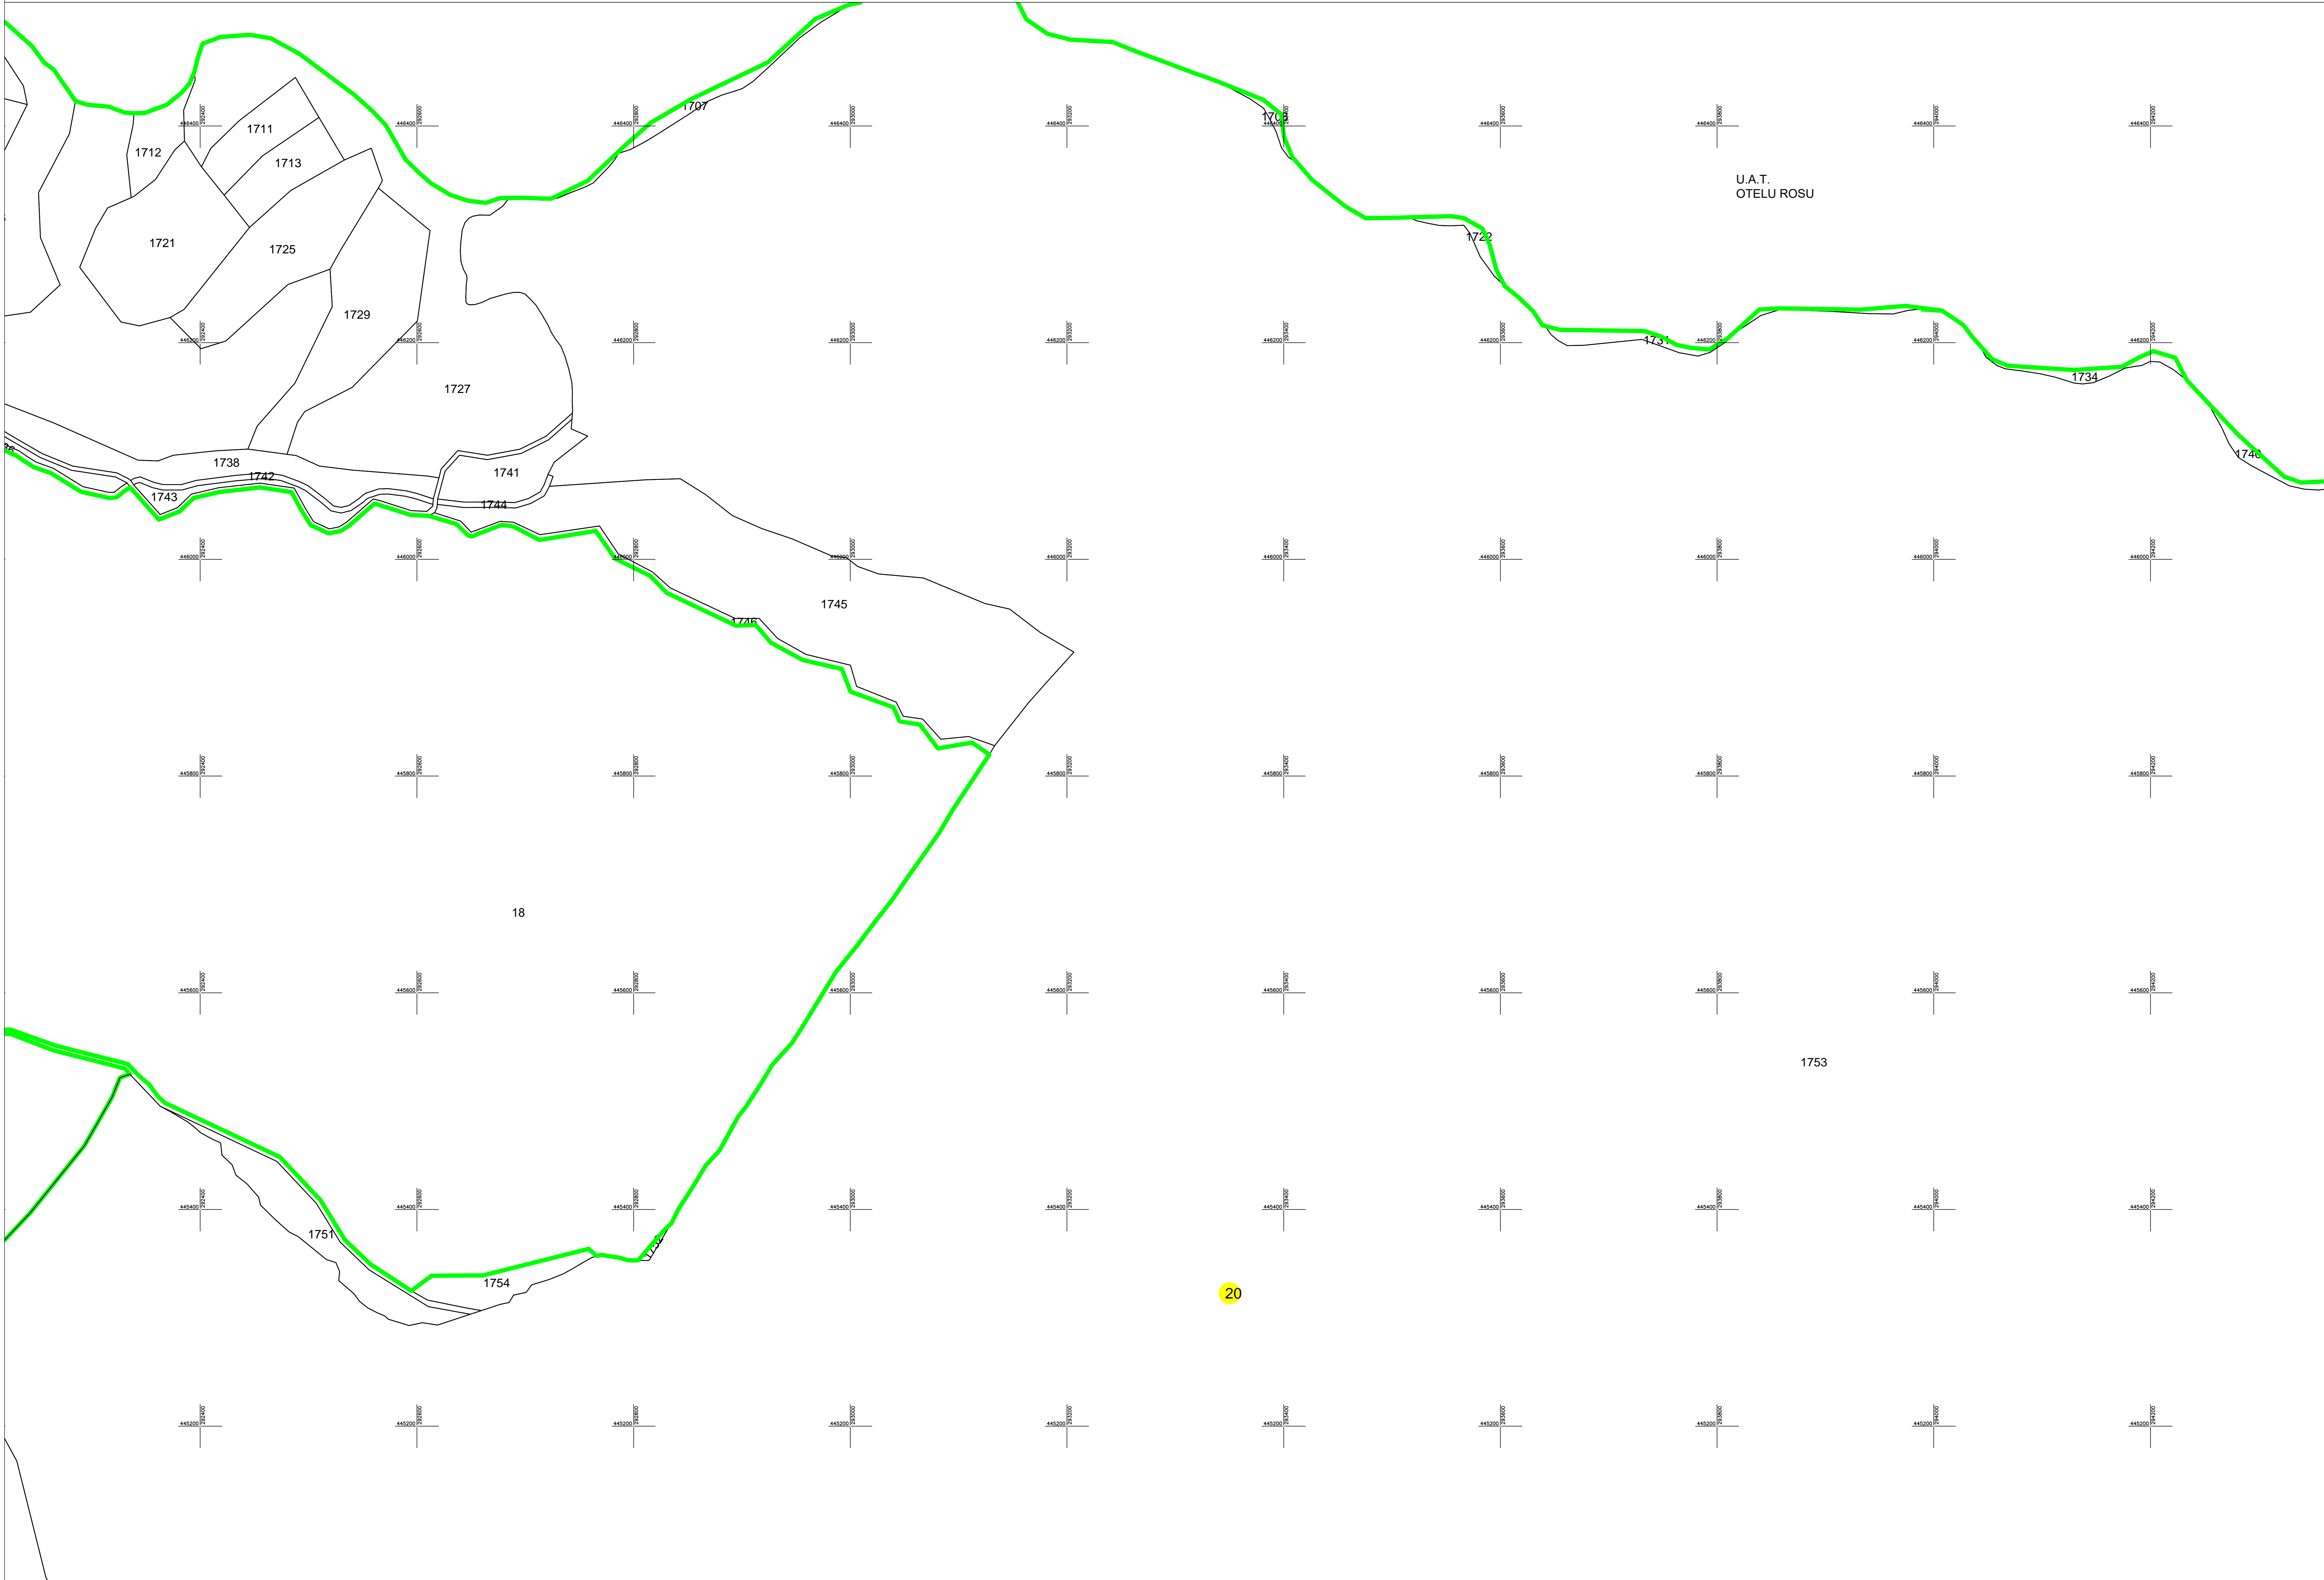

**SCHITA CU DISPUNEREA SECTOARELOR CADASTRALE**  
 U.A.T. GLIMBOCA, JUDETUL CARAS-SEVERIN

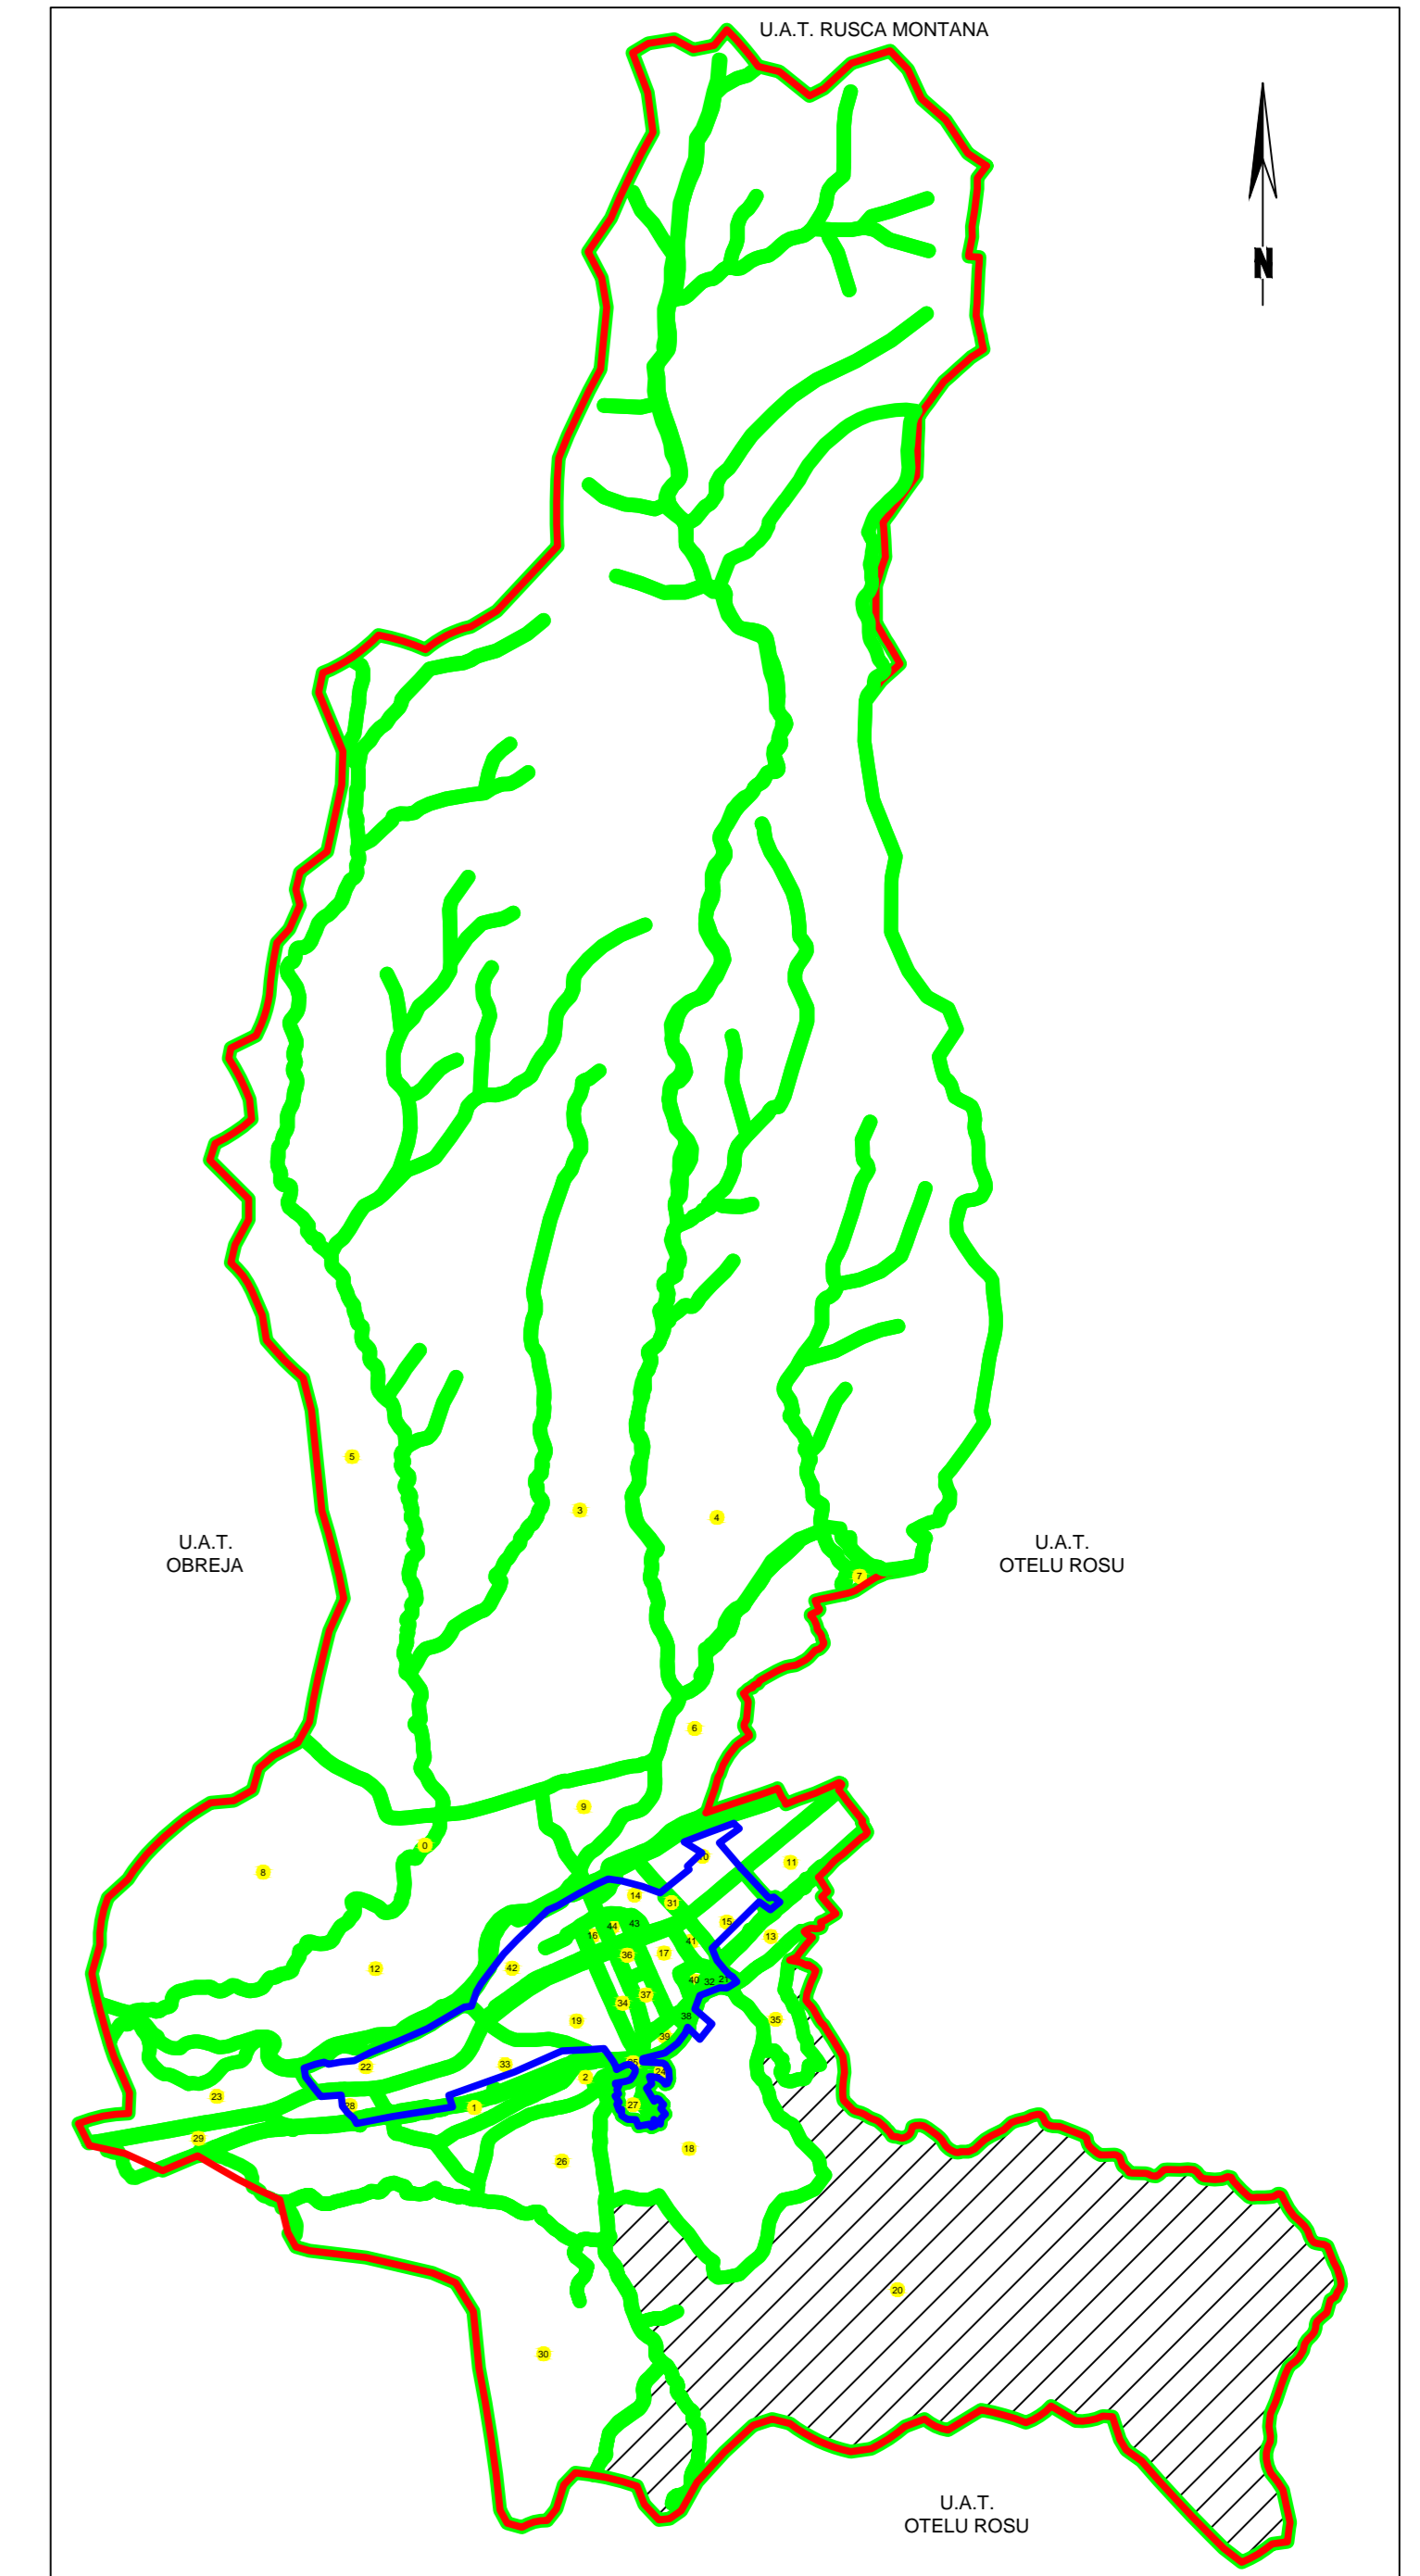

S.C. SAURO CAD S.R.L.  
 Data: 07.08.2023

**LEGENDA**

Numar Sector	3
ID imobil	1030
ID constructii	1030-C1
Limita sector	
Limita imobil	
Limita constructii	
Limita UAT	
Limita intravilan	

**SCHITA CU DISPUNEREA PLANSELOR**  
 SECTOR 20, U.A.T. BUCHIN,  
 JUDETUL, CARAS SEVERIN

