

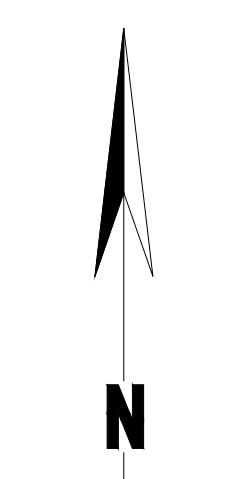


**PLAN CADASTRAL**  
**U.A.T.GLIMBOCA, JUDETUL CARAS SEVERIN**  
 Sector cadastral 3  
 scara 1:2000  
 Sistem de proiectie Stereografic 1970  
 Plansa numarul 1/8  
 COPIE SPRE PUBLICARE

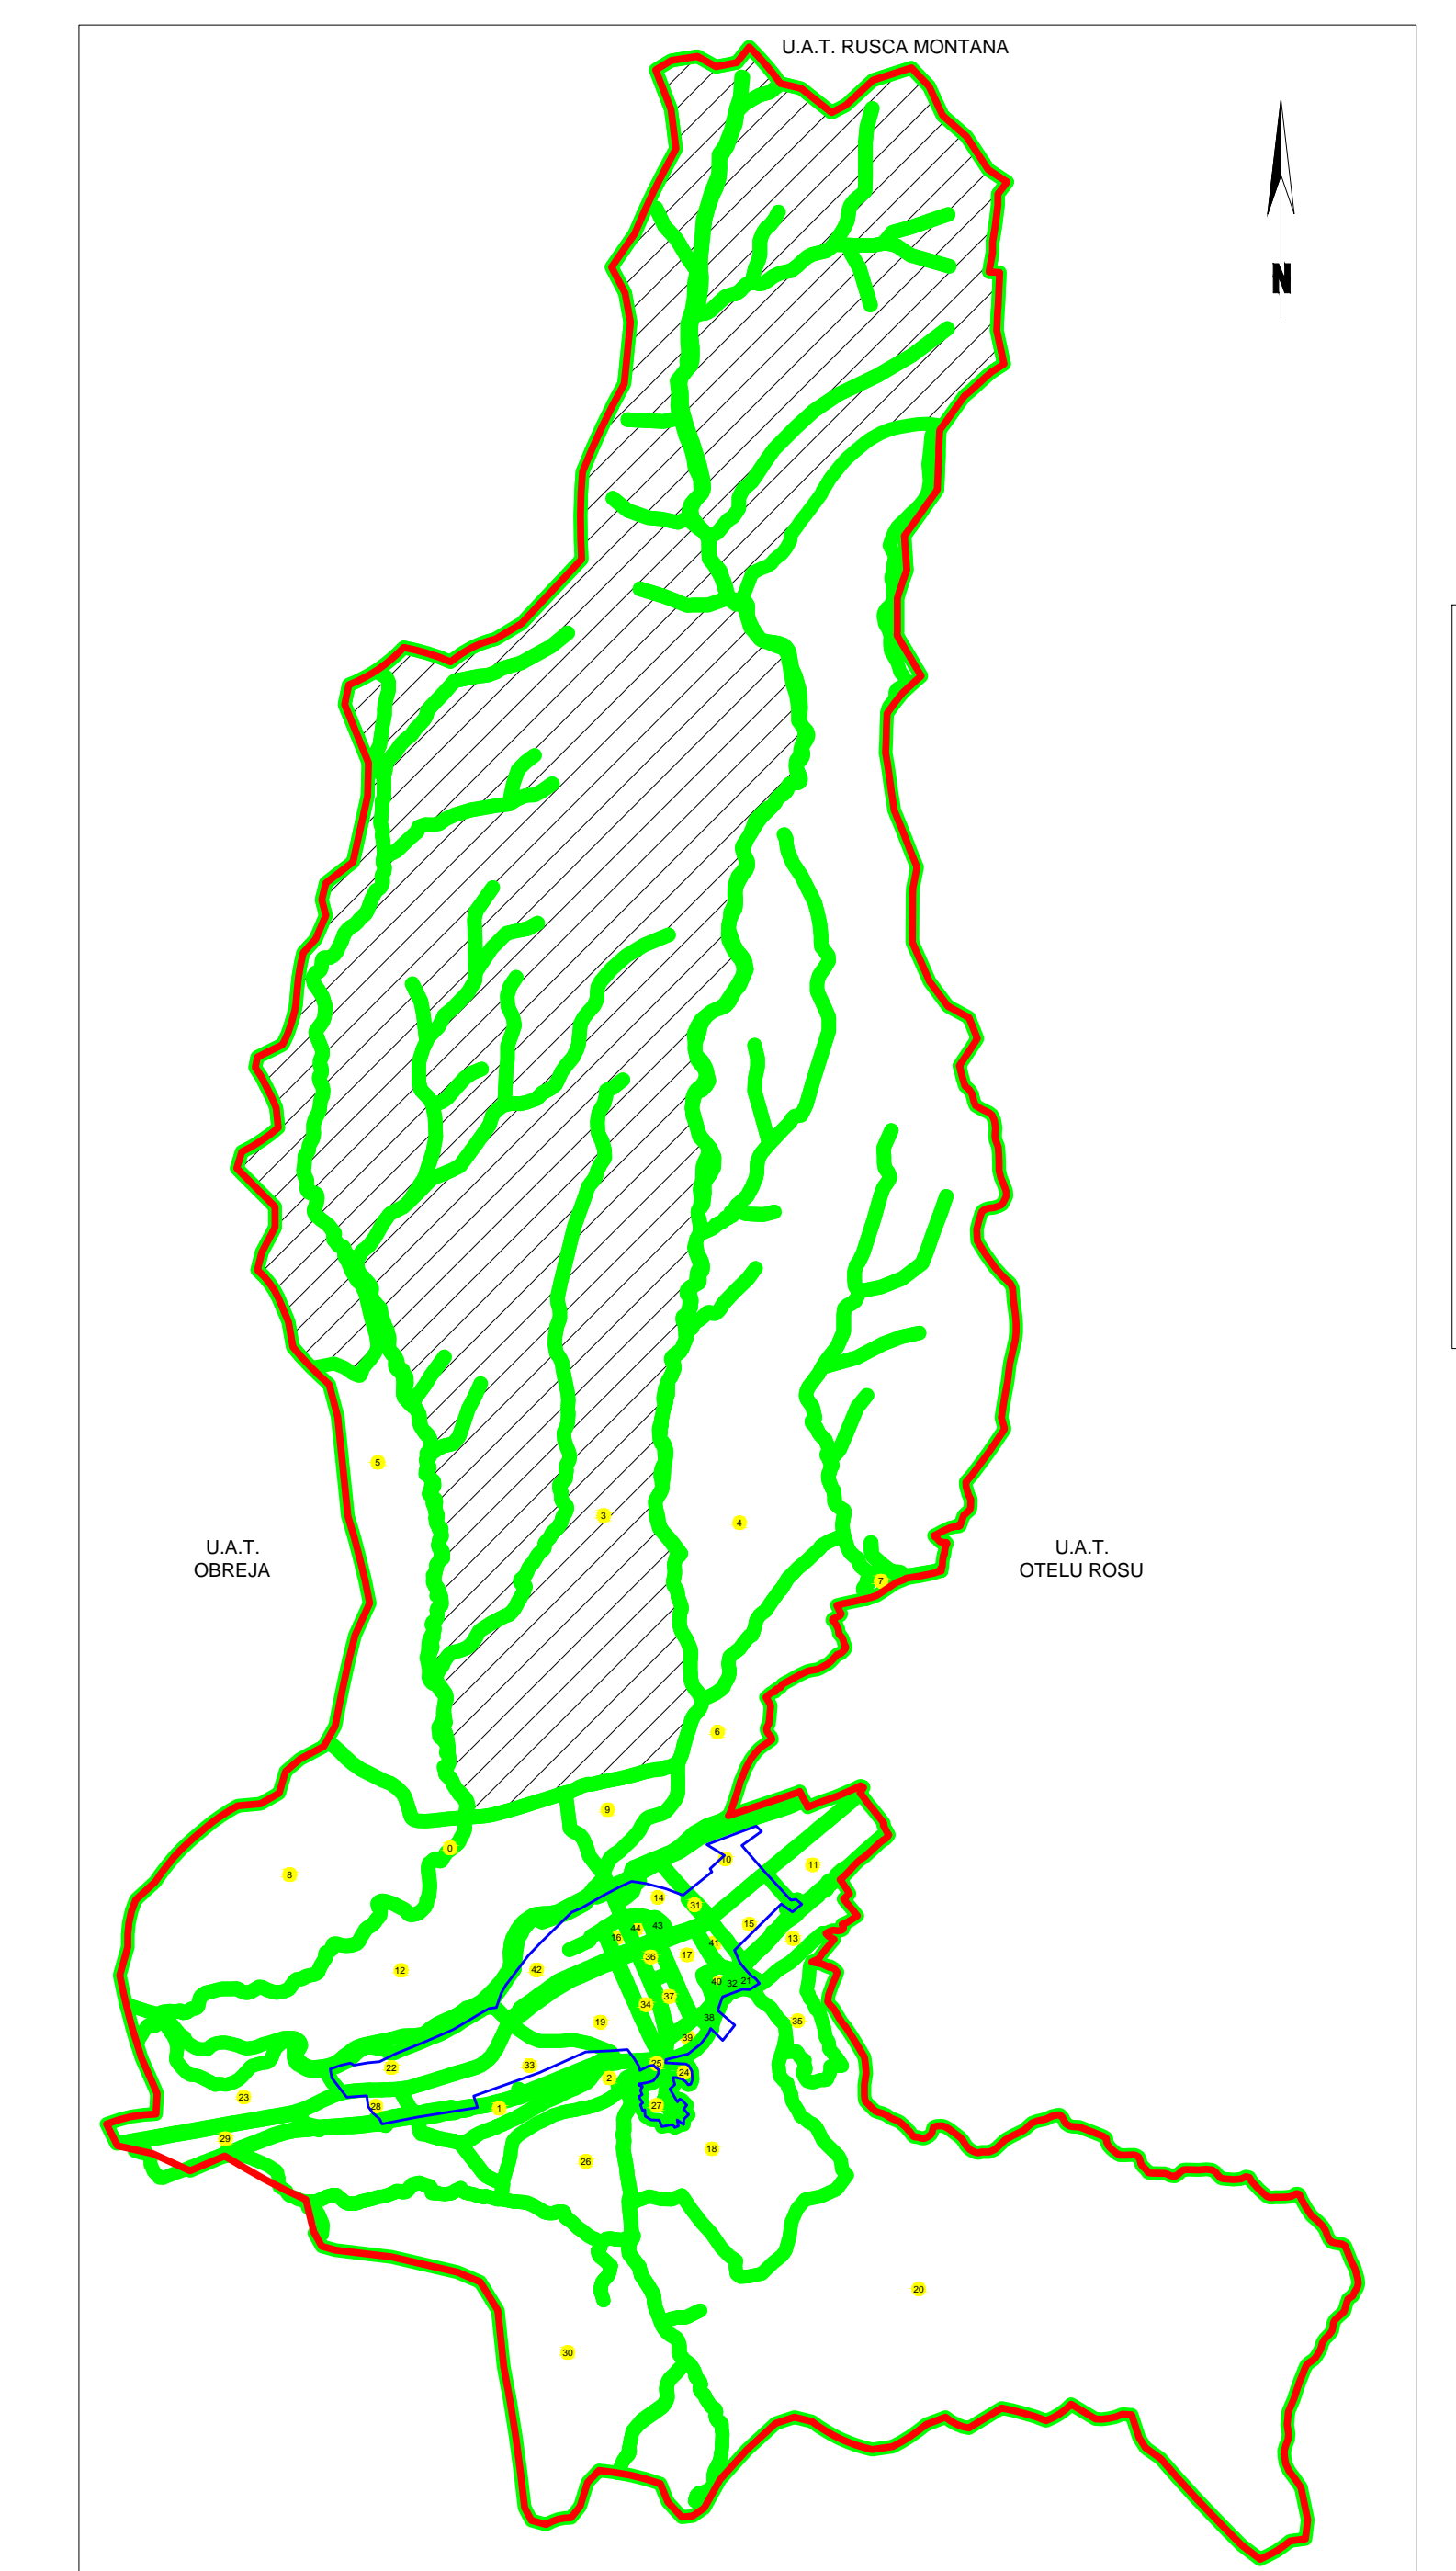


**SCHITA CU DISPUNEREA SECTOARELOR CADASTRALE**  
**U.A.T. GLIMBOCA, JUDETUL CARAS-SEVERIN**

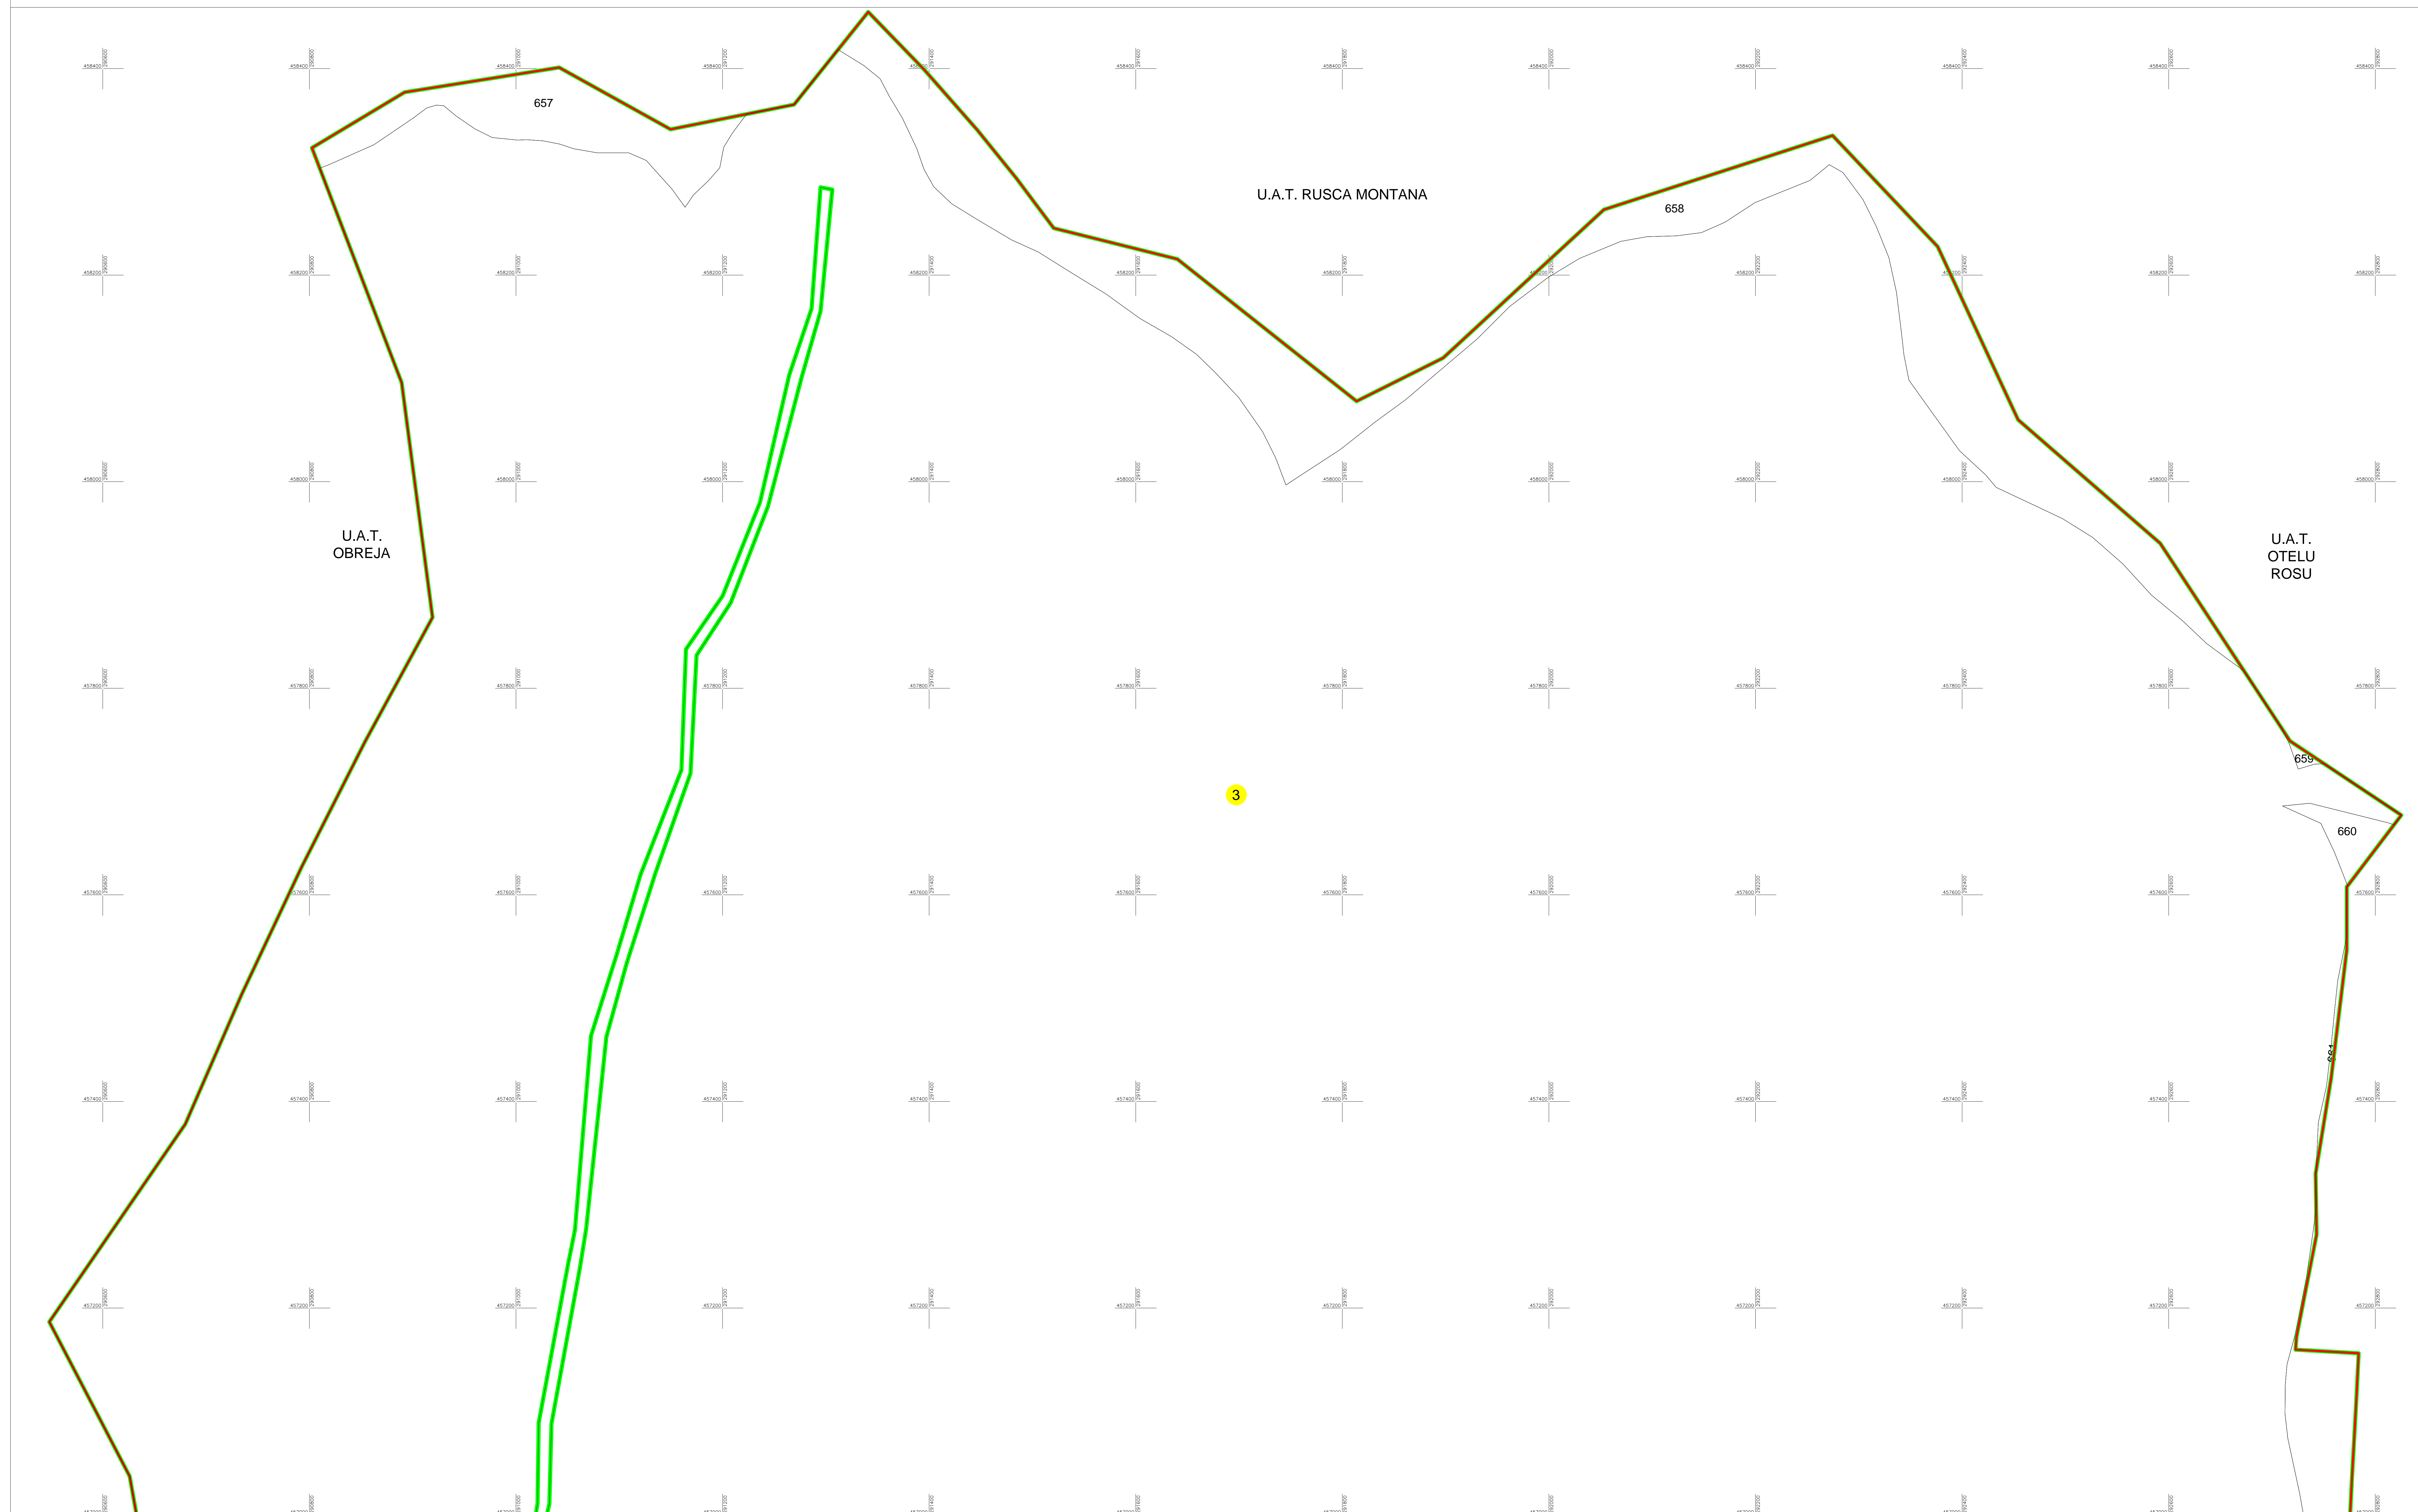

**LEGENDA**

Numar Sector	<b>3</b>
ID imobil	1030
ID constructii	1030-C1
Limita sector	
Limita imobil	
Limita constructii	
Limita UAT	
Limita intravilan	

**SCHITA CU DISPUNEREA PLANSELOR**  
**SECTOR 3, U.A.T. BUCHIN,**  
**JUDETUL, CARAS SEVERIN**

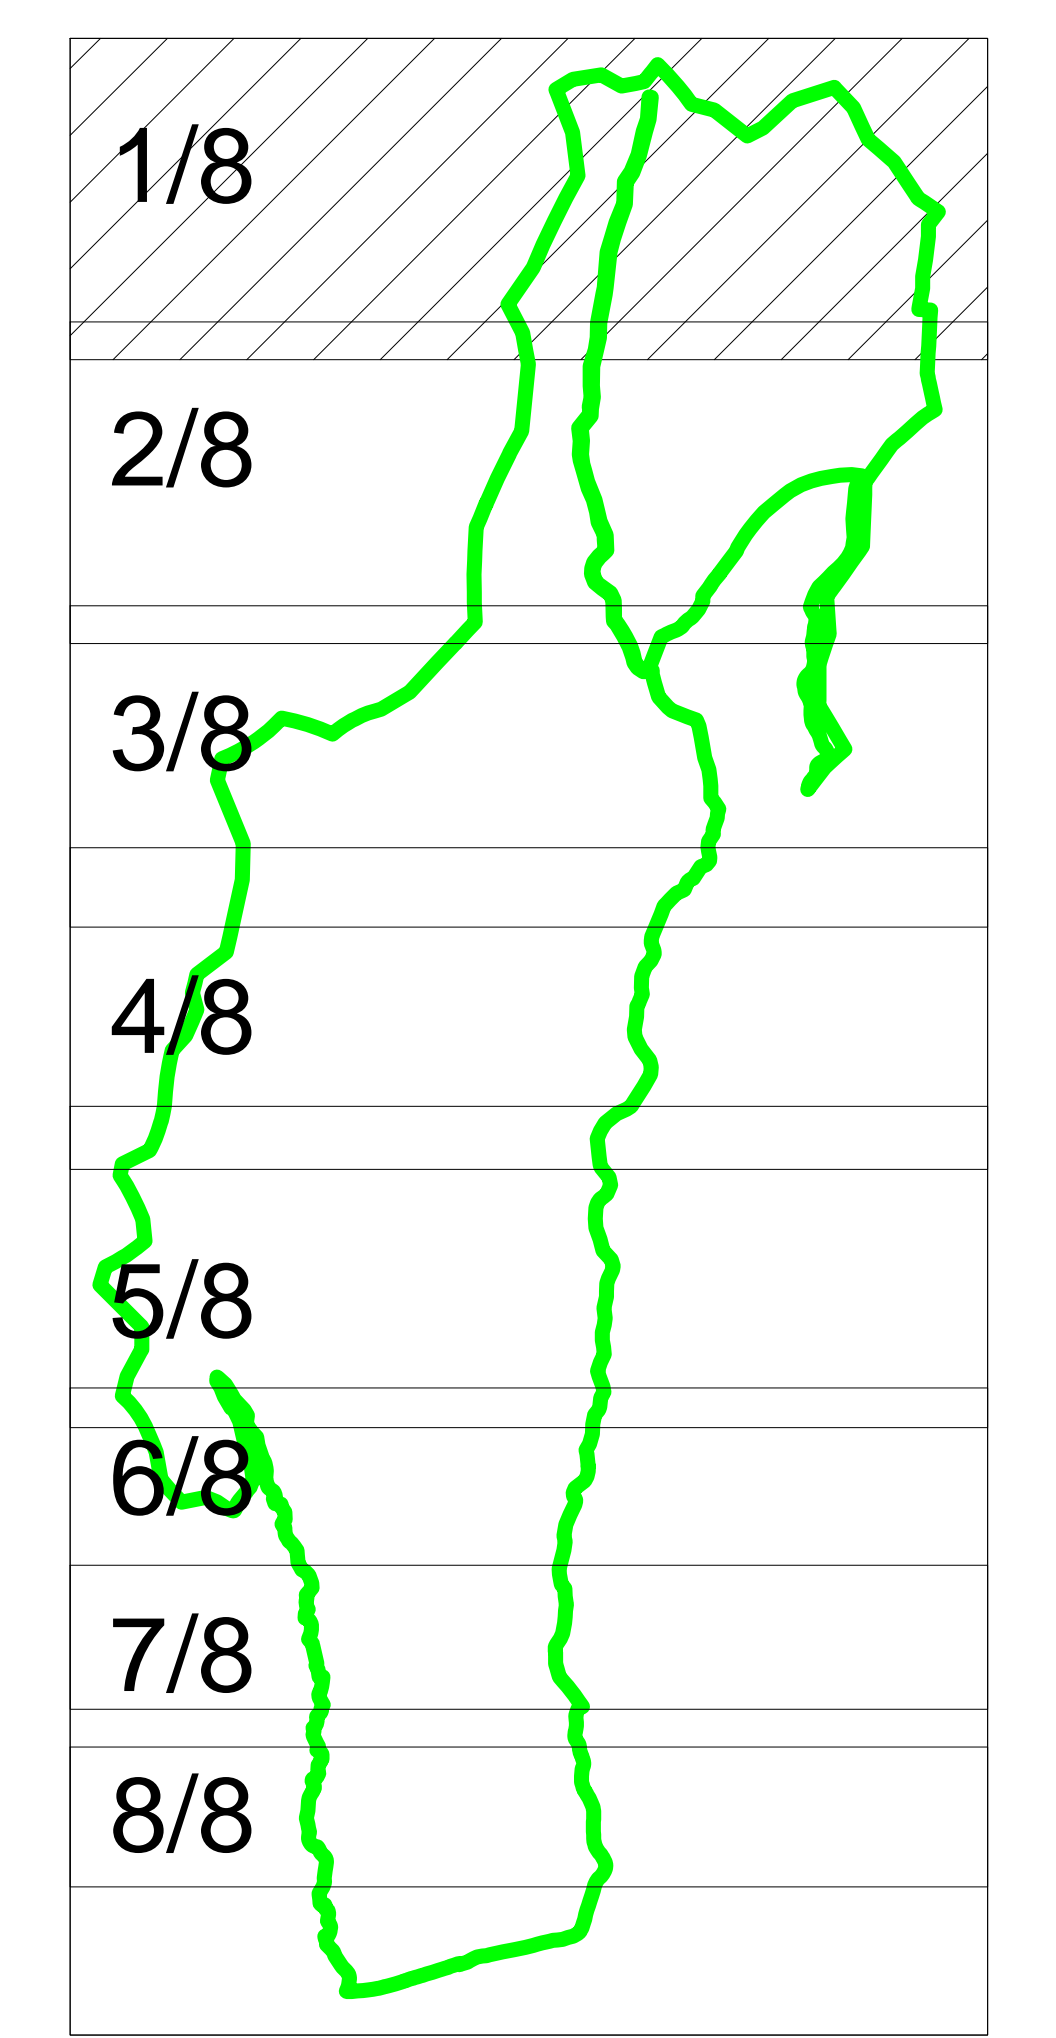

S.C. SAURO CAD S.R.L.  
 Data: 22.06.2023