




PLAN CADASTRAL
U.A.T.GLIMBOCA, JUDETUL CARAS SEVERIN
 Sector cadastral 4
 scara 1:2000
 Sistem de proiectie Stereografic 1970
 Plansa numarul 2/6
 COPIE SPRE PUBLICARE

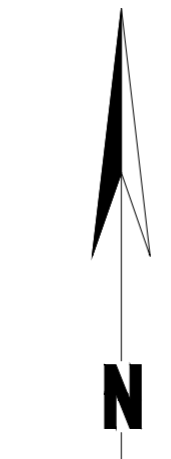

SCHITA CU DISPUNEREA SECTOARELOR CADASTRALE
U.A.T. GLIMBOCA, JUDETUL CARAS-SEVERIN

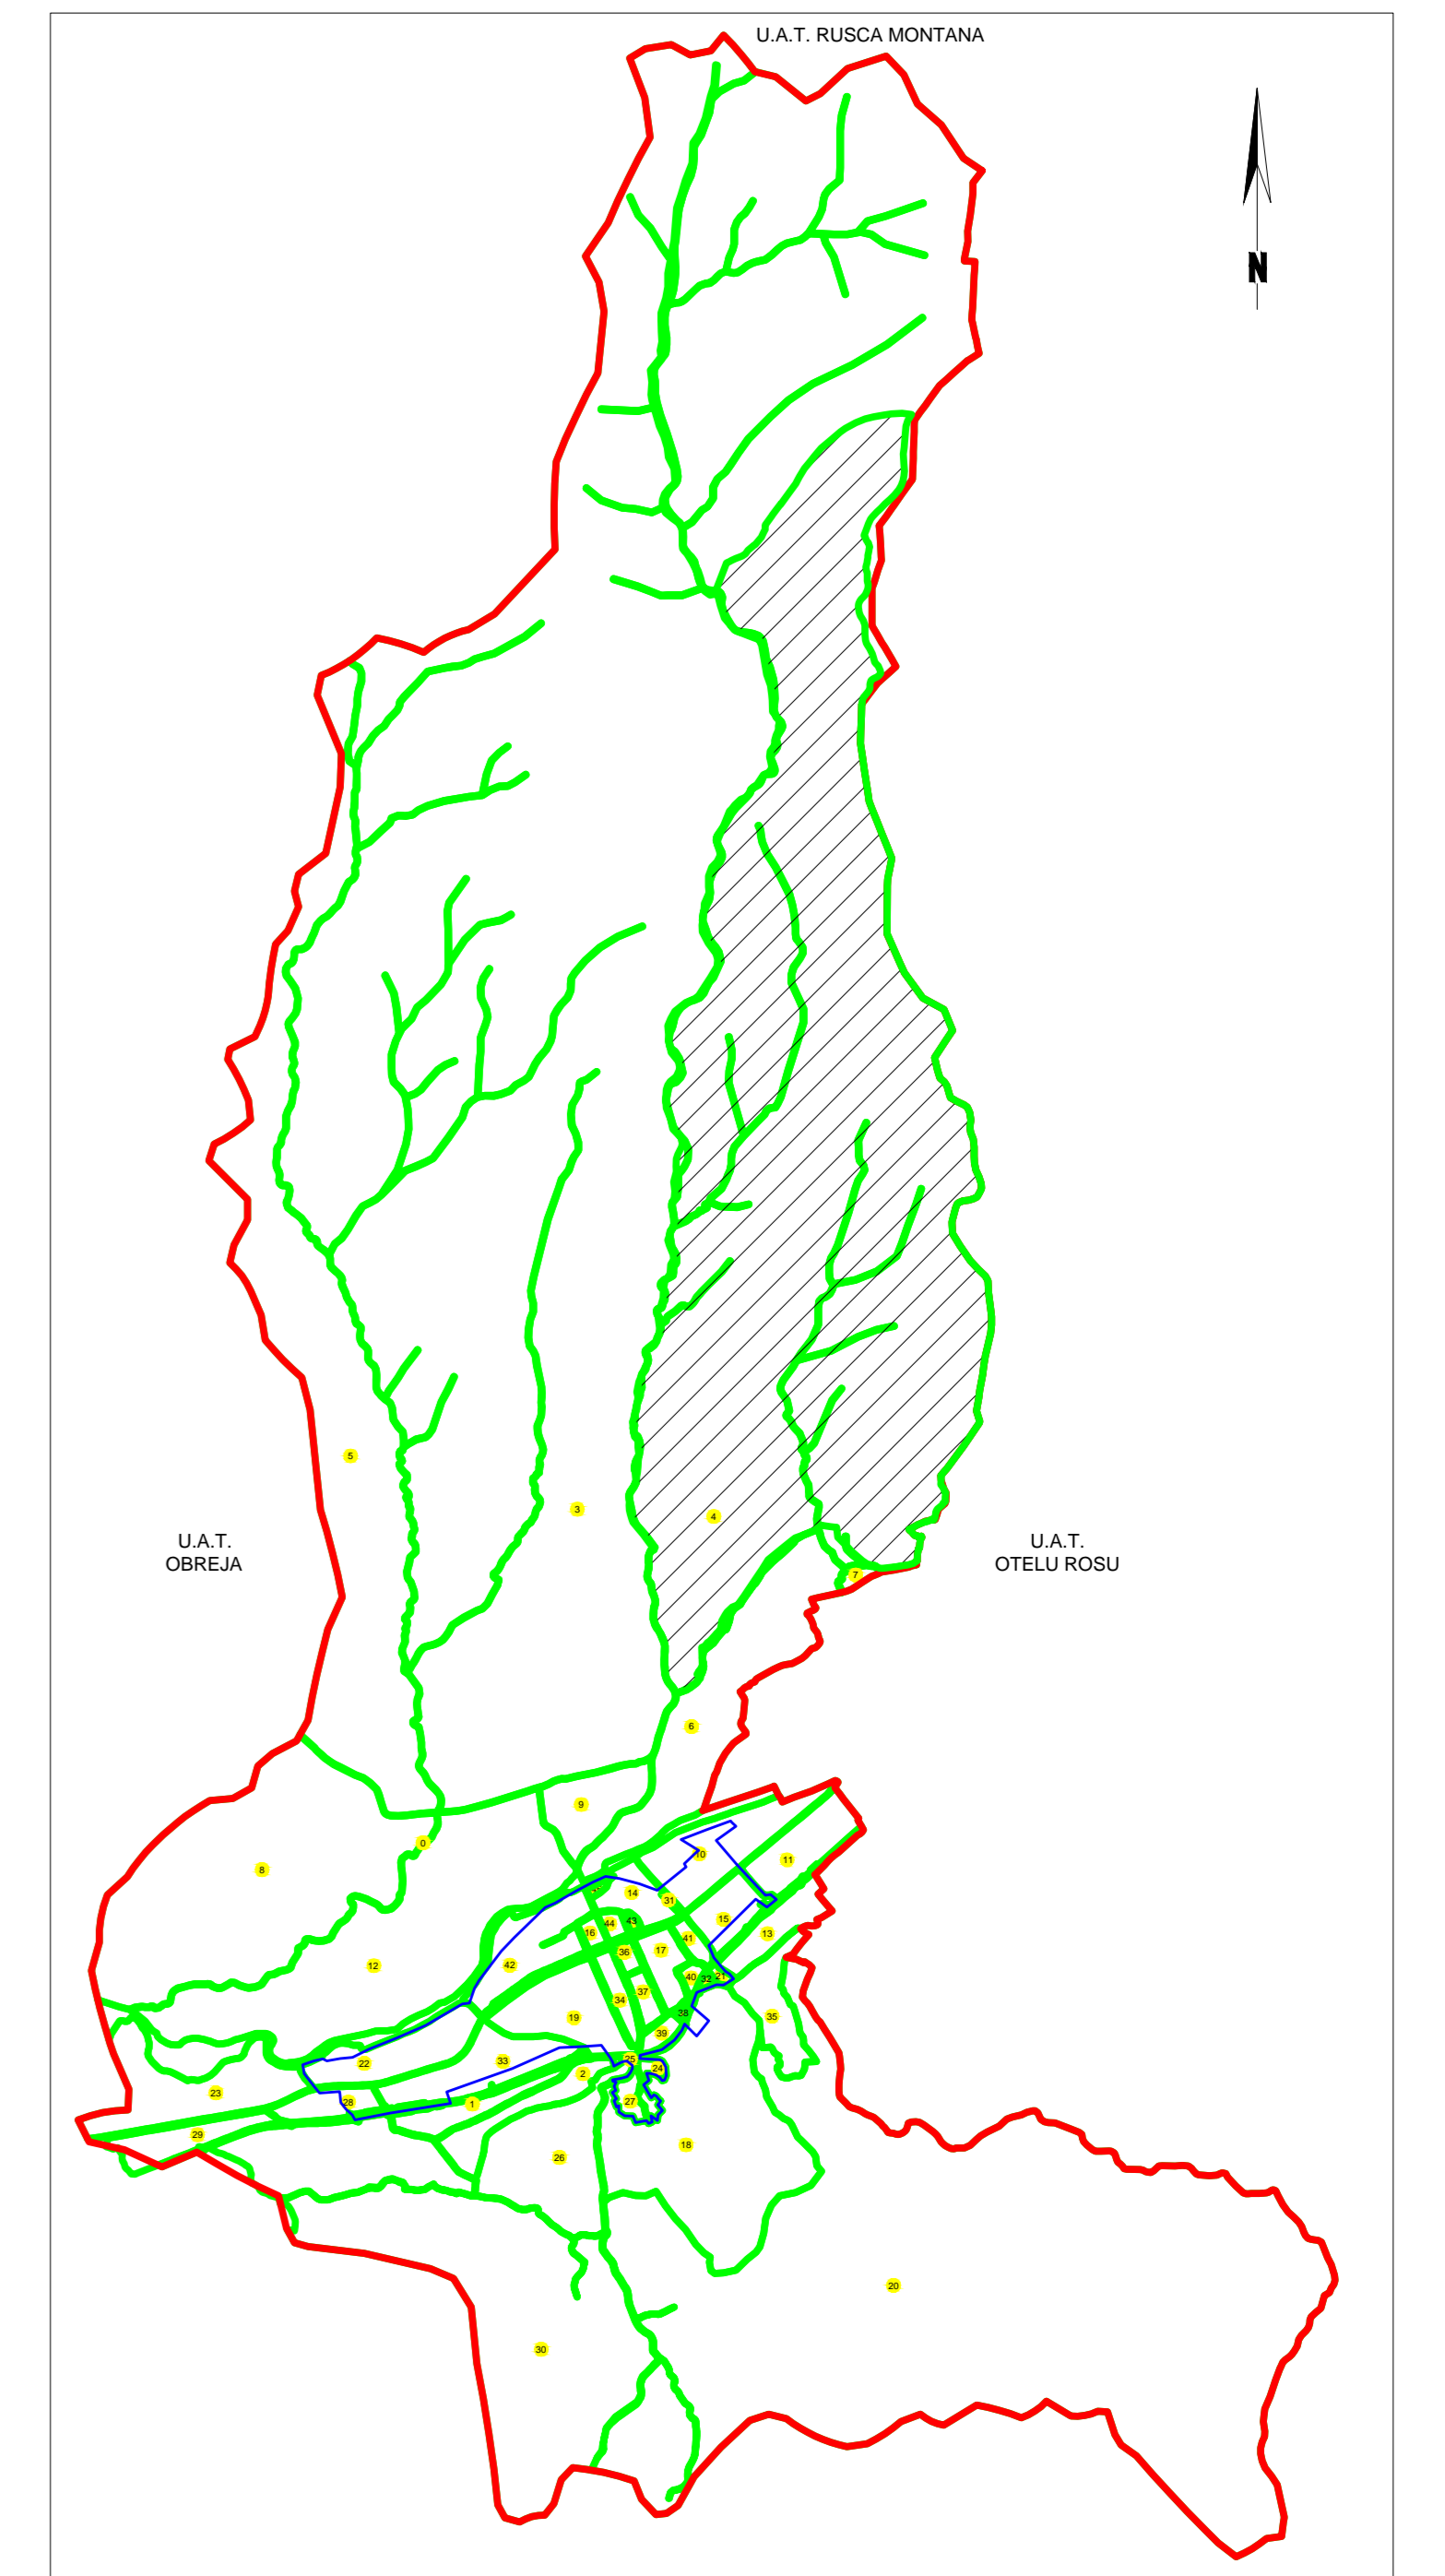

SCHITA CU DISPUNEREA PLANSELOR
SECTOR 3, U.A.T. BUCHIN,
JUDETUL, CARAS SEVERIN

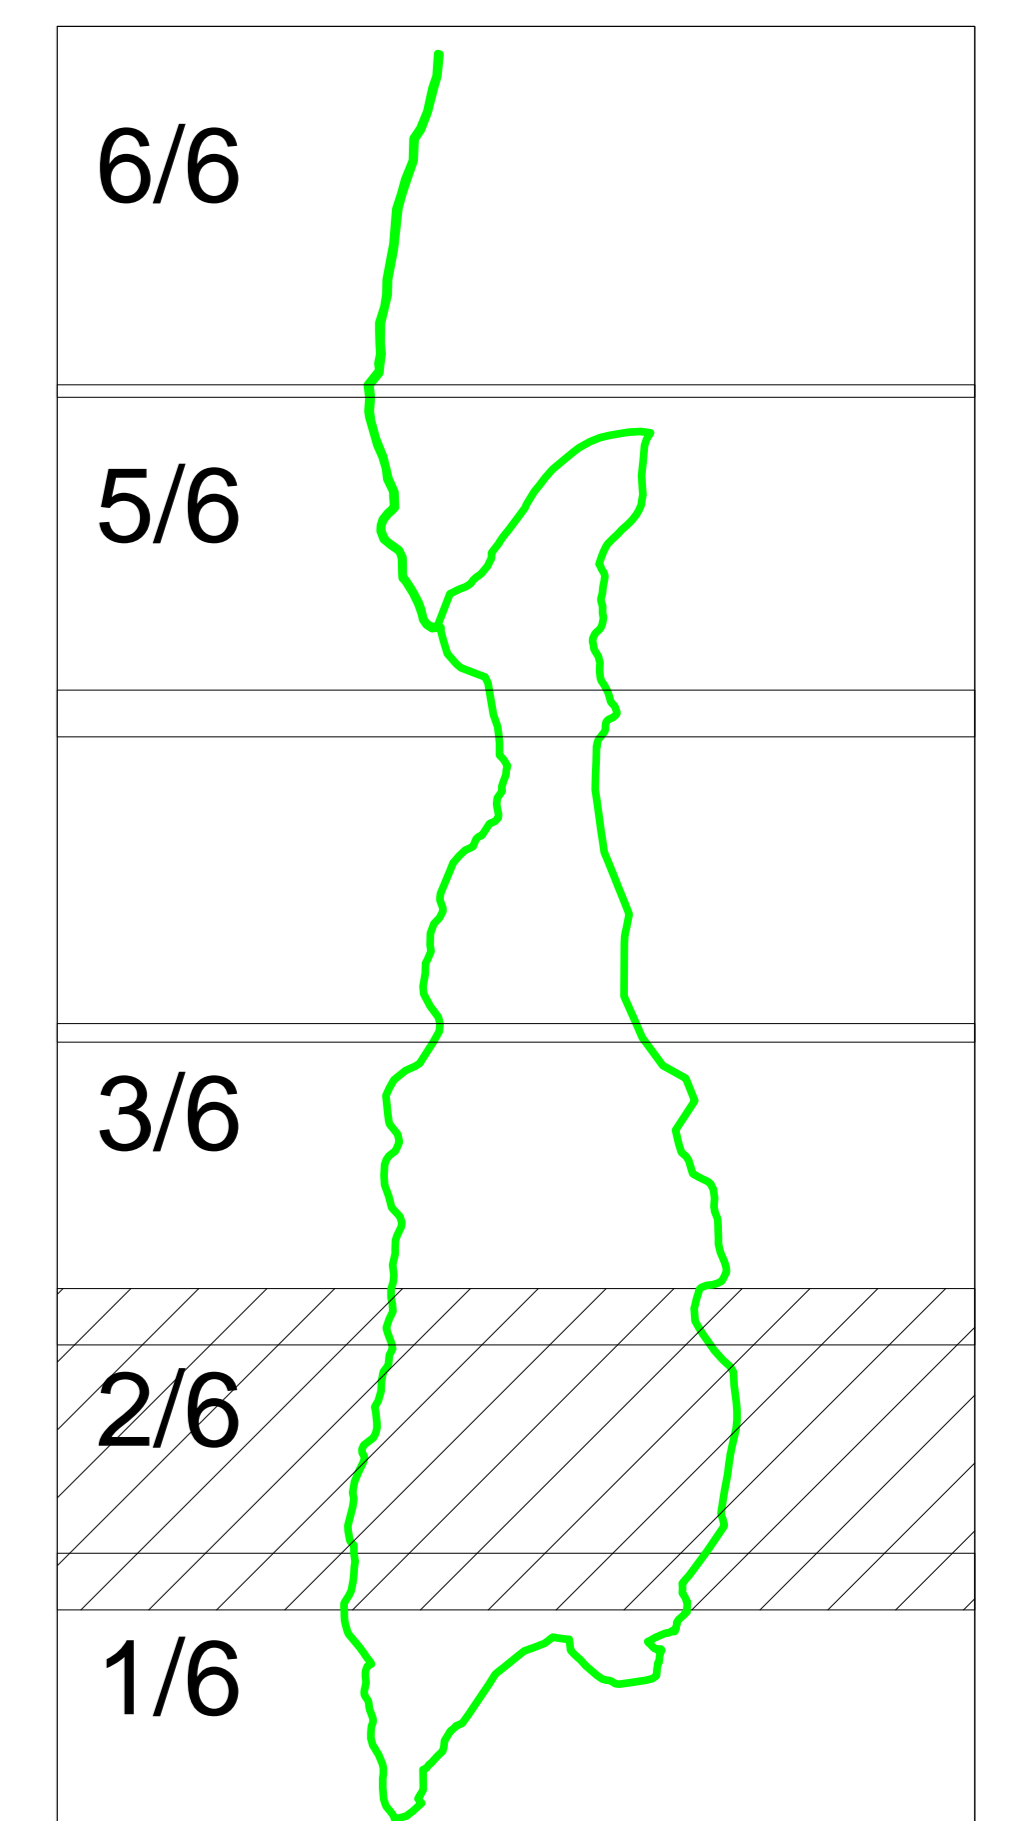

S.C. SAURO CAD S.R.L.
 Data: 22.06.2023

LEGENDA

Numar Sector	3
ID imobil	1030
ID constructii	1030-C1
Limita sector	
Limita imobil	
Limita constructii	
Limita UAT	
Limita intravilan	

