



PLAN CADASTRAL
 U.A.T.GLIMBOCA, JUDETUL CARAS SEVERIN
 Sector cadastral 4
 scara 1:2000
 Sistem de proiectie Stereografic 1970
 Plansa numarul 3/6
 COPIE SPRE PUBLICARE

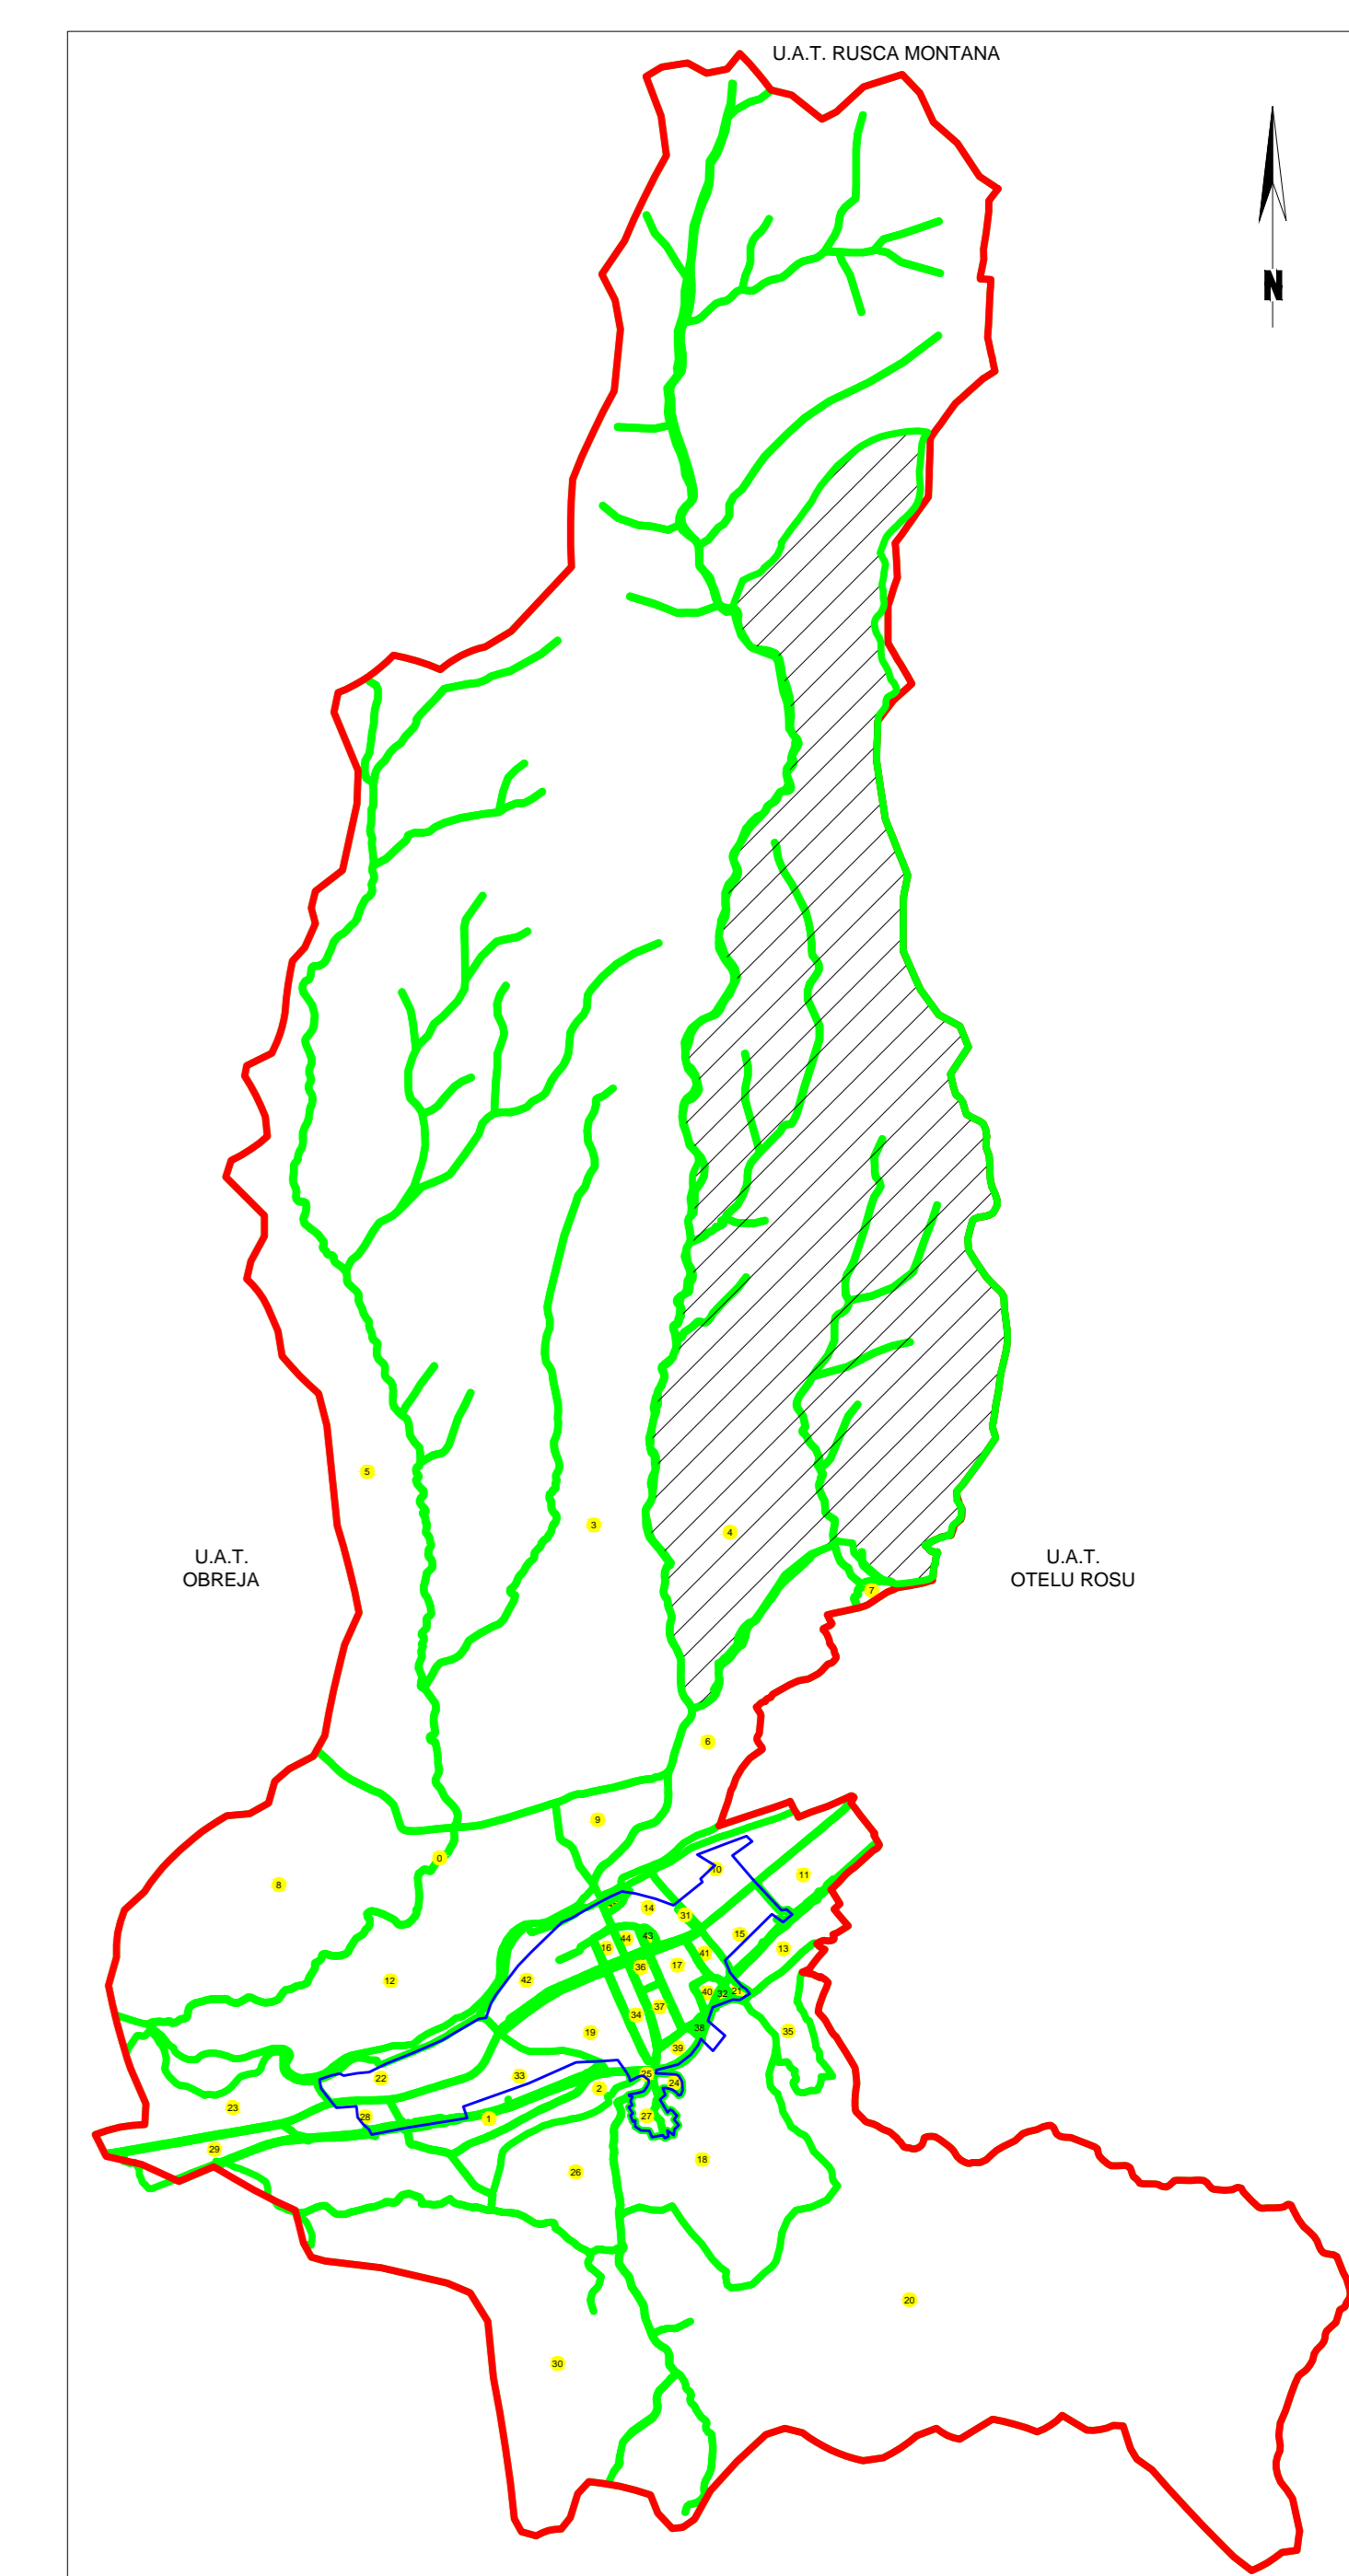

SCHITA CU DISPUNEREA SECTOARELOR CADASTRALE
 U.A.T. GLIMBOCA, JUDETUL CARAS-SEVERIN



SCHITA CU DISPUNEREA PLANSELOR
 SECTOR 3, U.A.T. BUCHIN,
 JUDETUL, CARAS SEVERIN

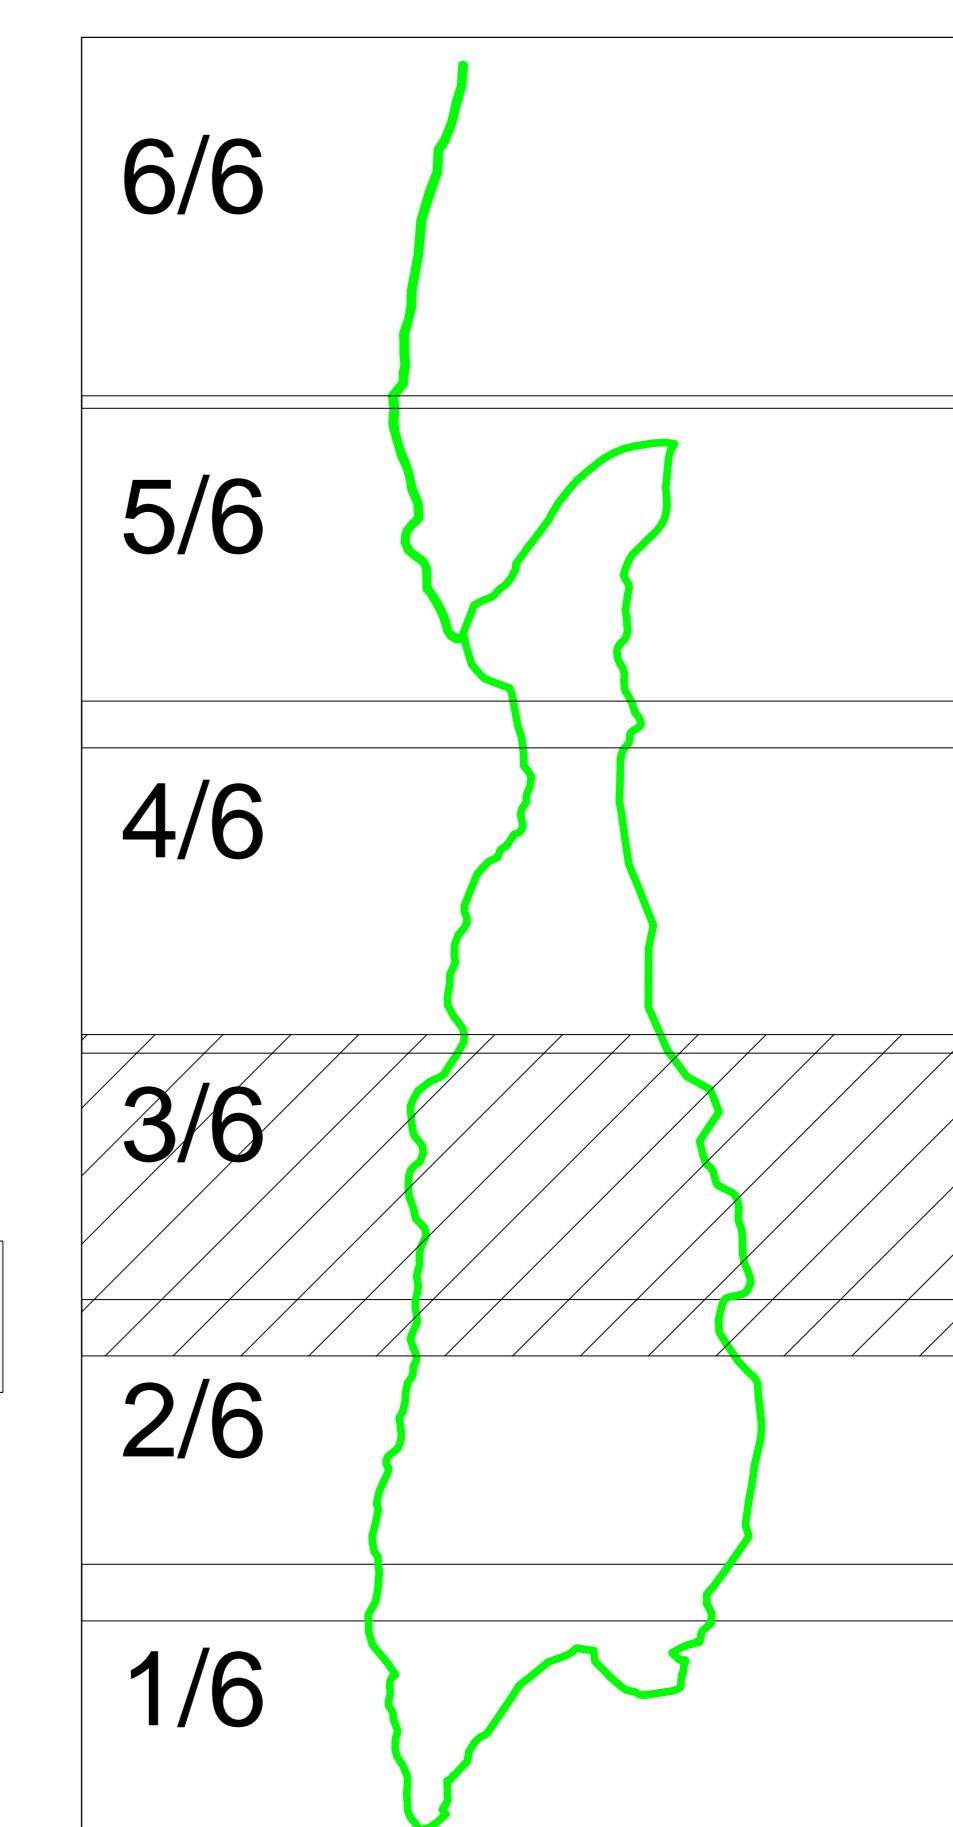

LEGENDA

Numar Sector	3
ID imobil	1030
ID constructii	1030-C1
Limita sector	
Limita imobil	
Limita constructii	
Limita UAT	
Limita intravilan	

S.C. SAURO CAD S.R.L.
 Data 22.06.2023

