
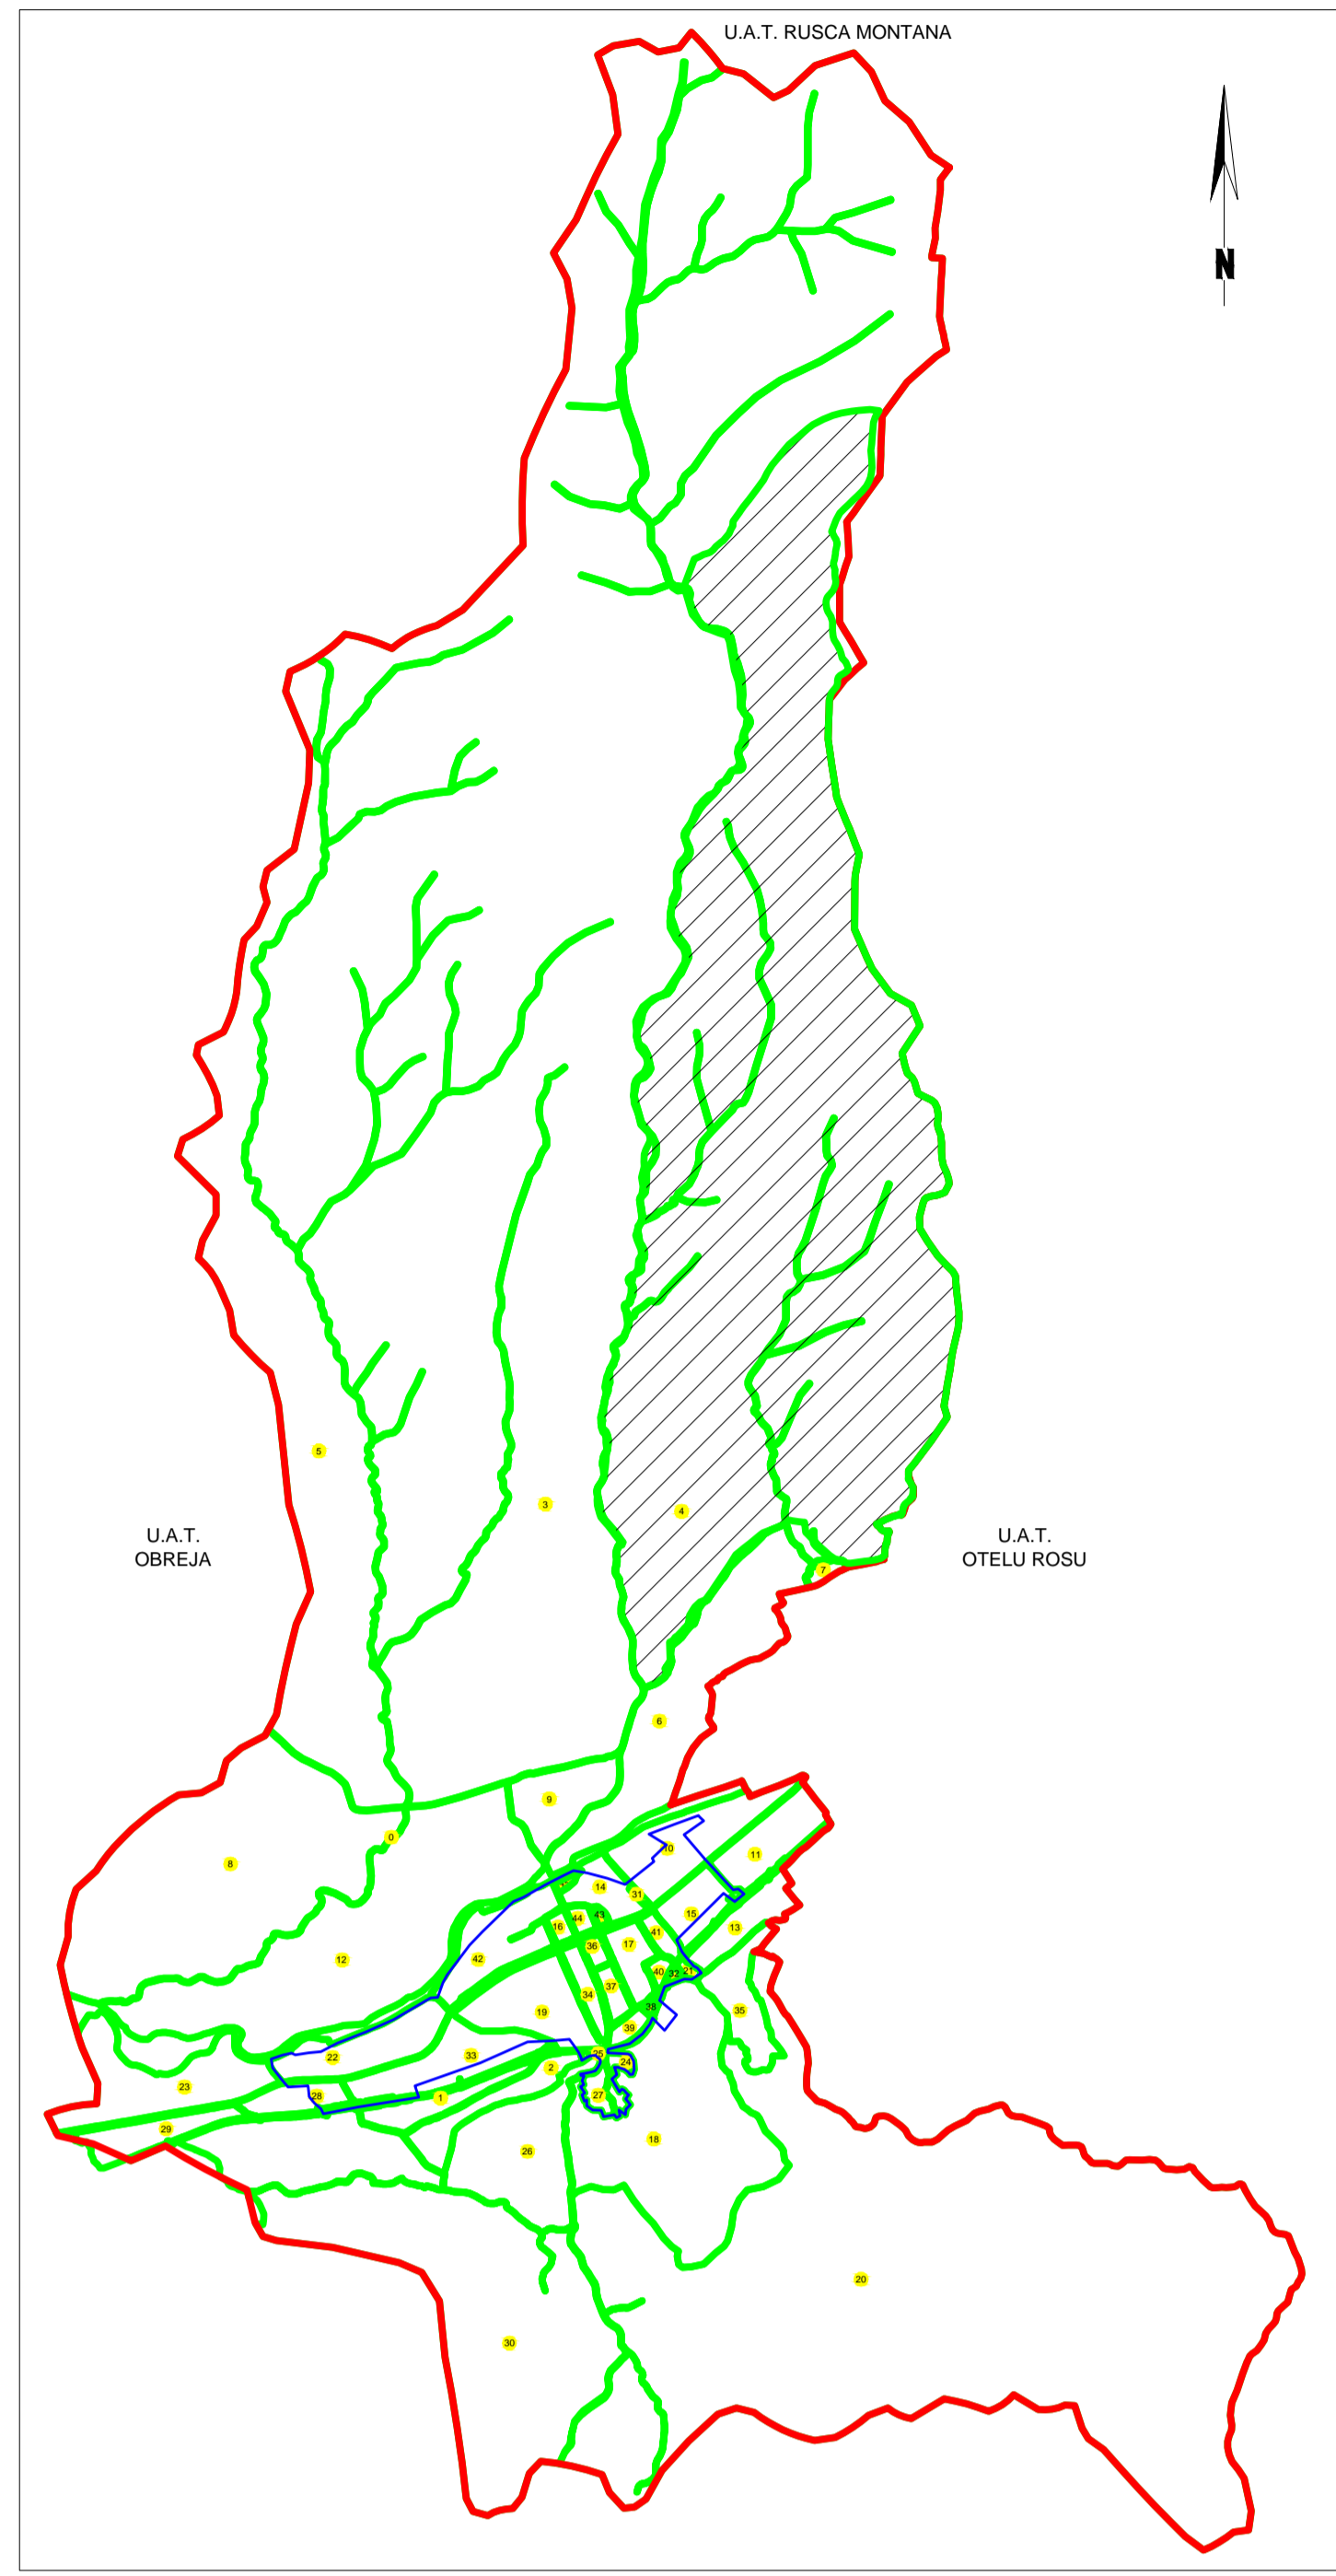


PLAN CADASTRAL
U.A.T.GLIMBOCA, JUDETUL CARAS SEVERIN
 Sector cadastral 4
 scara 1:2000
 Sistem de proiectie Stereografic 1970
 Plansa numarul 5/6
 COPIE SPRE PUBLICARE

SCHITA CU DISPUNEREA SECTOARELOR CADASTRALE
U.A.T. GLIMBOCA, JUDETUL CARAS-SEVERIN

SCHITA CU DISPUNEREA PLANSELOR
SECTOR 3, U.A.T. BUCHIN,
JUDETUL, CARAS SEVERIN

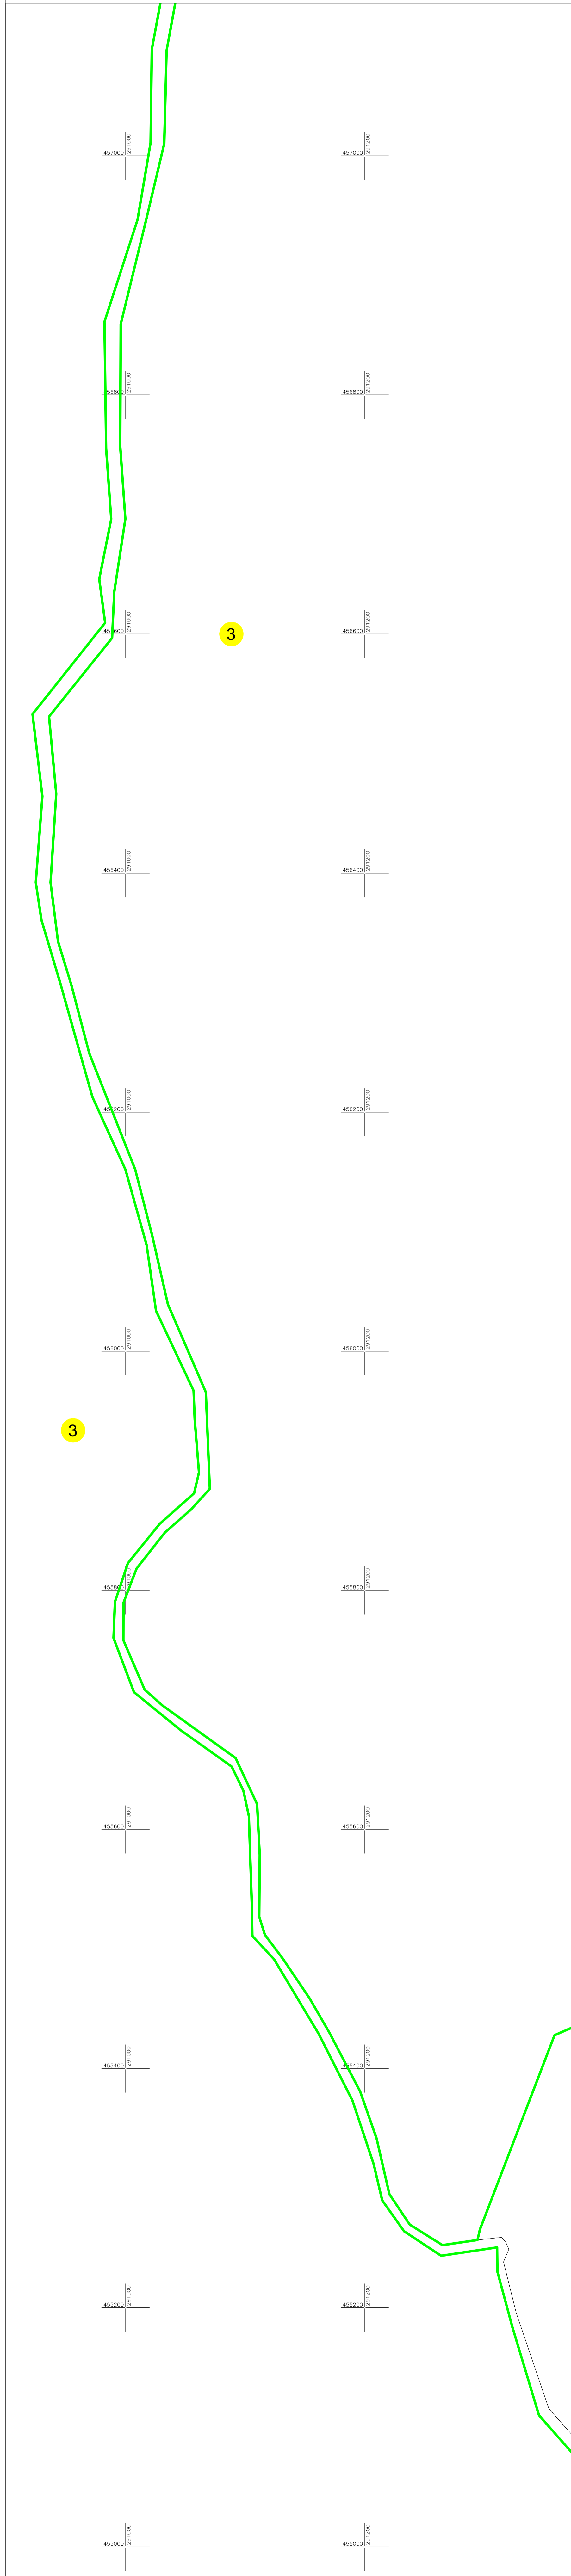

LEGENDA

Numar Sector	3
ID imobil	1030
ID constructii	1030-C1
Limita sector	
Limita imobil	
Limita constructii	
Limita UAT	
Limita intravilan	

