

**PLAN CADASTRAL**  
U.A.T.GLIMBOCA, JUDETUL CARAS SEVERIN

Sector cadastral 5






scara 1:2000

Sistem de proiectie Stereografic 1970


Plansa numarul 5/5

COPIE SPRE PUBLICARE

**LEGENDA**

Numar Sector	5
ID imobil	444
ID constructii	1030-C1
Limita sector	
Limita imobil	
Limita constructii	
Limita UAT	
Limita intravilan	

**SCHITA CU DISPUNEREA SECTOARELOR CADASTRALE**  
U.A.T. GLIMBOCA, JUDETUL CARAS-SEVERIN

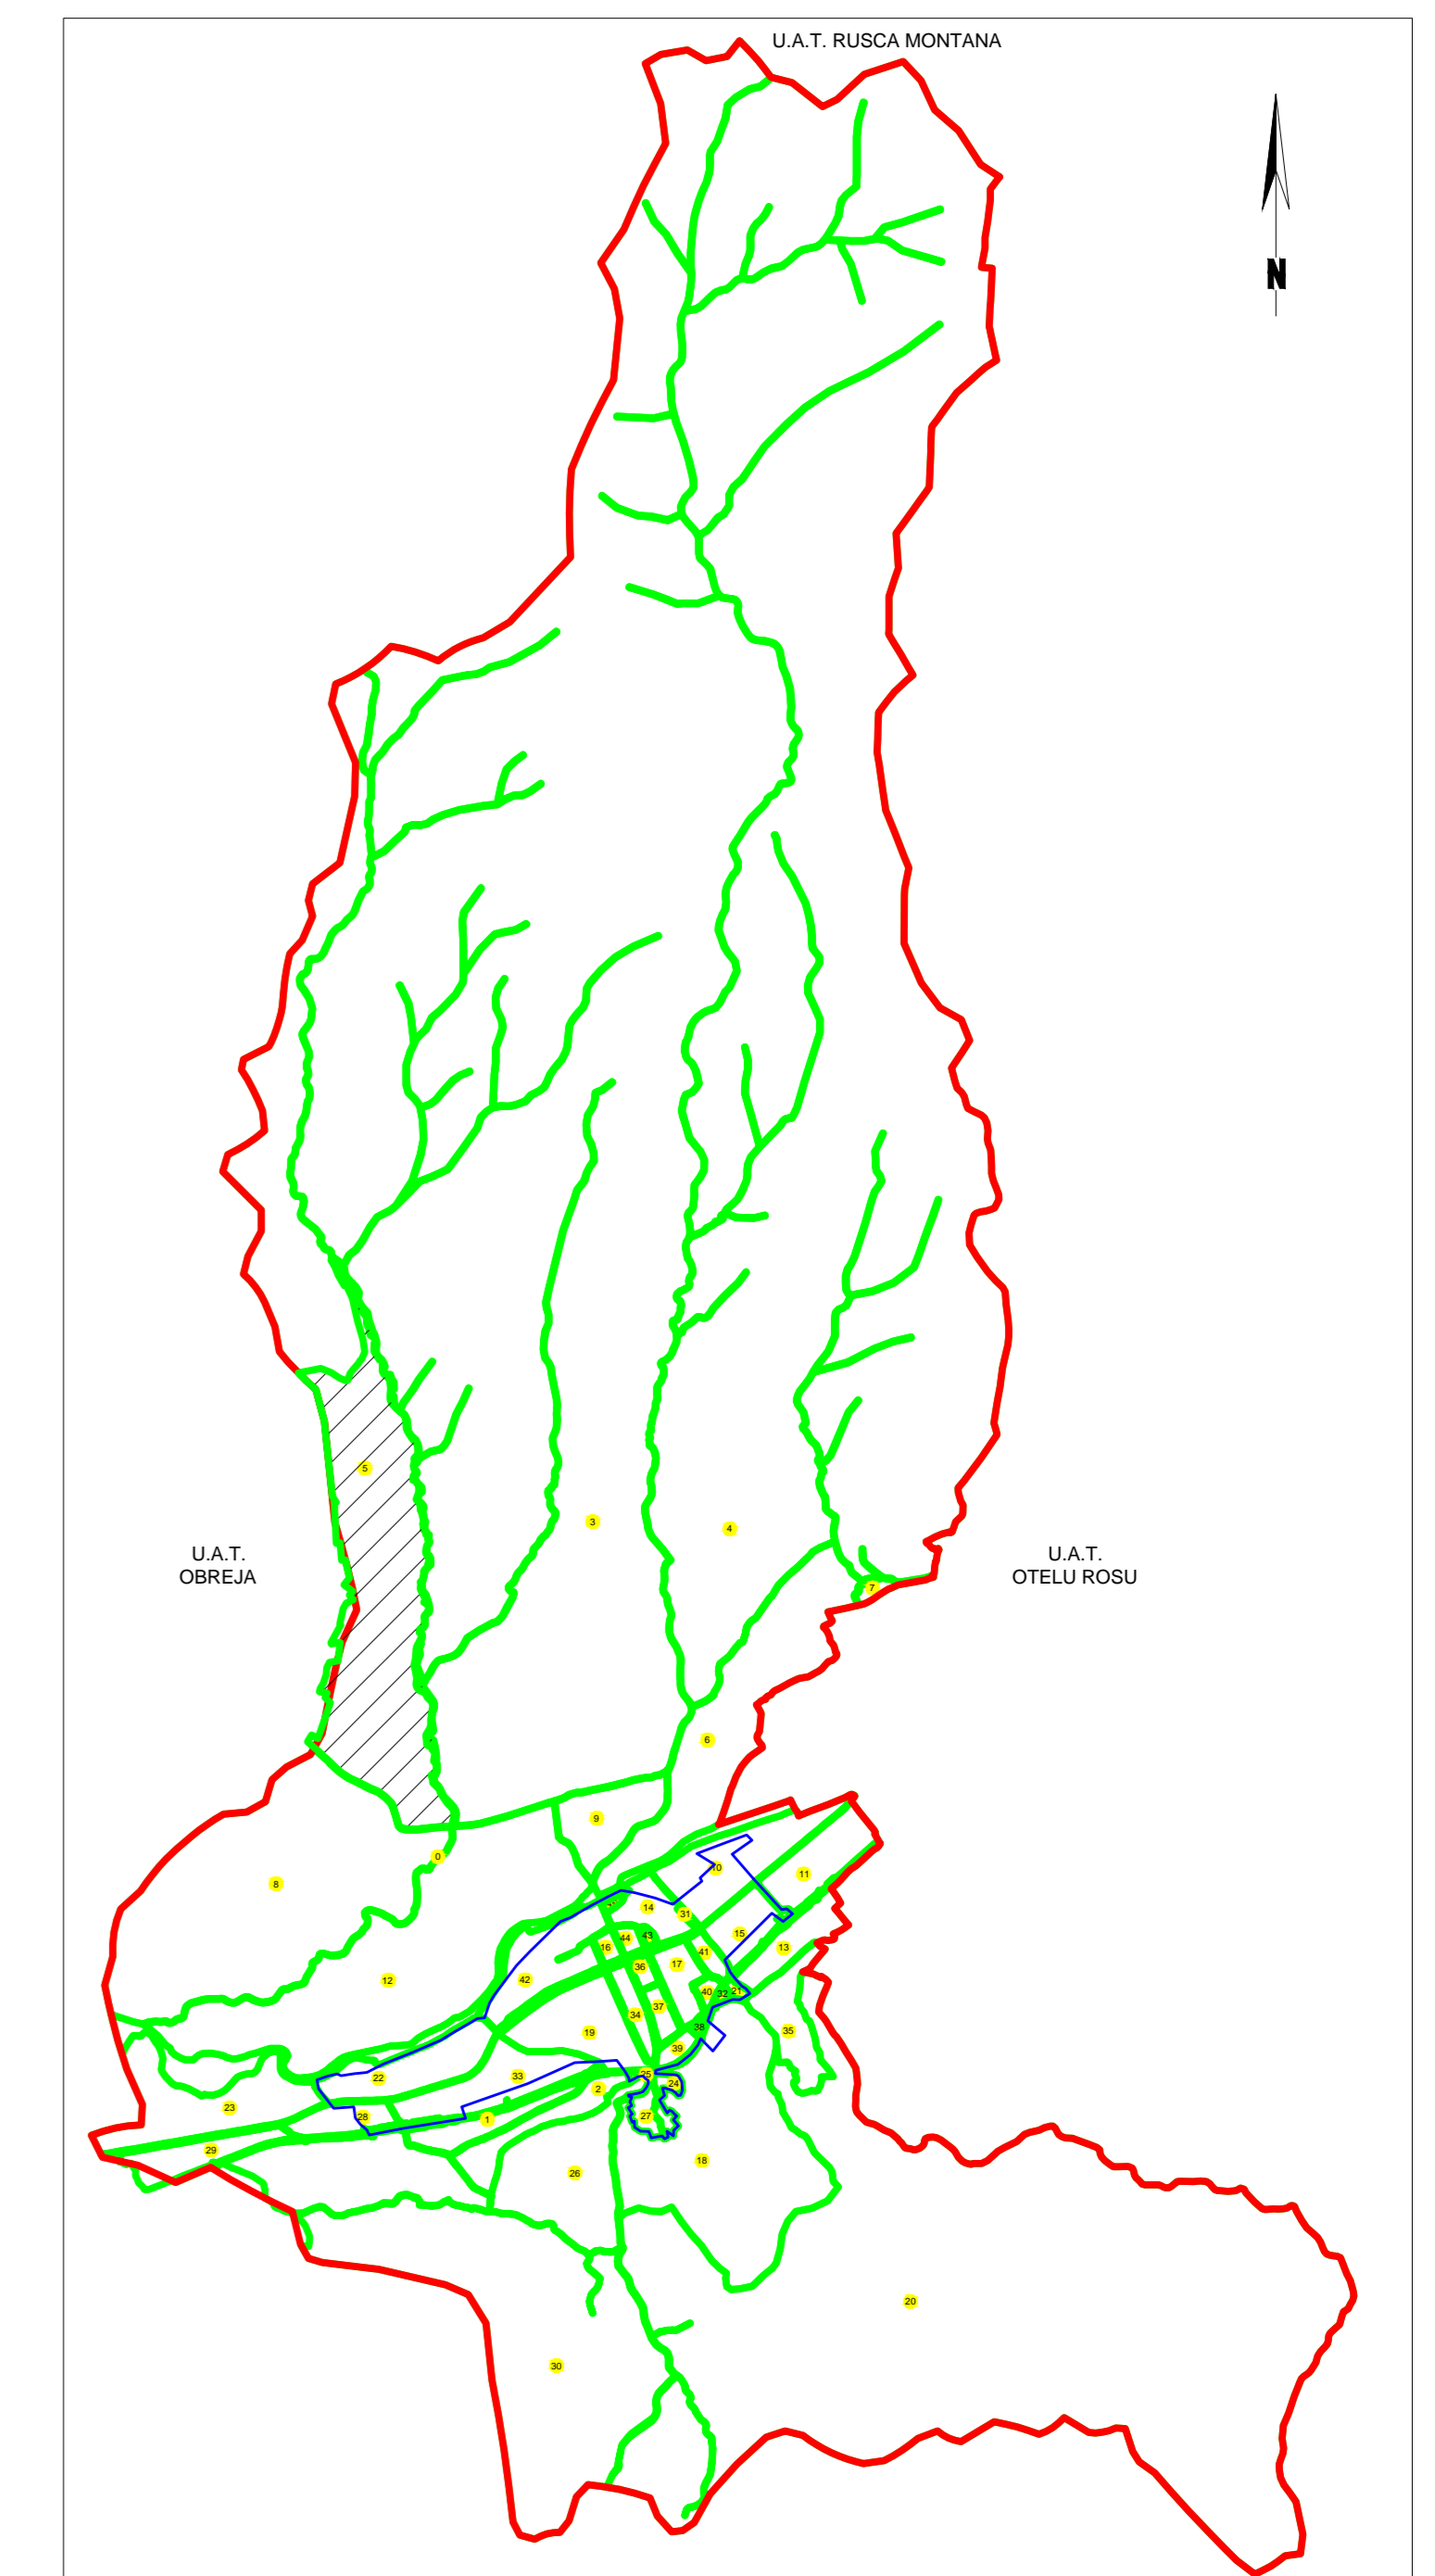

S.C. SAURO CAD S.R.L.  
Data: 22.06.2023

**SCHITA CU DISPUNEREA PLANSELOR**  
SECTOR 5, U.A.T. BUCHIN,  
JUDETUL, CARAS SEVERIN

