


PLAN CADASTRAL
U.A.T.GLIMBOCA, JUDETUL CARAS SEVERIN

Sector cadastral 8
 scara 1:2000
 Sistem de proiectie Stereografic 1970
 Plansa numarul 1/2
 COPIE SPRE PUBLICARE


LEGENDA

Numar Sector	5
ID imobil	444
ID constructii	1030-C1
Limita sector	
Limita imobil	
Limita constructii	
Limita UAT	
Limita intravilan	

SCHITA CU DISPUNEREA SECTOARELOR CADASTRALE
U.A.T. GLIMBOCA, JUDETUL CARAS-SEVERIN

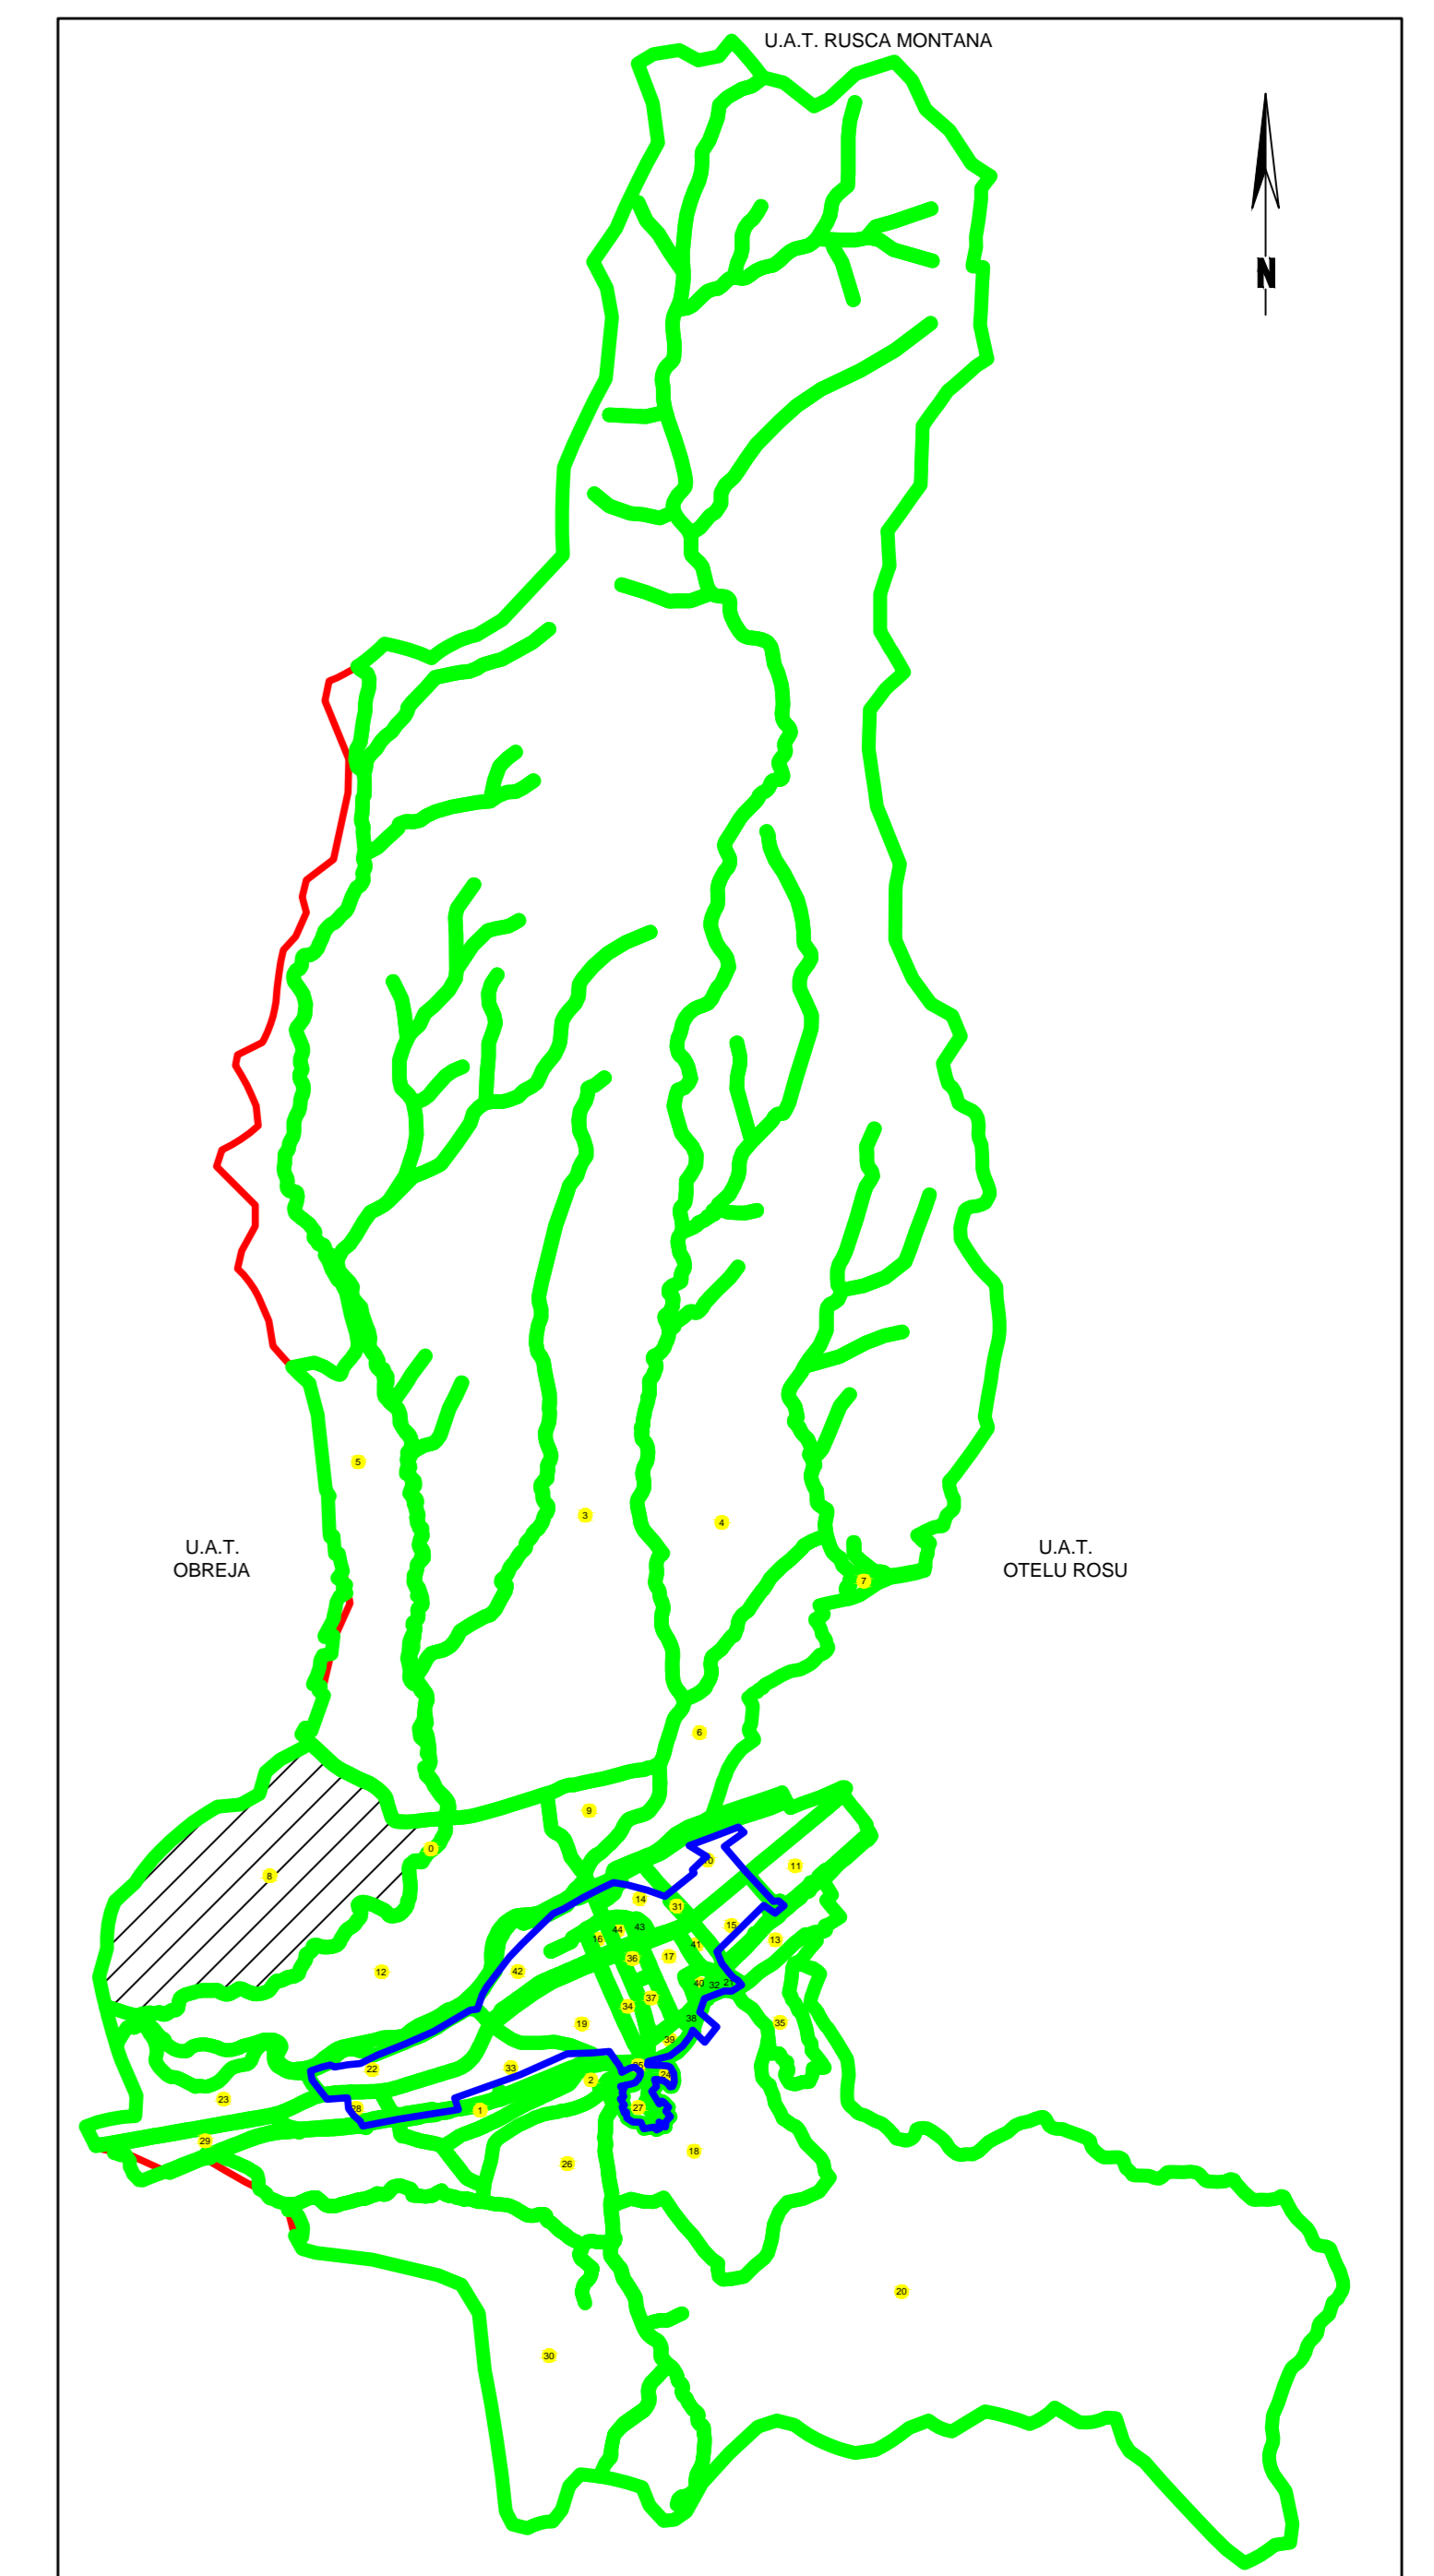

S.C. SAURO CAD S.R.L.
 Data 24.04.2024

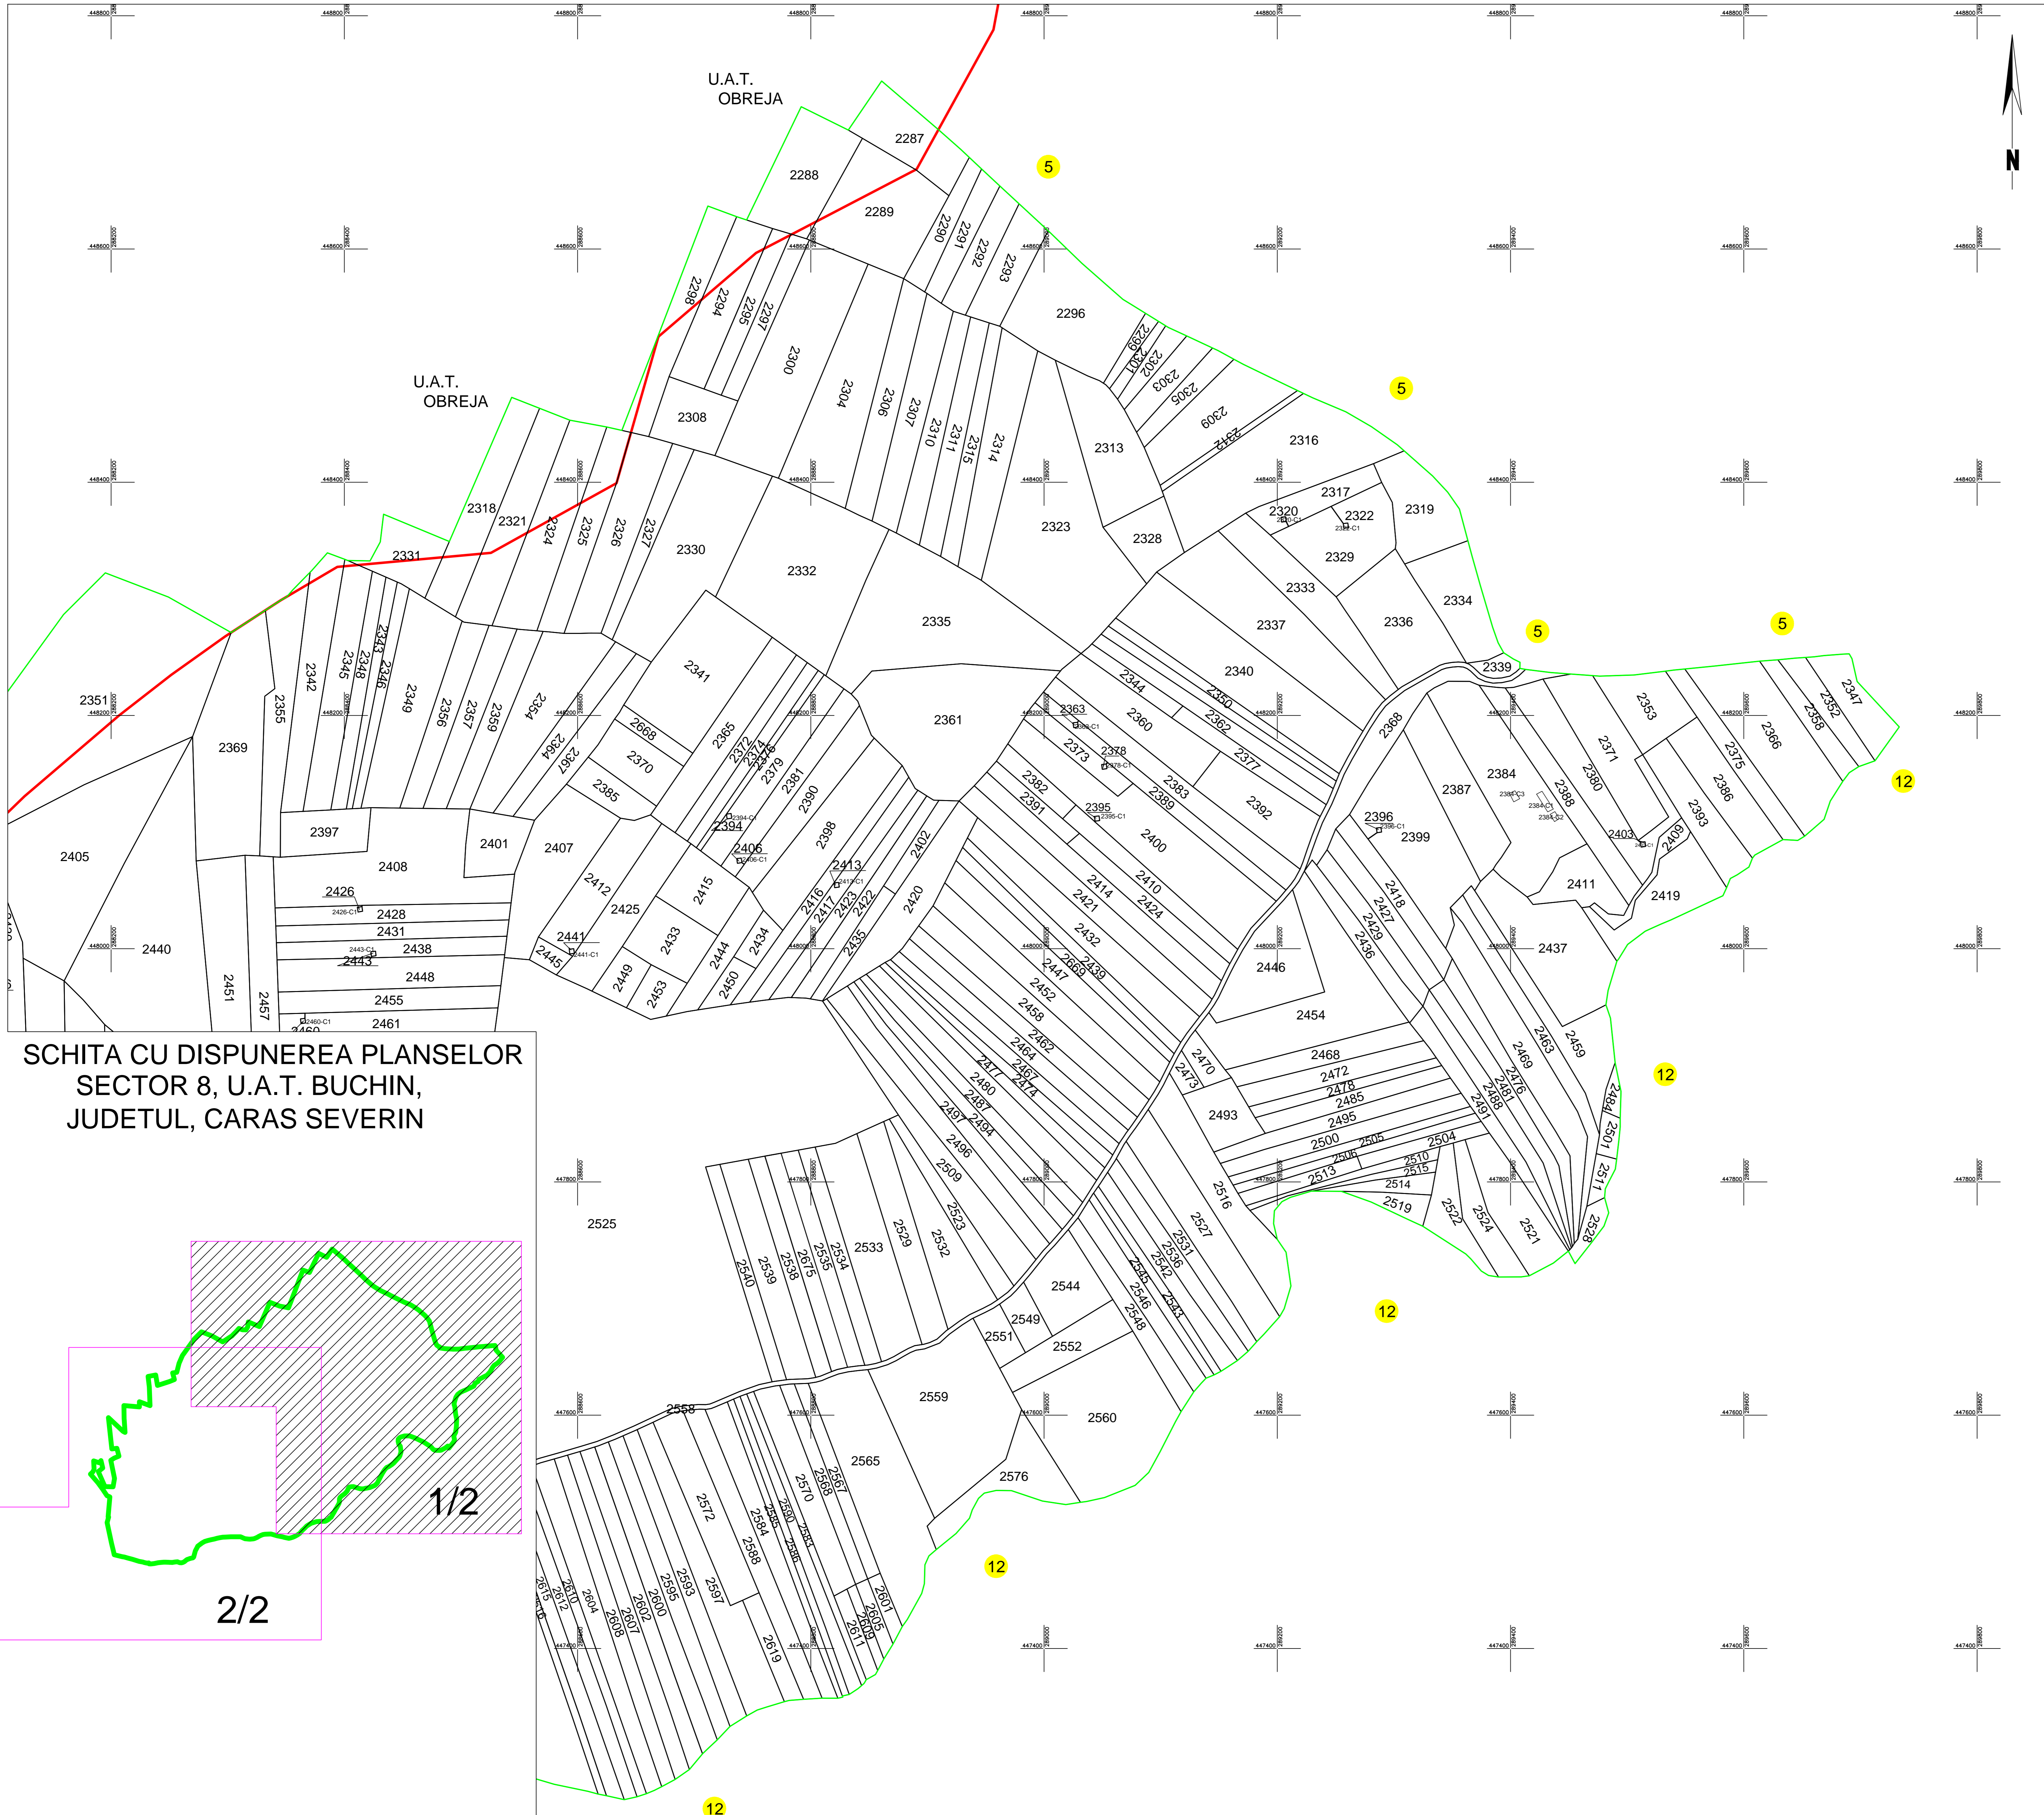

SCHITA CU DISPUNEREA PLANSELOR
SECTOR 8, U.A.T. BUCHIN,
JUDETUL, CARAS SEVERIN

