


SCHITA CU DISPUNEREA PLANSELOR
SECTOR 8, U.A.T. BUCHIN,
JUDETUL, CARAS SEVERIN

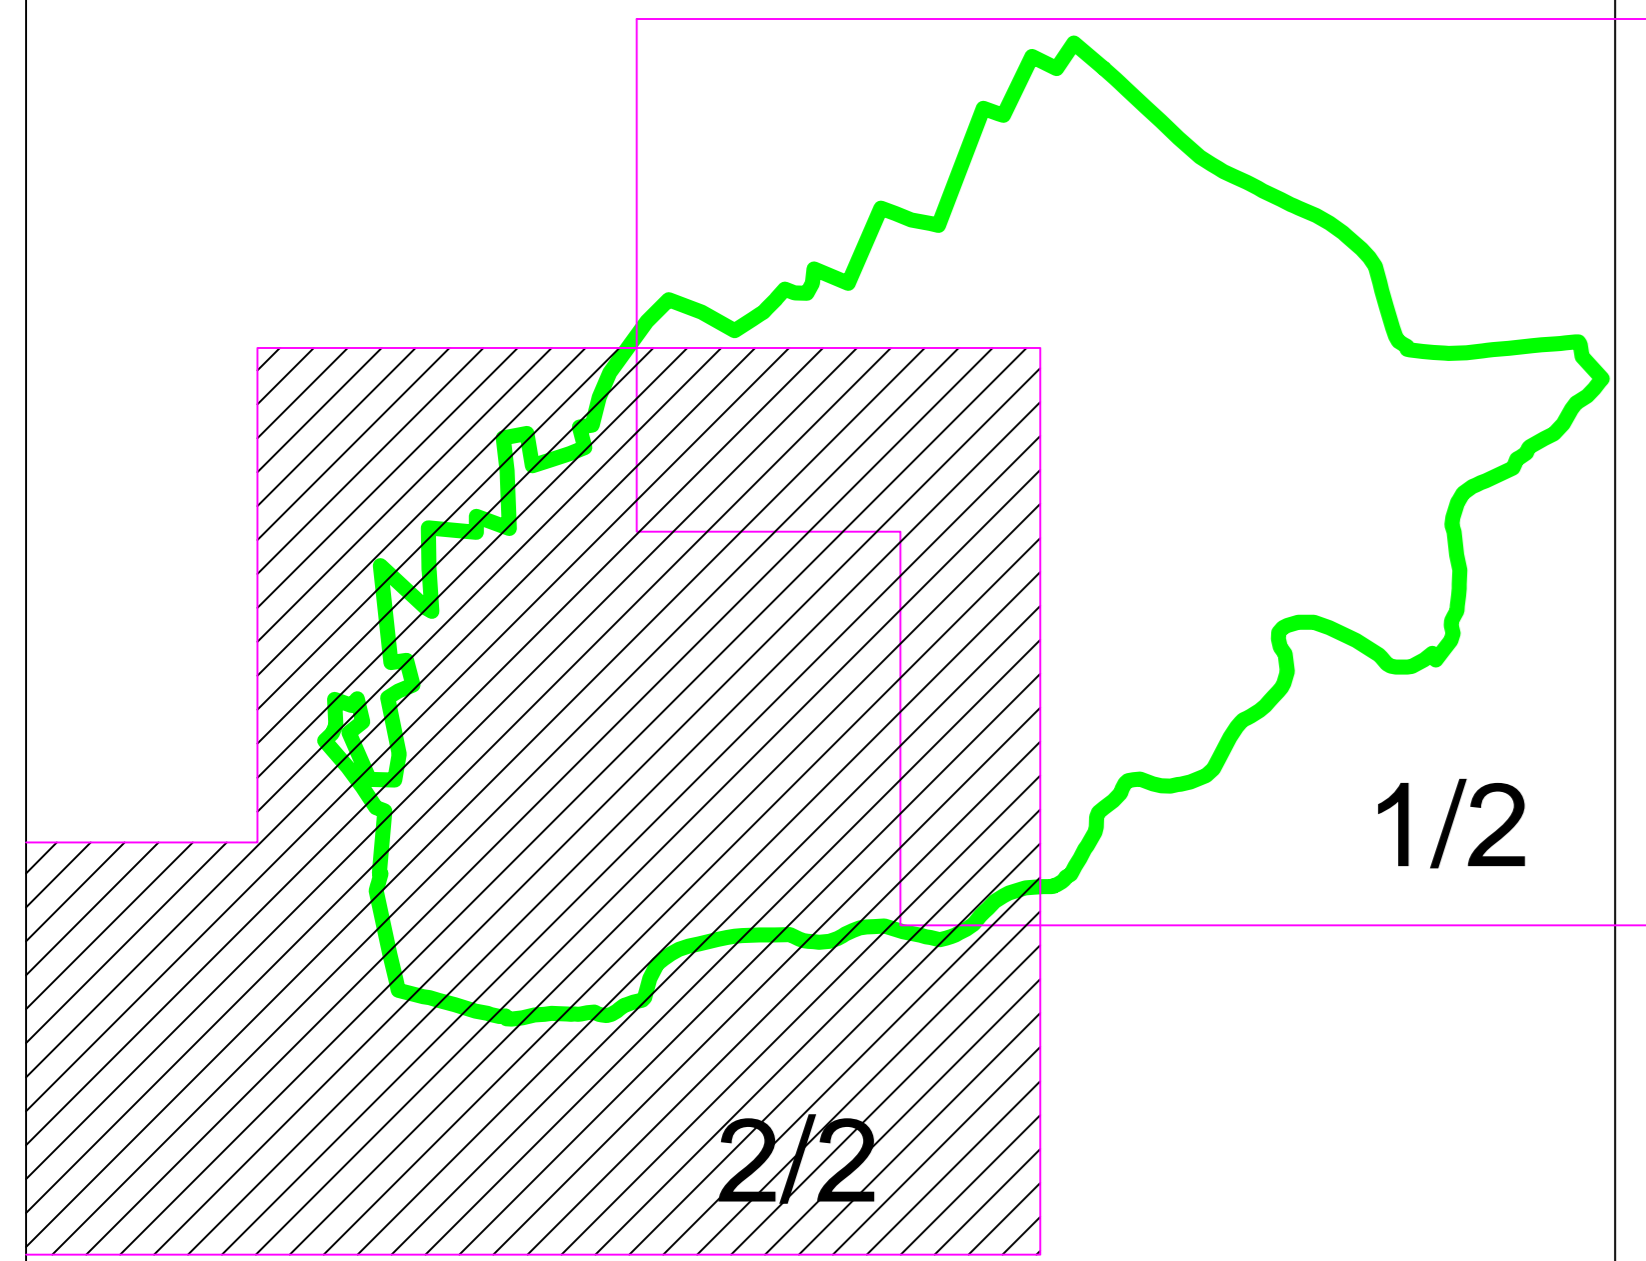

PLAN CADASTRAL
U.A.T.GLIMBOCA, JUDETUL CARAS SEVERIN

Sector cadastral 8
scara 1:2000
Sistem de proiectie Stereografic 1970
Plansa numarul 2/2
COPIE SPRE PUBLICARE

LEGENDA

Numar Sector	5
ID imobil	444
ID constructii	1030-C1
Limita sector	
Limita imobil	
Limita constructii	
Limita UAT	
Limita intravilan	

SCHITA CU DISPUNEREA SECTOARELOR CADASTRALE
U.A.T. GLIMBOCA, JUDETUL CARAS-SEVERIN

