




PLAN CADASTRAL

UAT IABLANITA, judetul CARAS-SEVERIN


Sector cadastral nr. :87,95,81,83,85,94,95,90,75,96,76,86,79,100,88,51,126,108,91,84,80,49,93,109,78,53,107,64,106,98,99,61,89,47,74,92,82,63

Scara 1:1000
Sistem de proiectie STEREO 70
Plansa 10/63

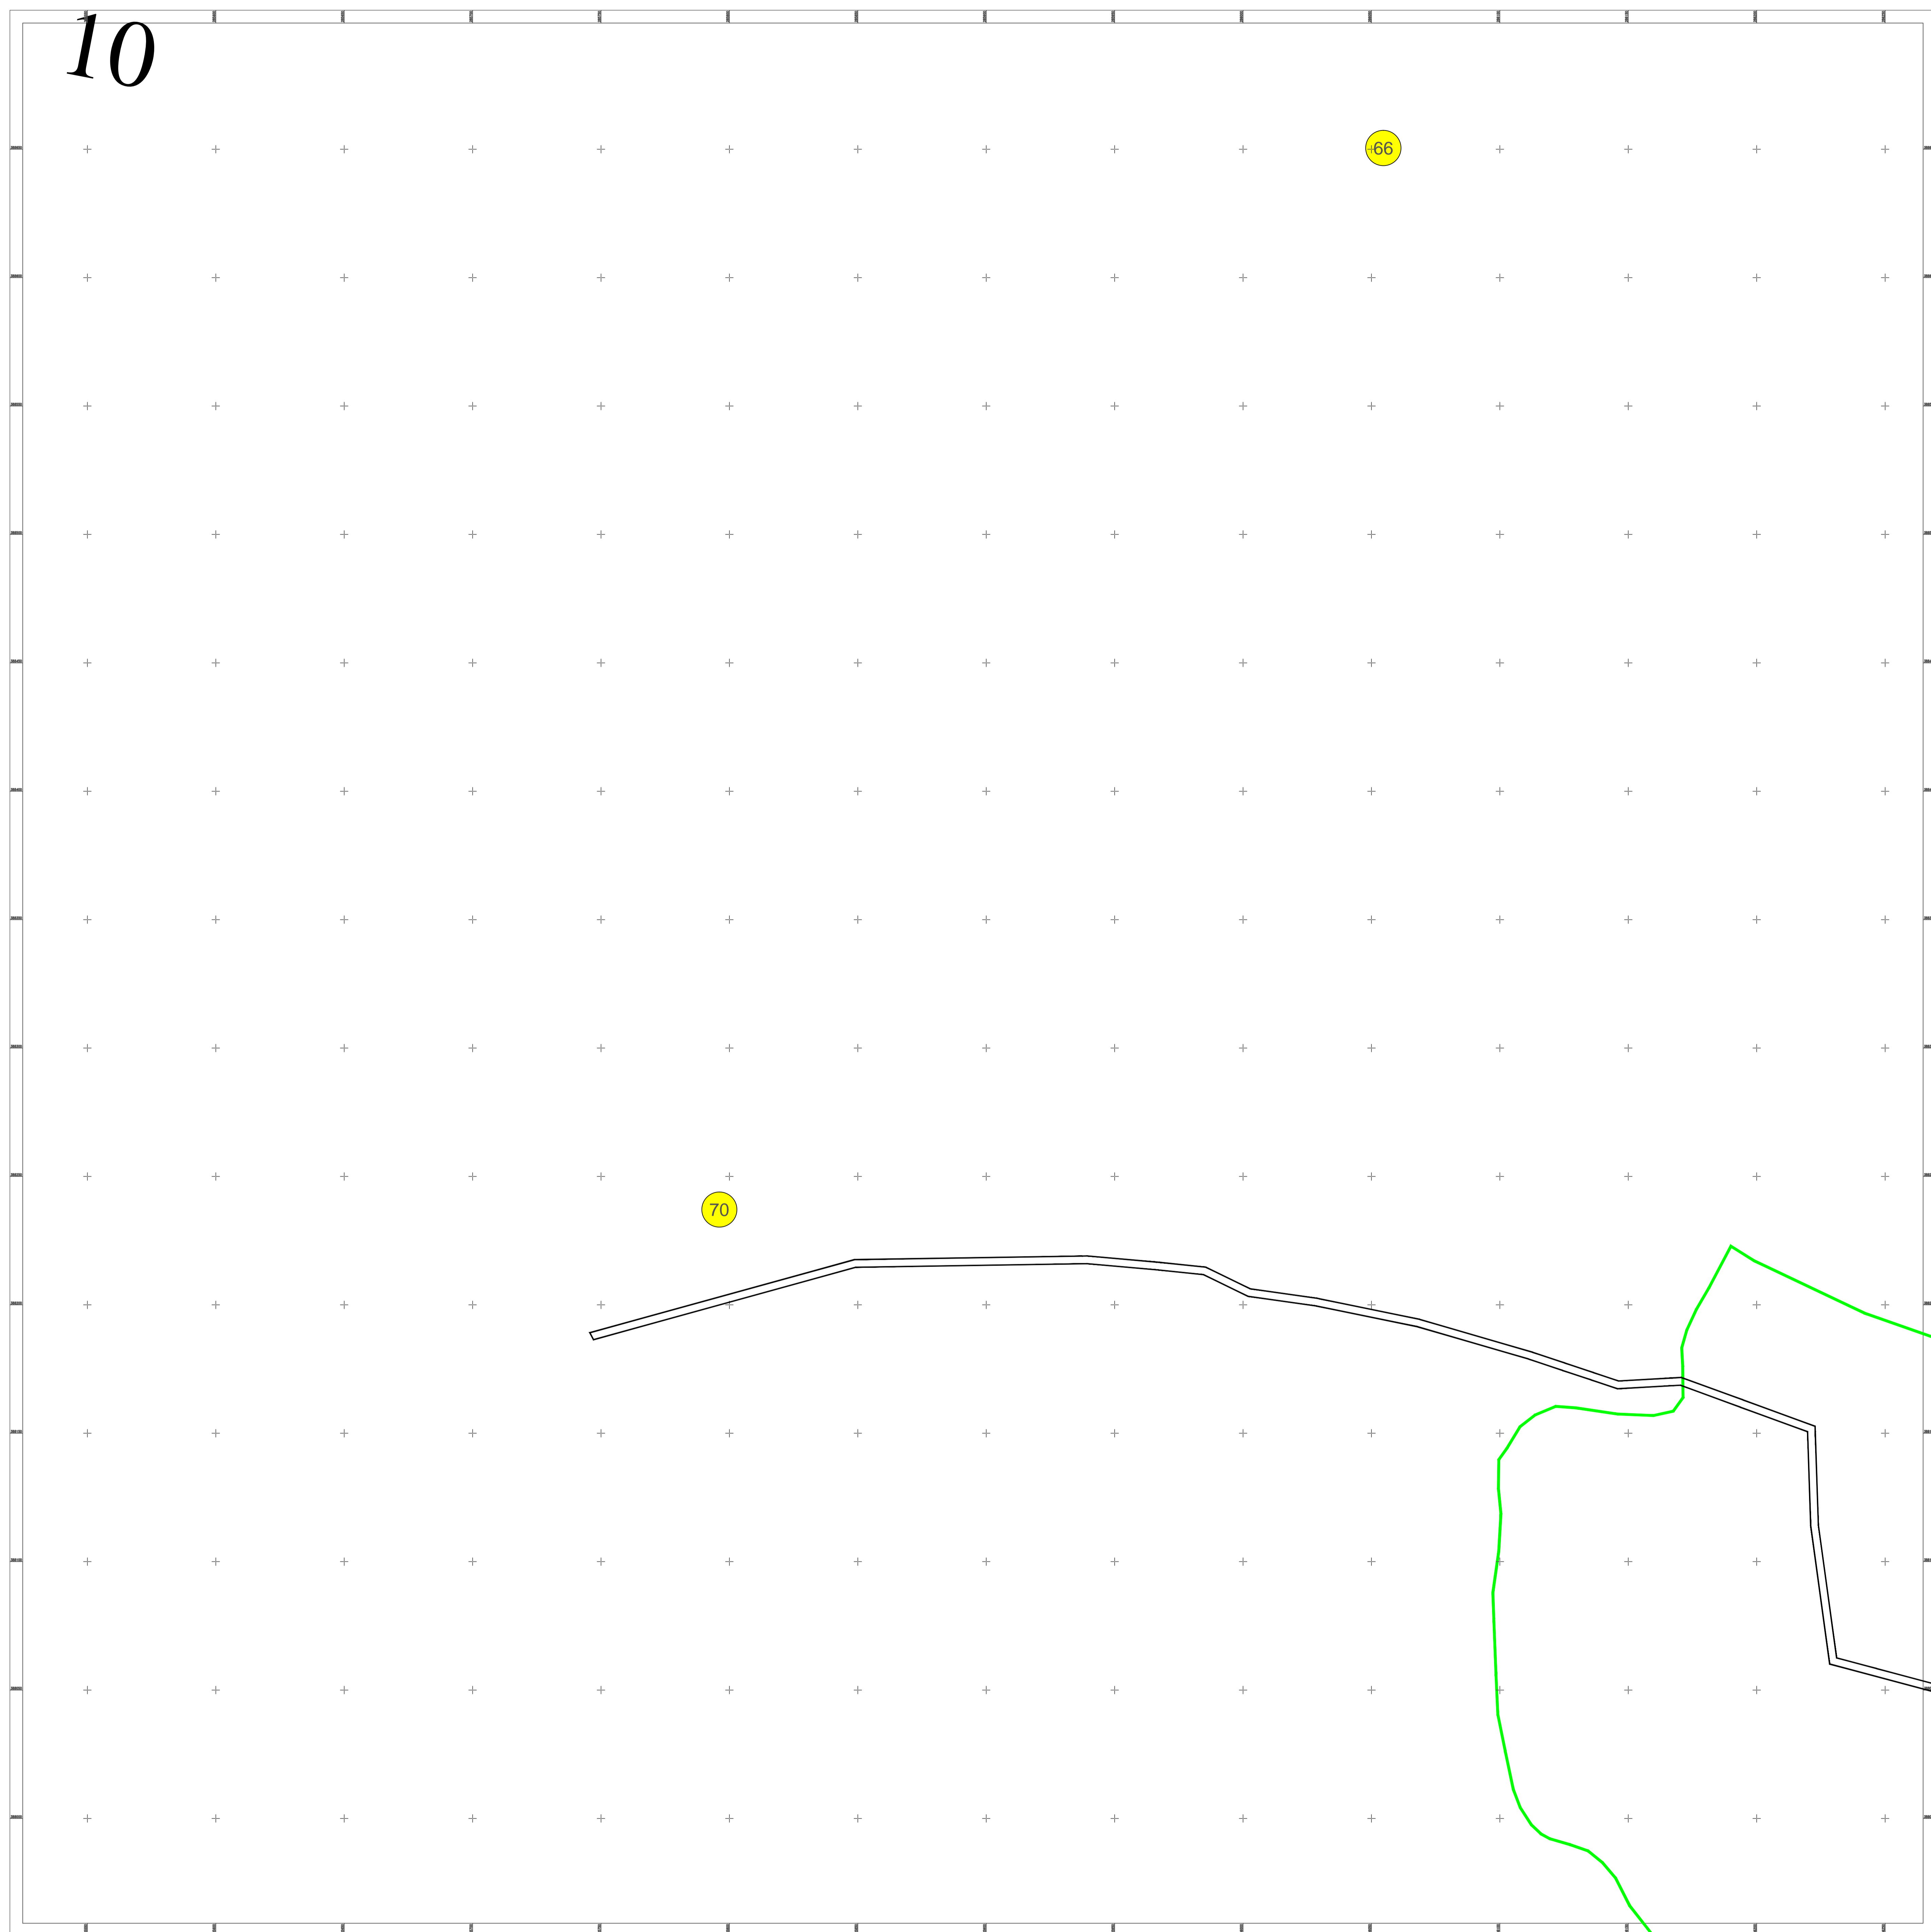

Schita dispunerii planselor

			1	2	3	4			
			5	6	7	8	9		
		10	11	12	13	14	15	16	17
18	19	20	21	22	23	24	25	26	
27	28	29	30	31	32	33	34	35	36
37	38	39	40	41	42	43	44	45	
46	47	48	49	50	51	52	53	54	
	55	56	57		58	59	60		
	61	62					63		

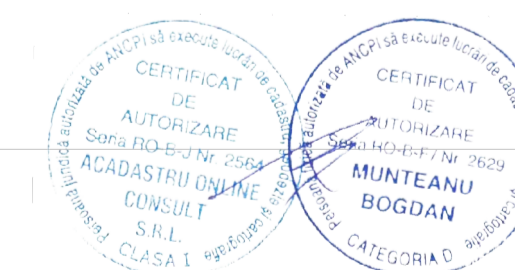

Documente spre publicare

LEGENDĂ

	Numar sector cadastral
CARAS-SEVERIN	Judet
IABLANITA	UAT
Iablanita	Localitati
PLAN CADASTRAL	Titlu
Setor cadastral nr. 2	Subtitluri, Sector cadastral
1:1000	Scara
3547	ID

	Limita de judet
	Limita UAT
	Limita sectoarelor cadastrale
	Limita intravilan
	Limita imobil
	Limita constructiilor cu caracter permanent

ANCPI

Servicii de înregistrare sistematică în Sistemul Integrat de Cadastru și Carte Funciară a imobilelor situate în UAT Iablanita, jud. Caras-Severin

S.C. ACADASTRU ONLINE CONSULT S.R.L.

Data
Mai 2025