



# PLAN CADASTRAL

UAT: Lapusnicu Mare, judetul: CARAS-SEVERIN, Sect. cad. 28, plansa 1

Scara 1:2000  
Sistem de proiectie: stereografic 1970  
Spre Publicare

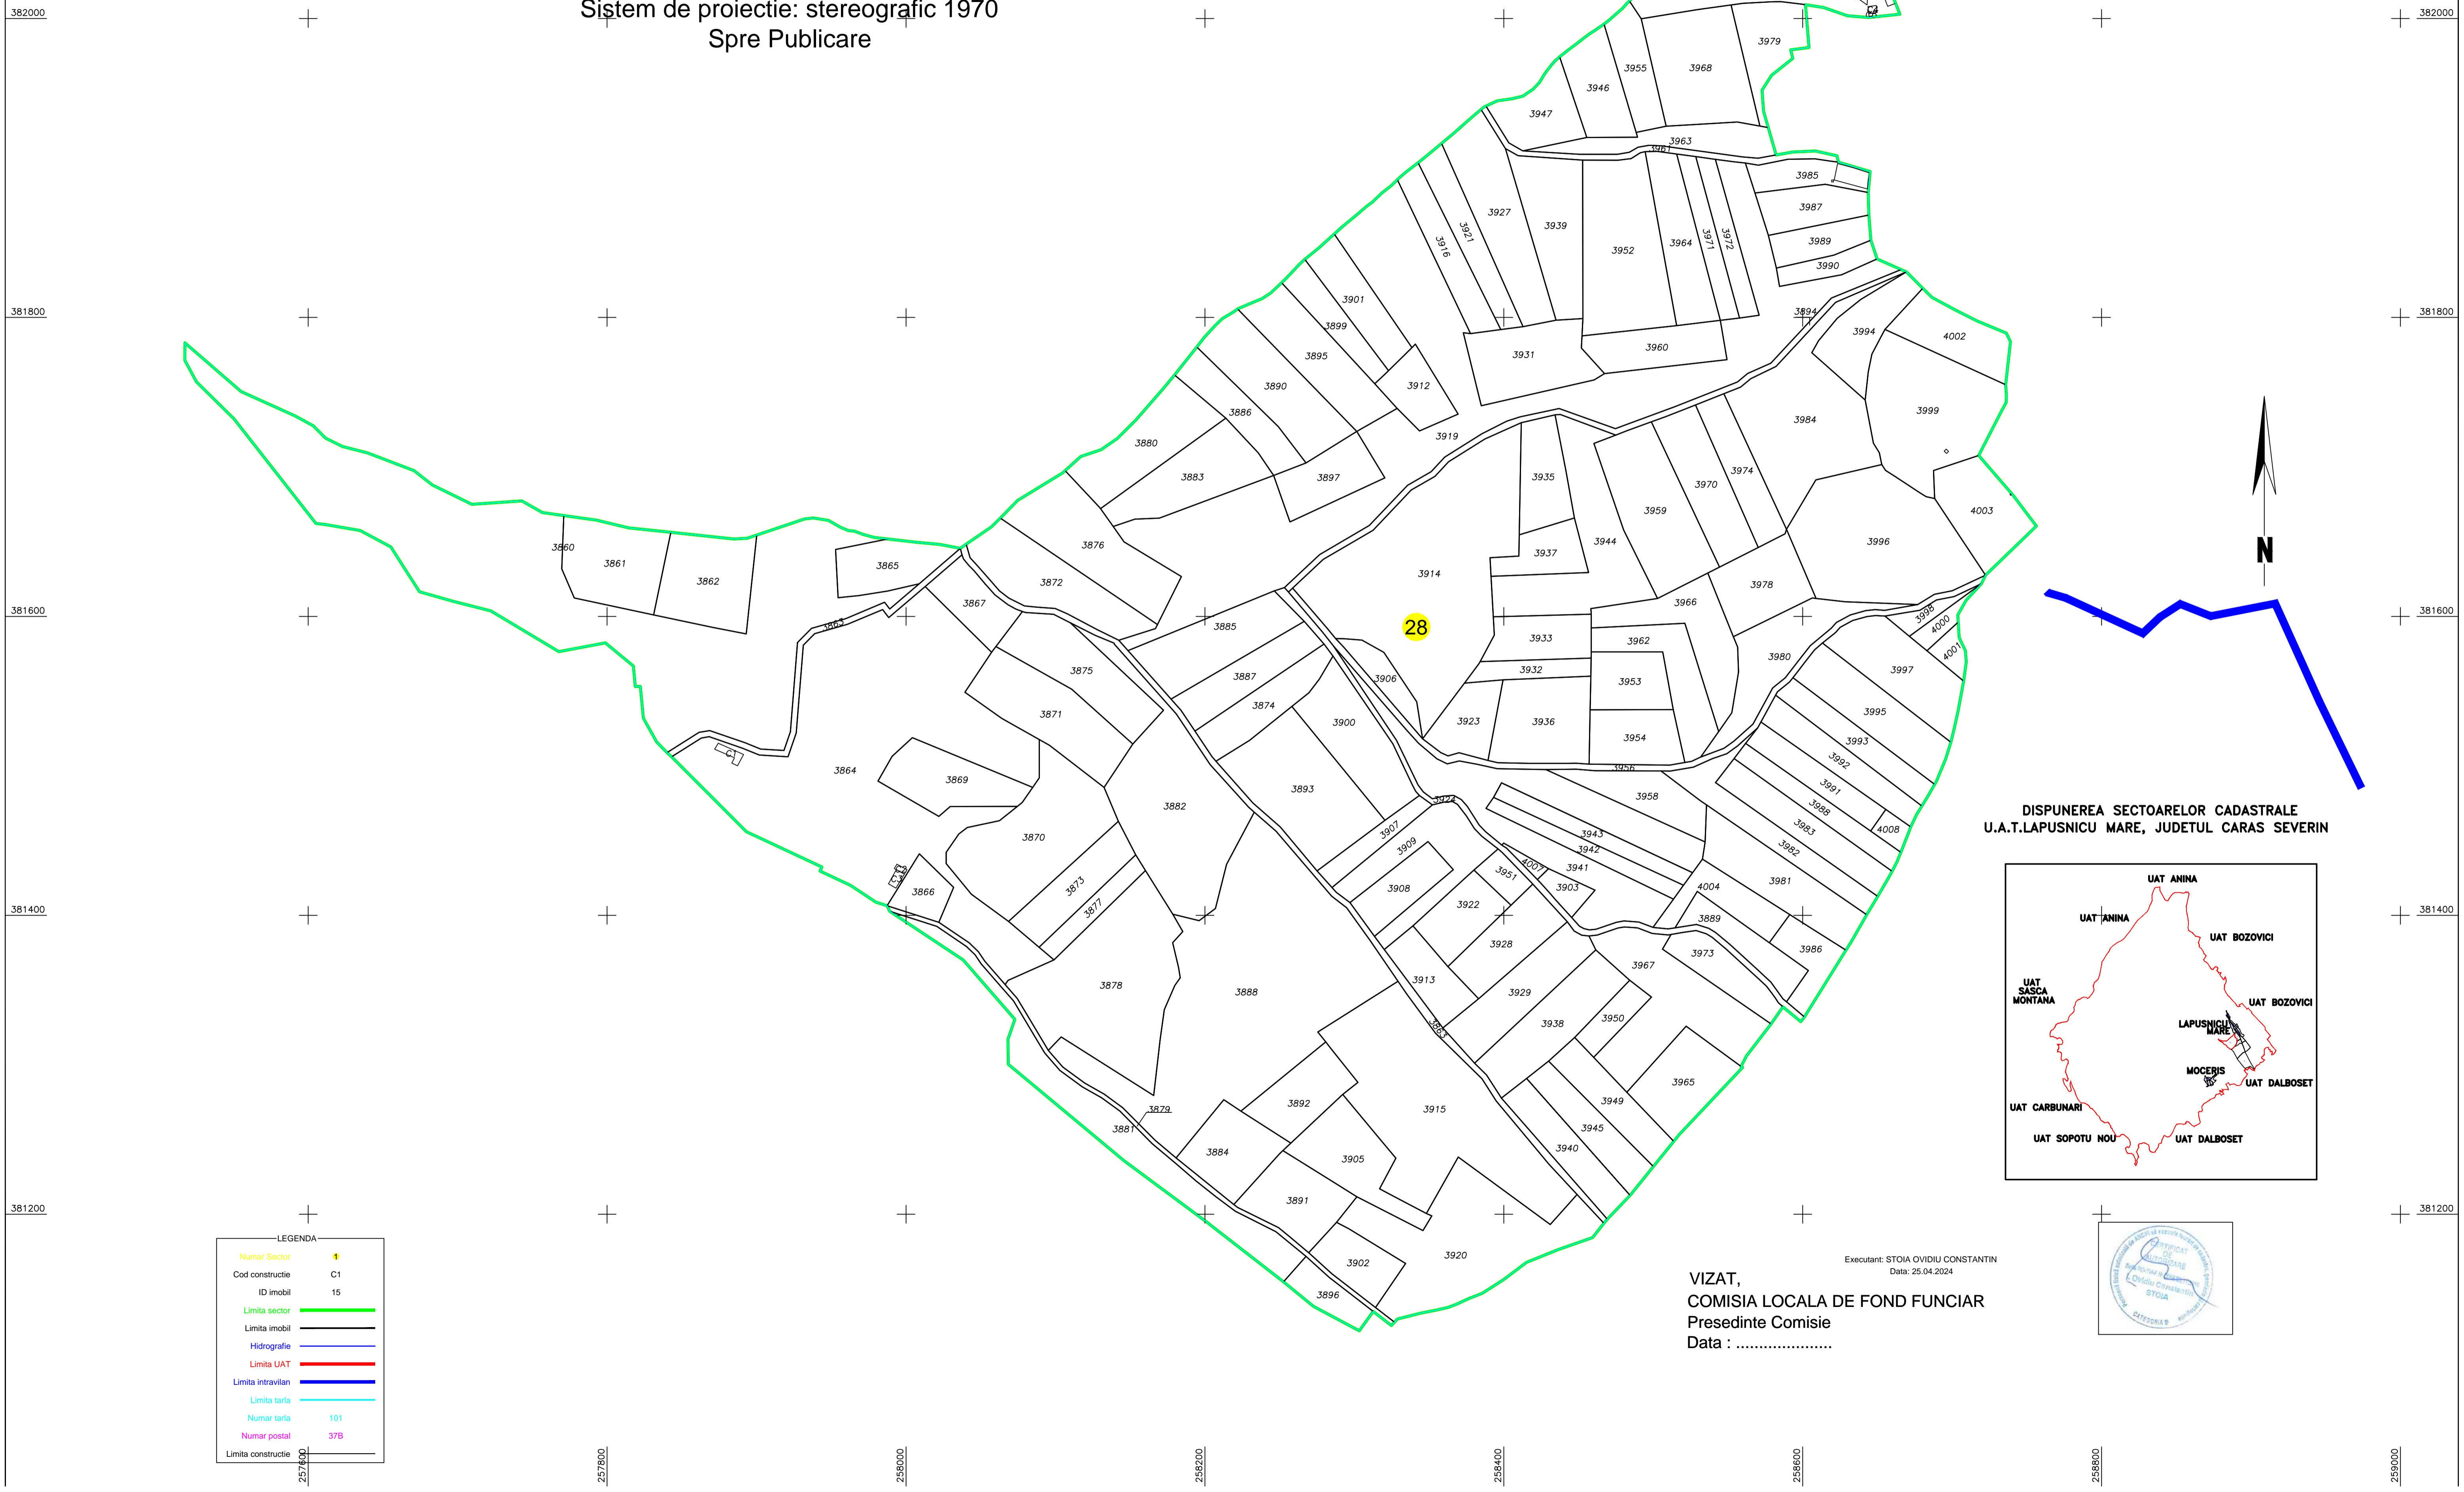

**DISPUNEREA SECTOARELOR CADASTRALE  
U.A.T.LAPUSNICU MARE, JUDEUL CARAS SEVERIN**

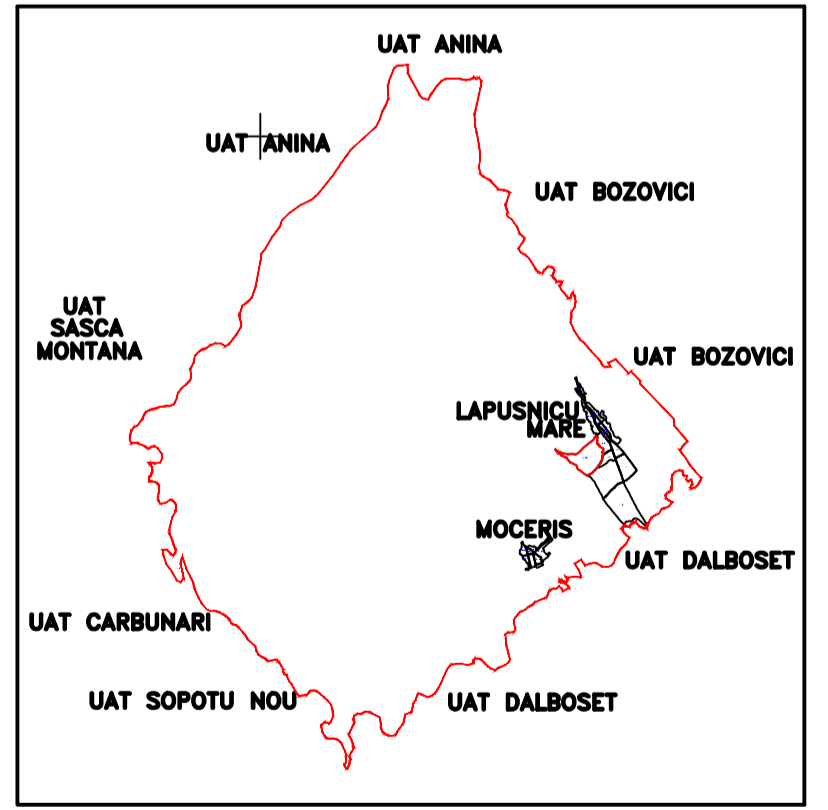

LEGENDA

Numar Sector	1
Cod constructie	C1
ID imobil	15
Limita sector	<span style="color: green;">—</span>
Limita imobil	<span style="color: black;">—</span>
Hidrografe	<span style="color: blue;">—</span>
Limita UAT	<span style="color: red;">—</span>
Limita intravilan	<span style="color: blue;">—</span>
Limita tarla	<span style="color: cyan;">—</span>
Numar tarla	101
Numar postal	37B
Limita constructie	<span style="color: black;">—</span>

**VIZAT,**  
COMISIA LOCALA DE FOND FUNCJAR  
Presedinte Comisie  
Data : .....

Executant: STOIA OVIDIU CONSTANTIN  
Data: 25.04.2024

