



PLAN CADASTRAL
 UAT: Lapusnicu Mare, judetul: CARAS-SEVERIN, Sect. cad. 34, plansa 1
 Scara 1:2000
 Sistem de proiectie: stereografic 1970
 Spre Publicare

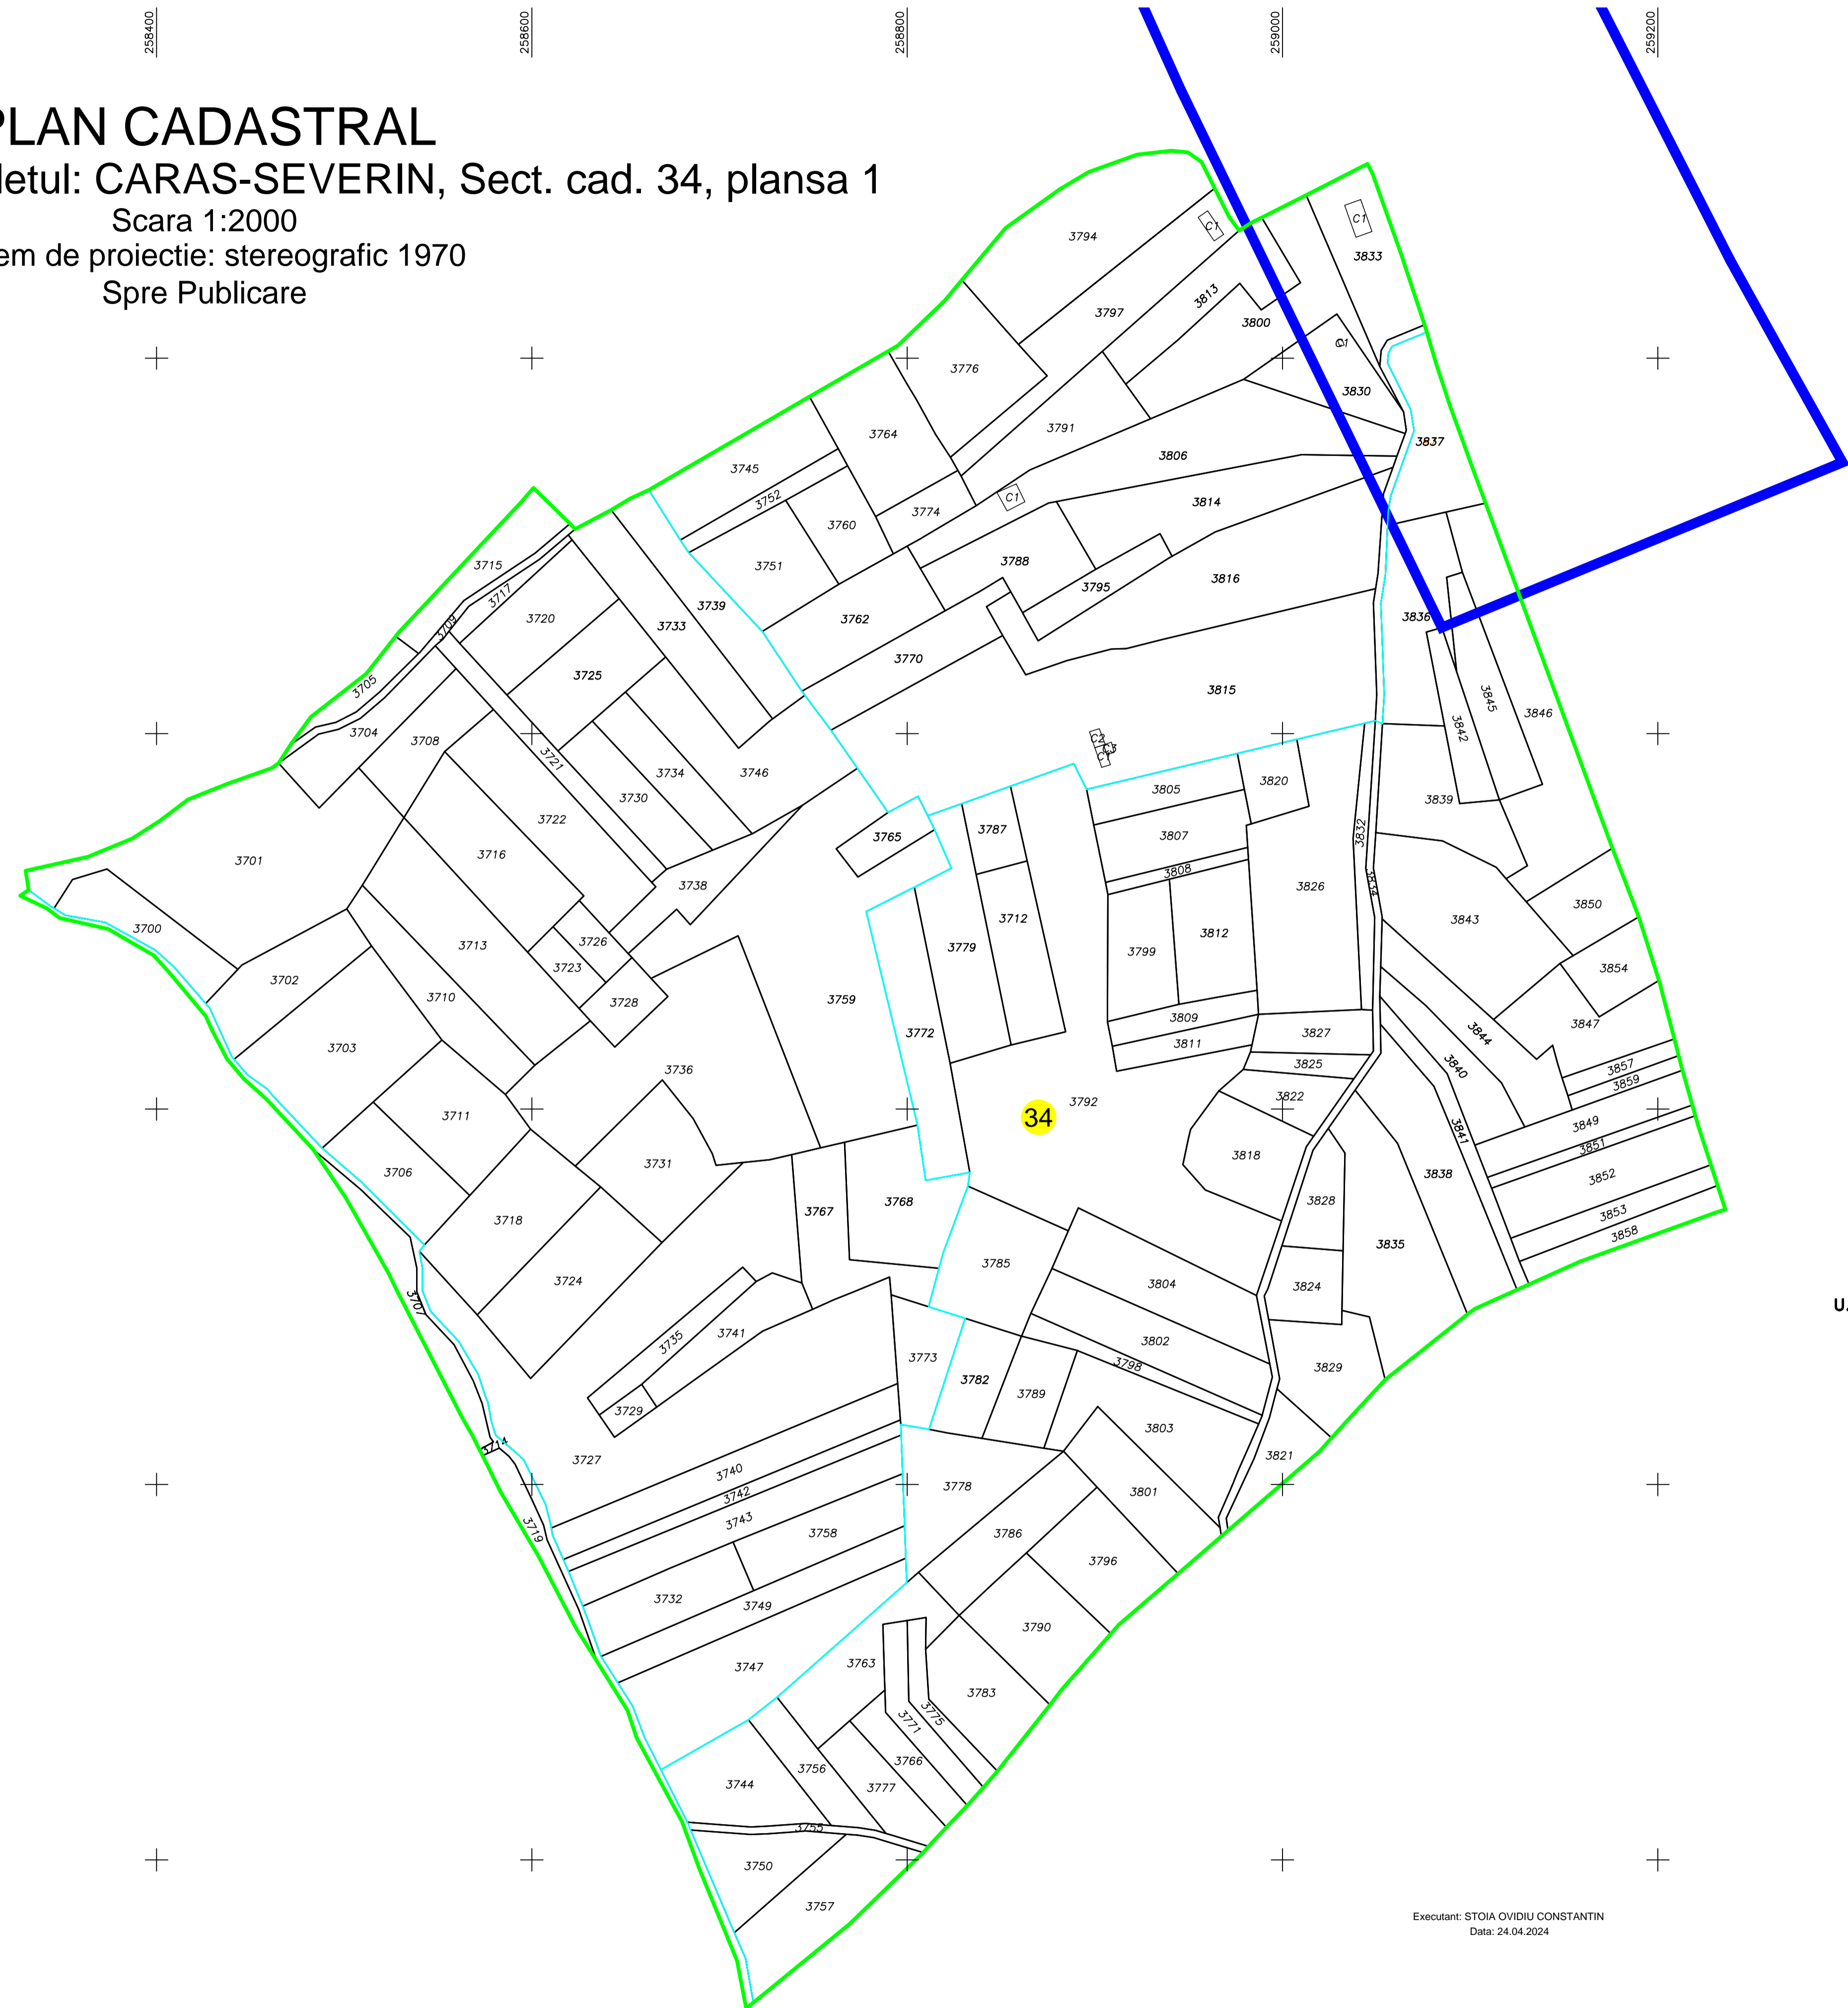

**DISPUNEREA SECTOARELOR CADASTRALE
 U.A.T.LAPUSNICU MARE, JUDEUL CARAS SEVERIN**

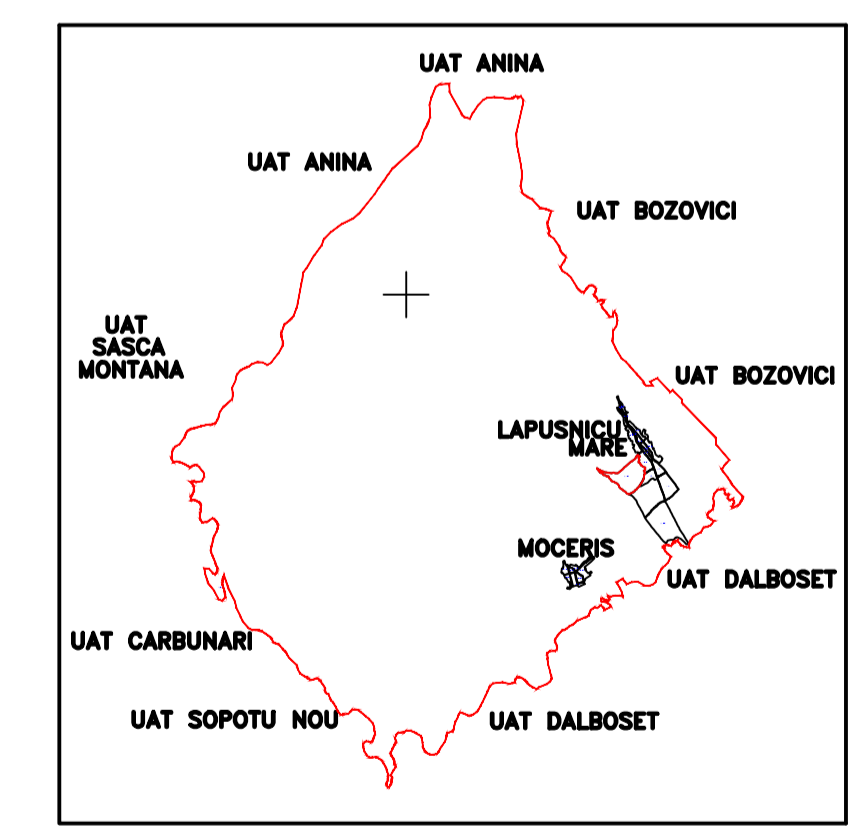

LEGENDA

Numar Sector	34
Cod constructie	C1
ID imobil	15
Limita sector	
Limita imobil	
Hidrografie	
Limita UAT	
Limita intravilan	
Limita tarla	
Numar tarla	101
Numar postal	37B
Limita constructie	

Executant: STOIA OVIDIU CONSTANTIN
 Data: 24.04.2024



VIZAT,
 COMISIA LOCALA DE FOND FUNCJAR
 Presedinte Comisie
 Data :