



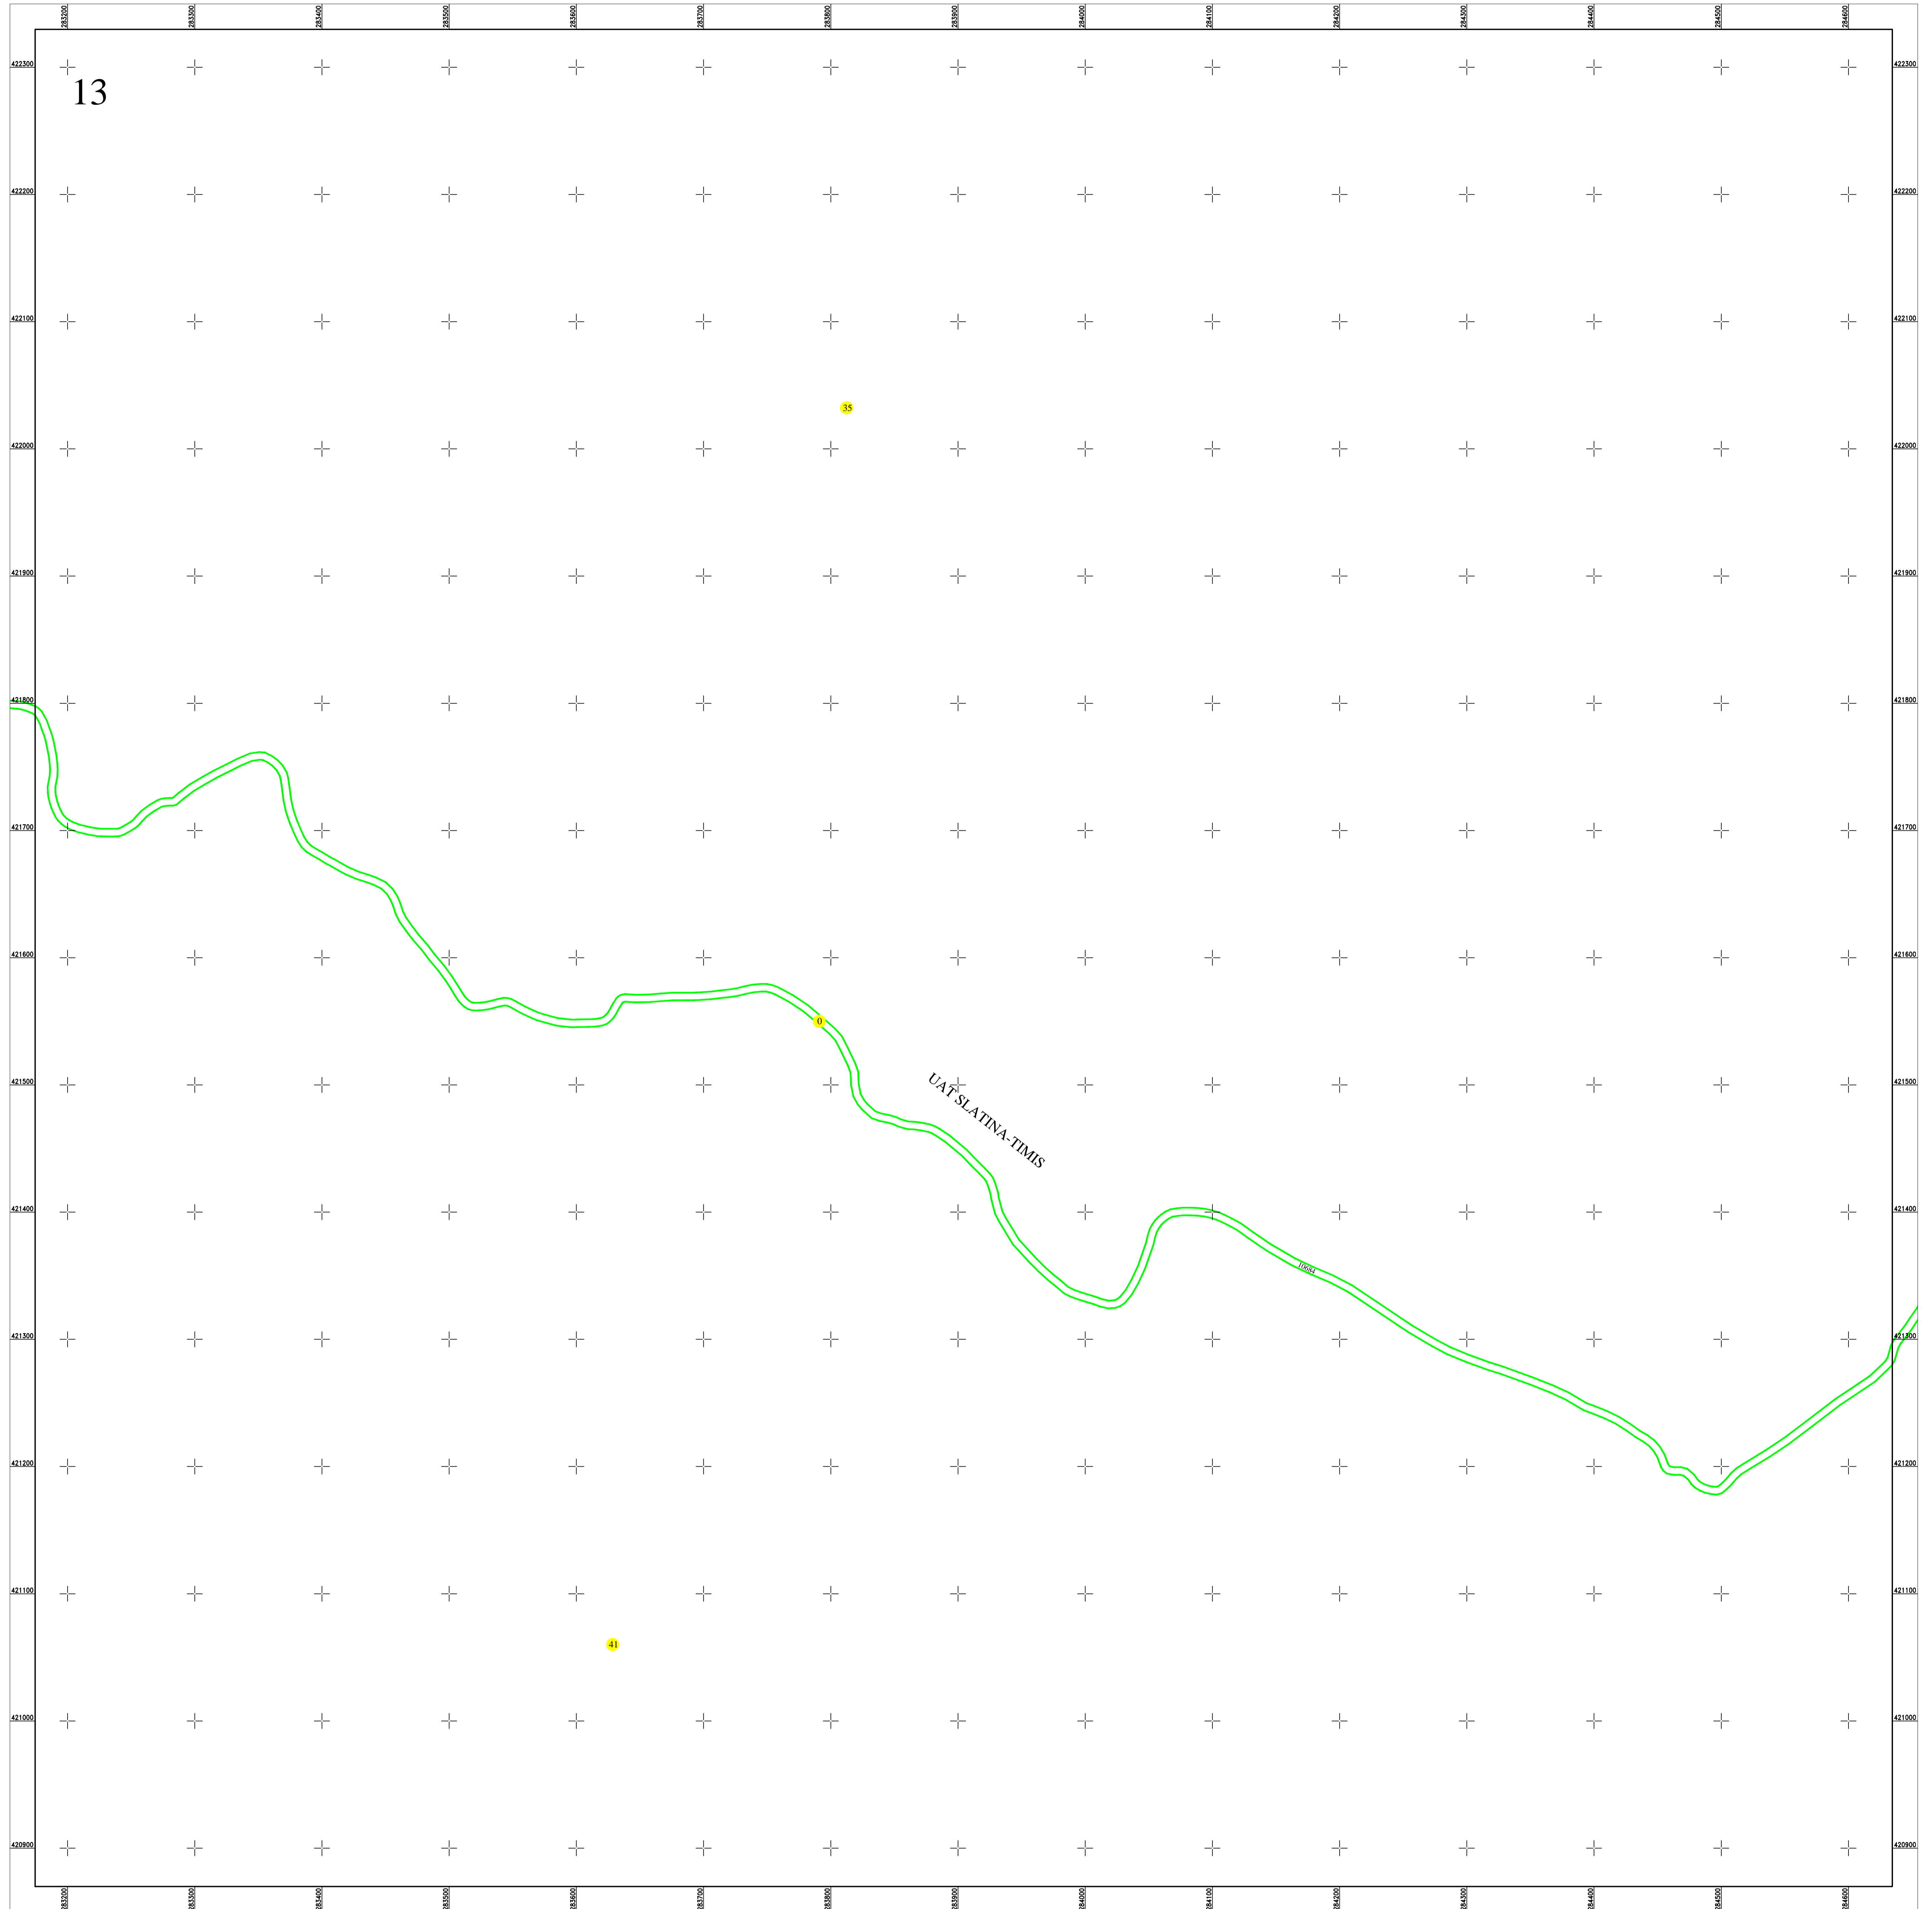

PLAN CADASTRAL
 UAT SLATINA-TIMIȘ, judetul CARAȘ-SEVERIN
 Sector cadastral nr. : 0
 Scara 1:2000
 Sistem de proiectie STEREO 70
 Plansa 13/31

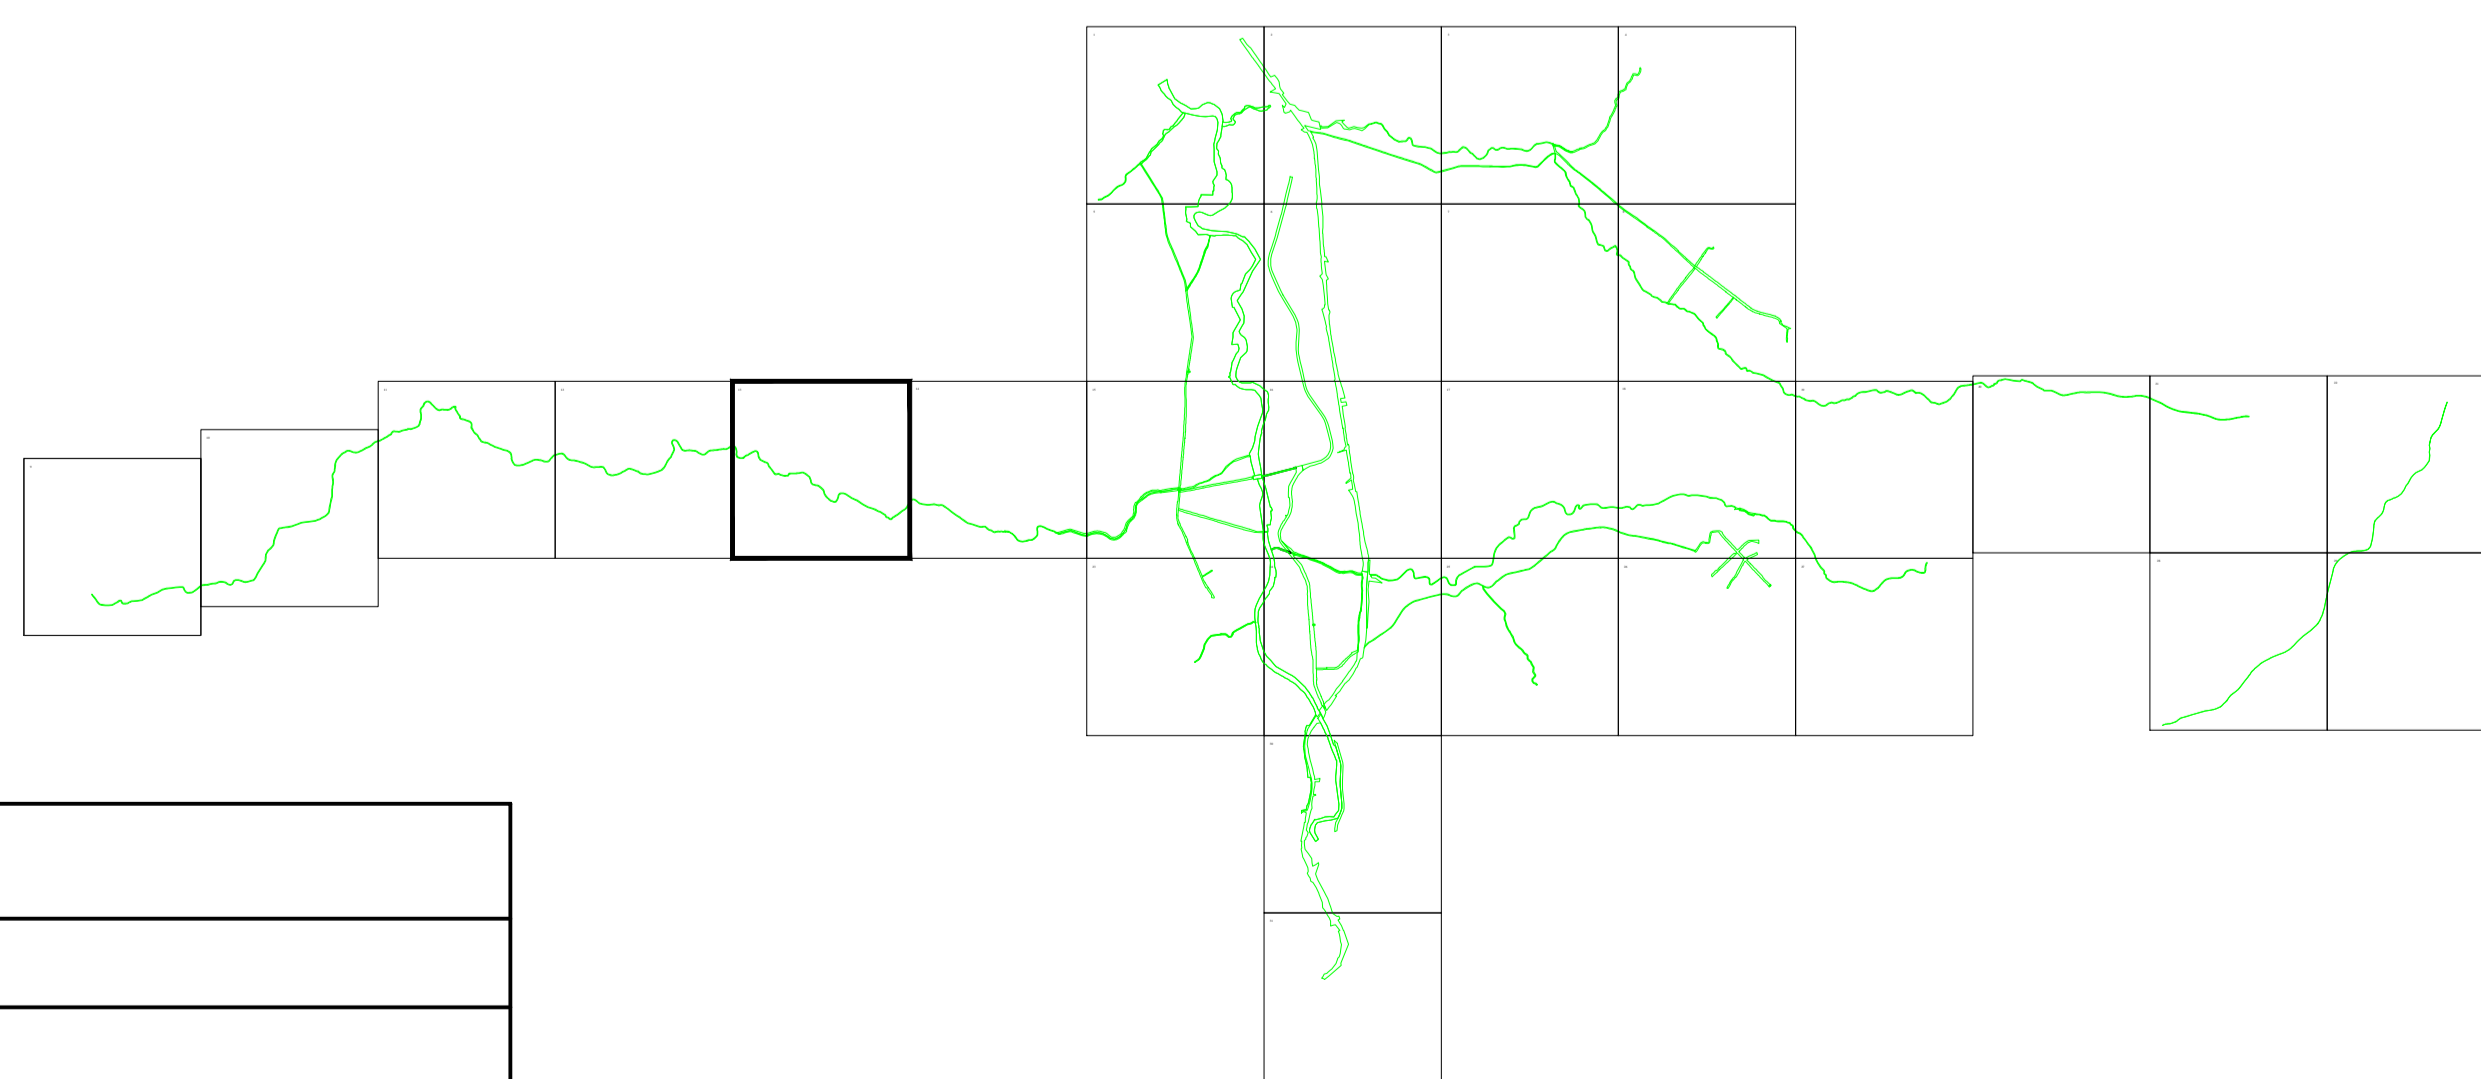

Schita dispunerii planselor



LEGENDĂ

0	Numar sector cadastral
CARAS-SEVERIN	Judet
SLATINA-TIMIȘ	UAT
Slatina-Timis	Localitati
PLAN CADASTRAL	Titlu
Setor cadastral nr. 0	Subtitluri, Sector cadastral
1:2000	Scara
10699	ID

	Limita de judet
	Limita UAT
	Limita sectoarelor cadastrale
	Limita intravilan
	Limita imobil
	Limita constructiilor cu caracter permanent

Documente spre publicare

ANCP

**Servicii de înregistrare sistematică in
Sistemul Integrat de Cadastru si Carte
Funciară a imobilelor situate in UAT
Slatina-Timis, jud. Caraș-Severin**

GEODETTIC SYS S.R.L.
Data
martie 2024