

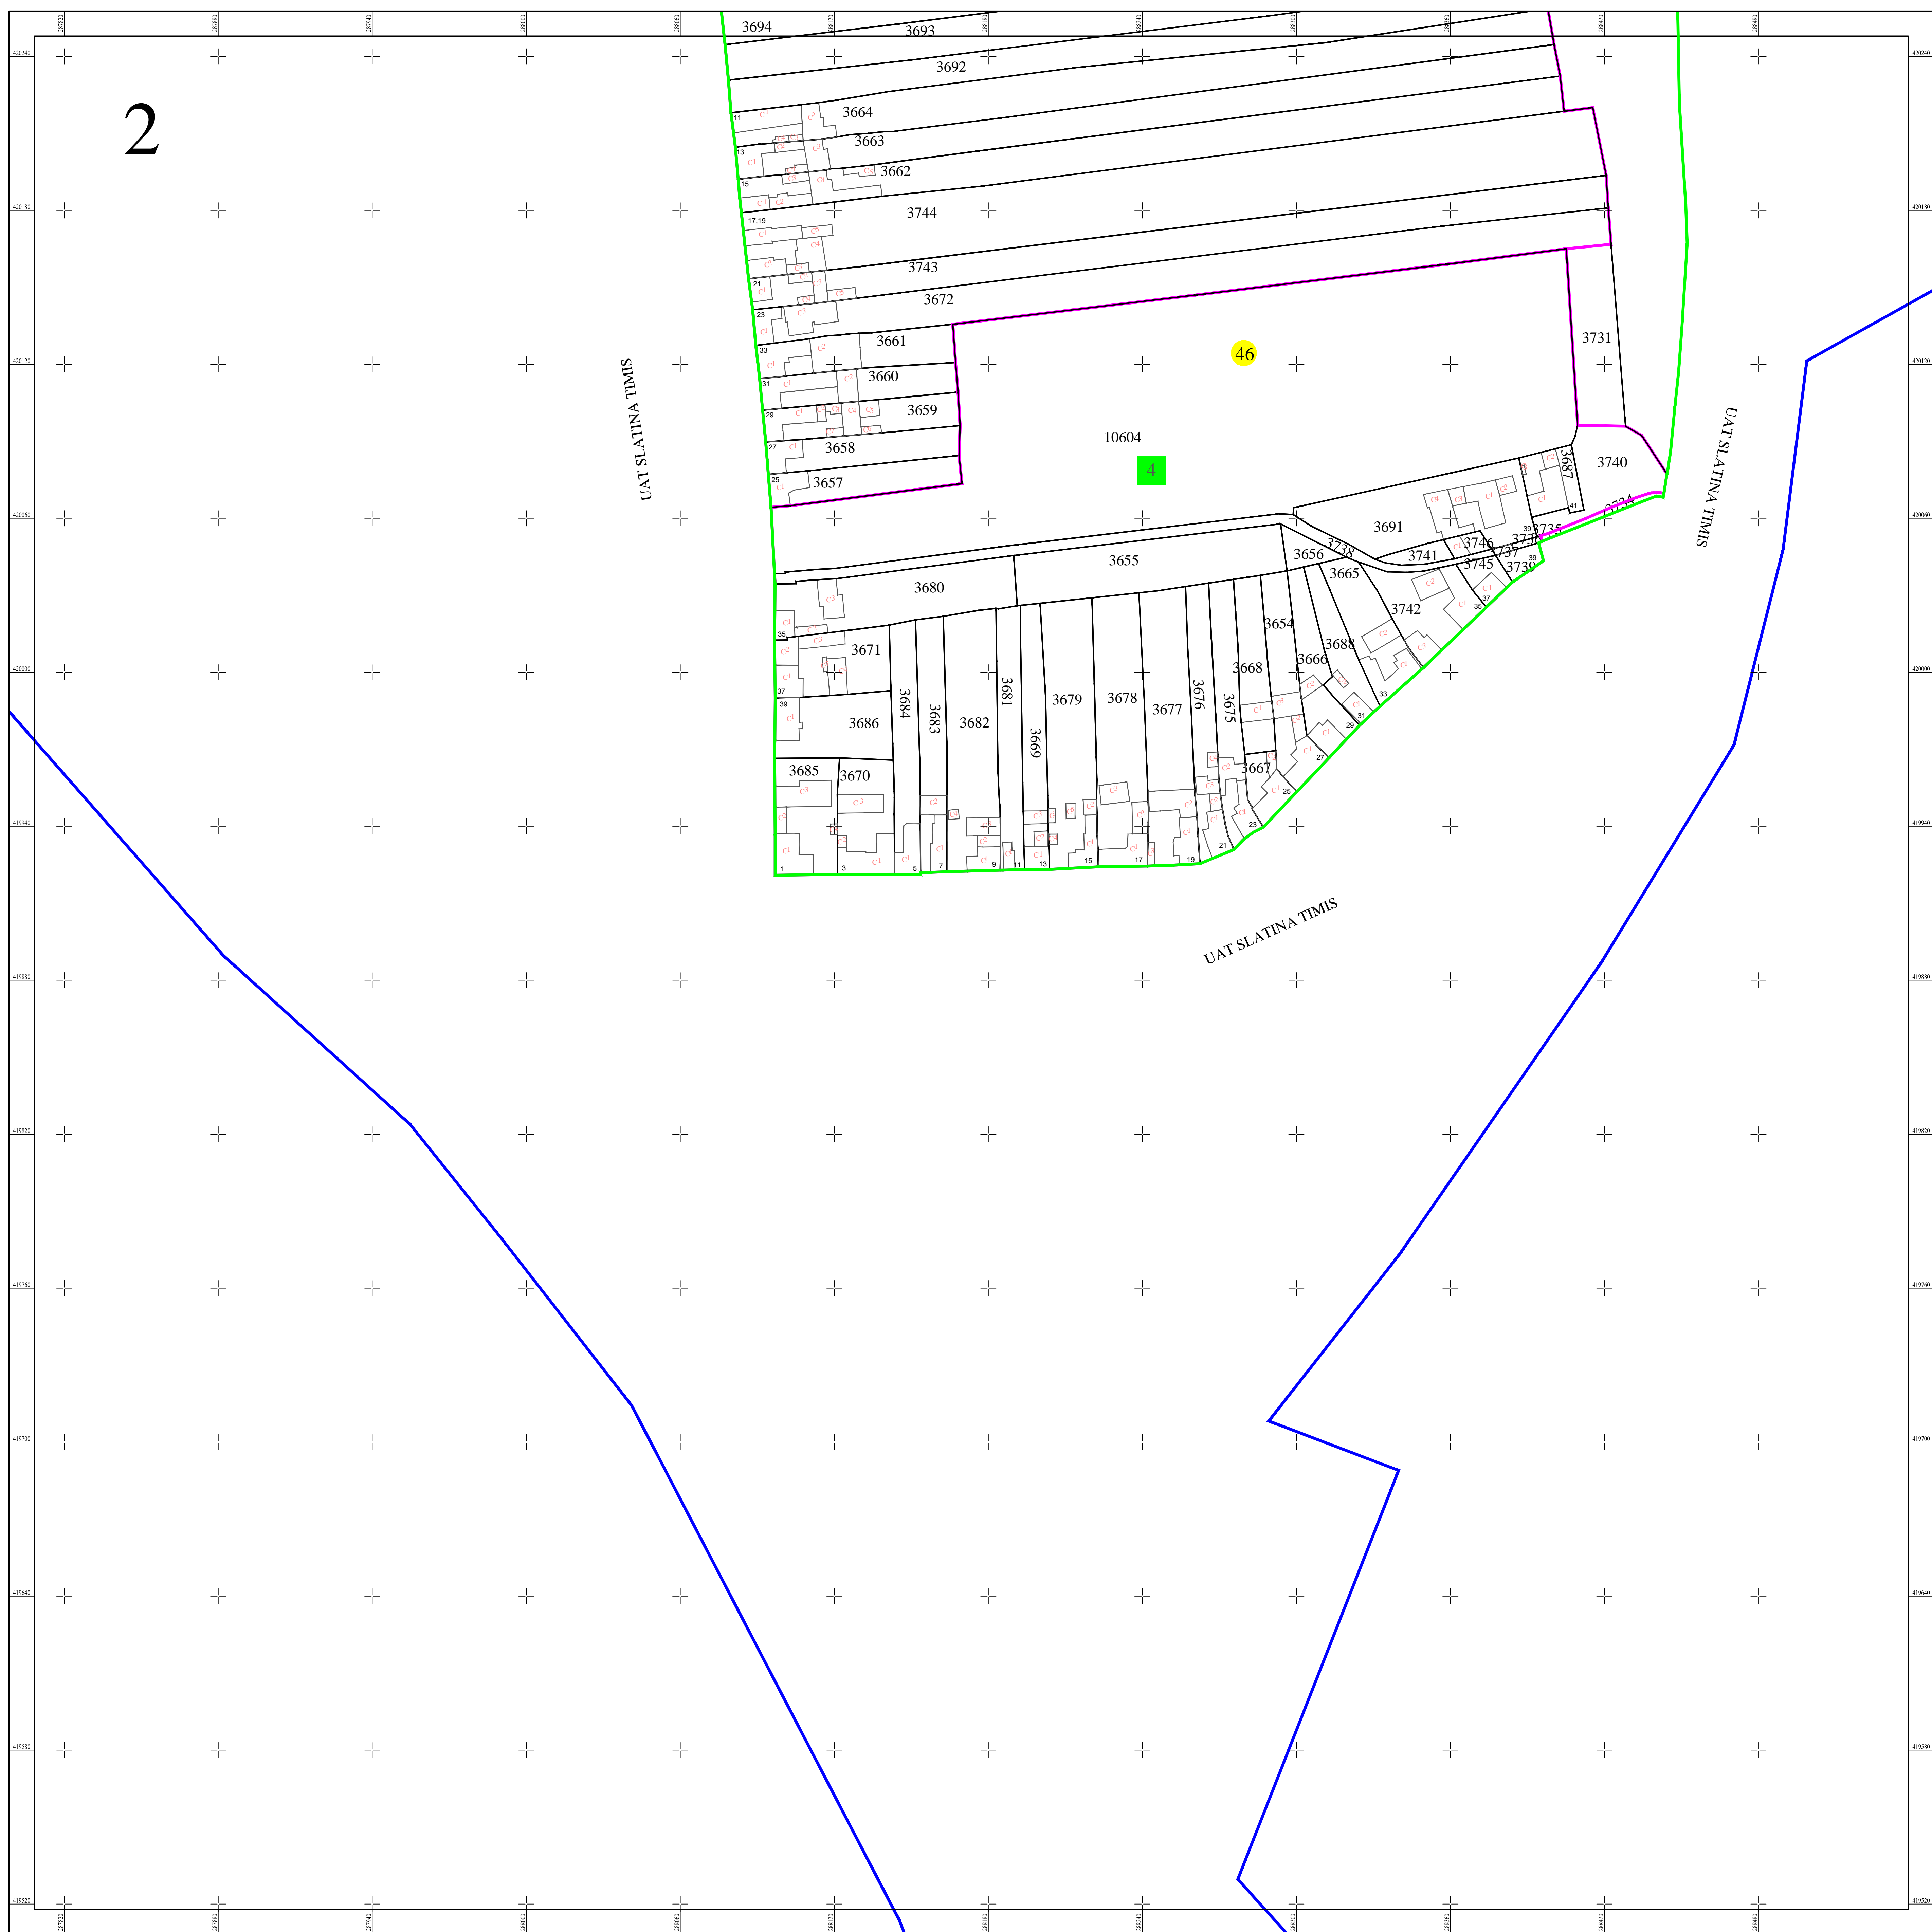


PLAN CADASTRAL
UAT SLATINA-TIMIS, judetul CARAS-SEVERIN
SECTOR 46
 Scara 1:1000
 Sistem de proiectie STEREO 70
 Plansa 2/2

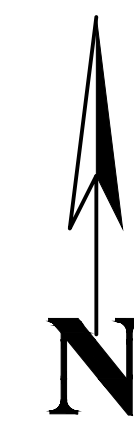

Schita dispunerii planselor

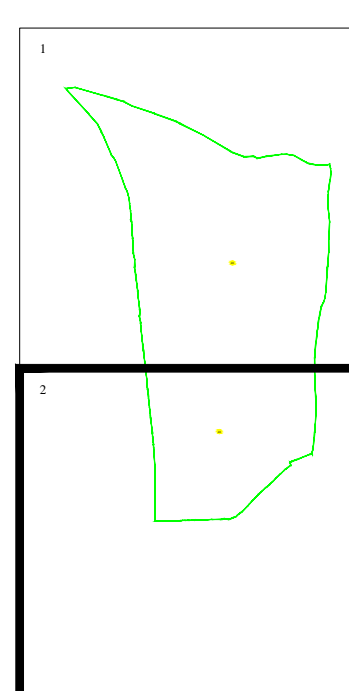

LEGENDĂ

46	Numar sector cadastral
CARAS-SEVERIN	Judet
SLATINA-TIMIS	UAT
SADOVA-VECHE	Localitati
PLAN CADASTRAL	Titlu
Sector cadastral nr. 46	Subtitluri, Sector cadastral
1:1000	Scara
3690	ID

—	Limita tarlalelor
—	Limita de judet
—	Limita UAT
—	Limita sectoarelor cadastrale
—	Limita intravilan
—	Limita imobil
—	Limita constructiilor cu caracter permanent

Documente spre publicare

ANCPI
Servicii de înregistrare sistematică în Sistemul Integrat de Cadastru și Carte Funciară a imobilelor situate în UAT Slatina-Timis, jud. Caras-Severin
S.C. GEODETIC SYS S.R.L. Data martie 2024