


PLAN CADASTRAL
 UAT SLATINA-TIMIȘ, judetul CARAȘ-SEVERIN

Sector cadastral nr. : 59


Scara 1:2000

Sistem de proiectie STEREO 70

Plansa 7/25

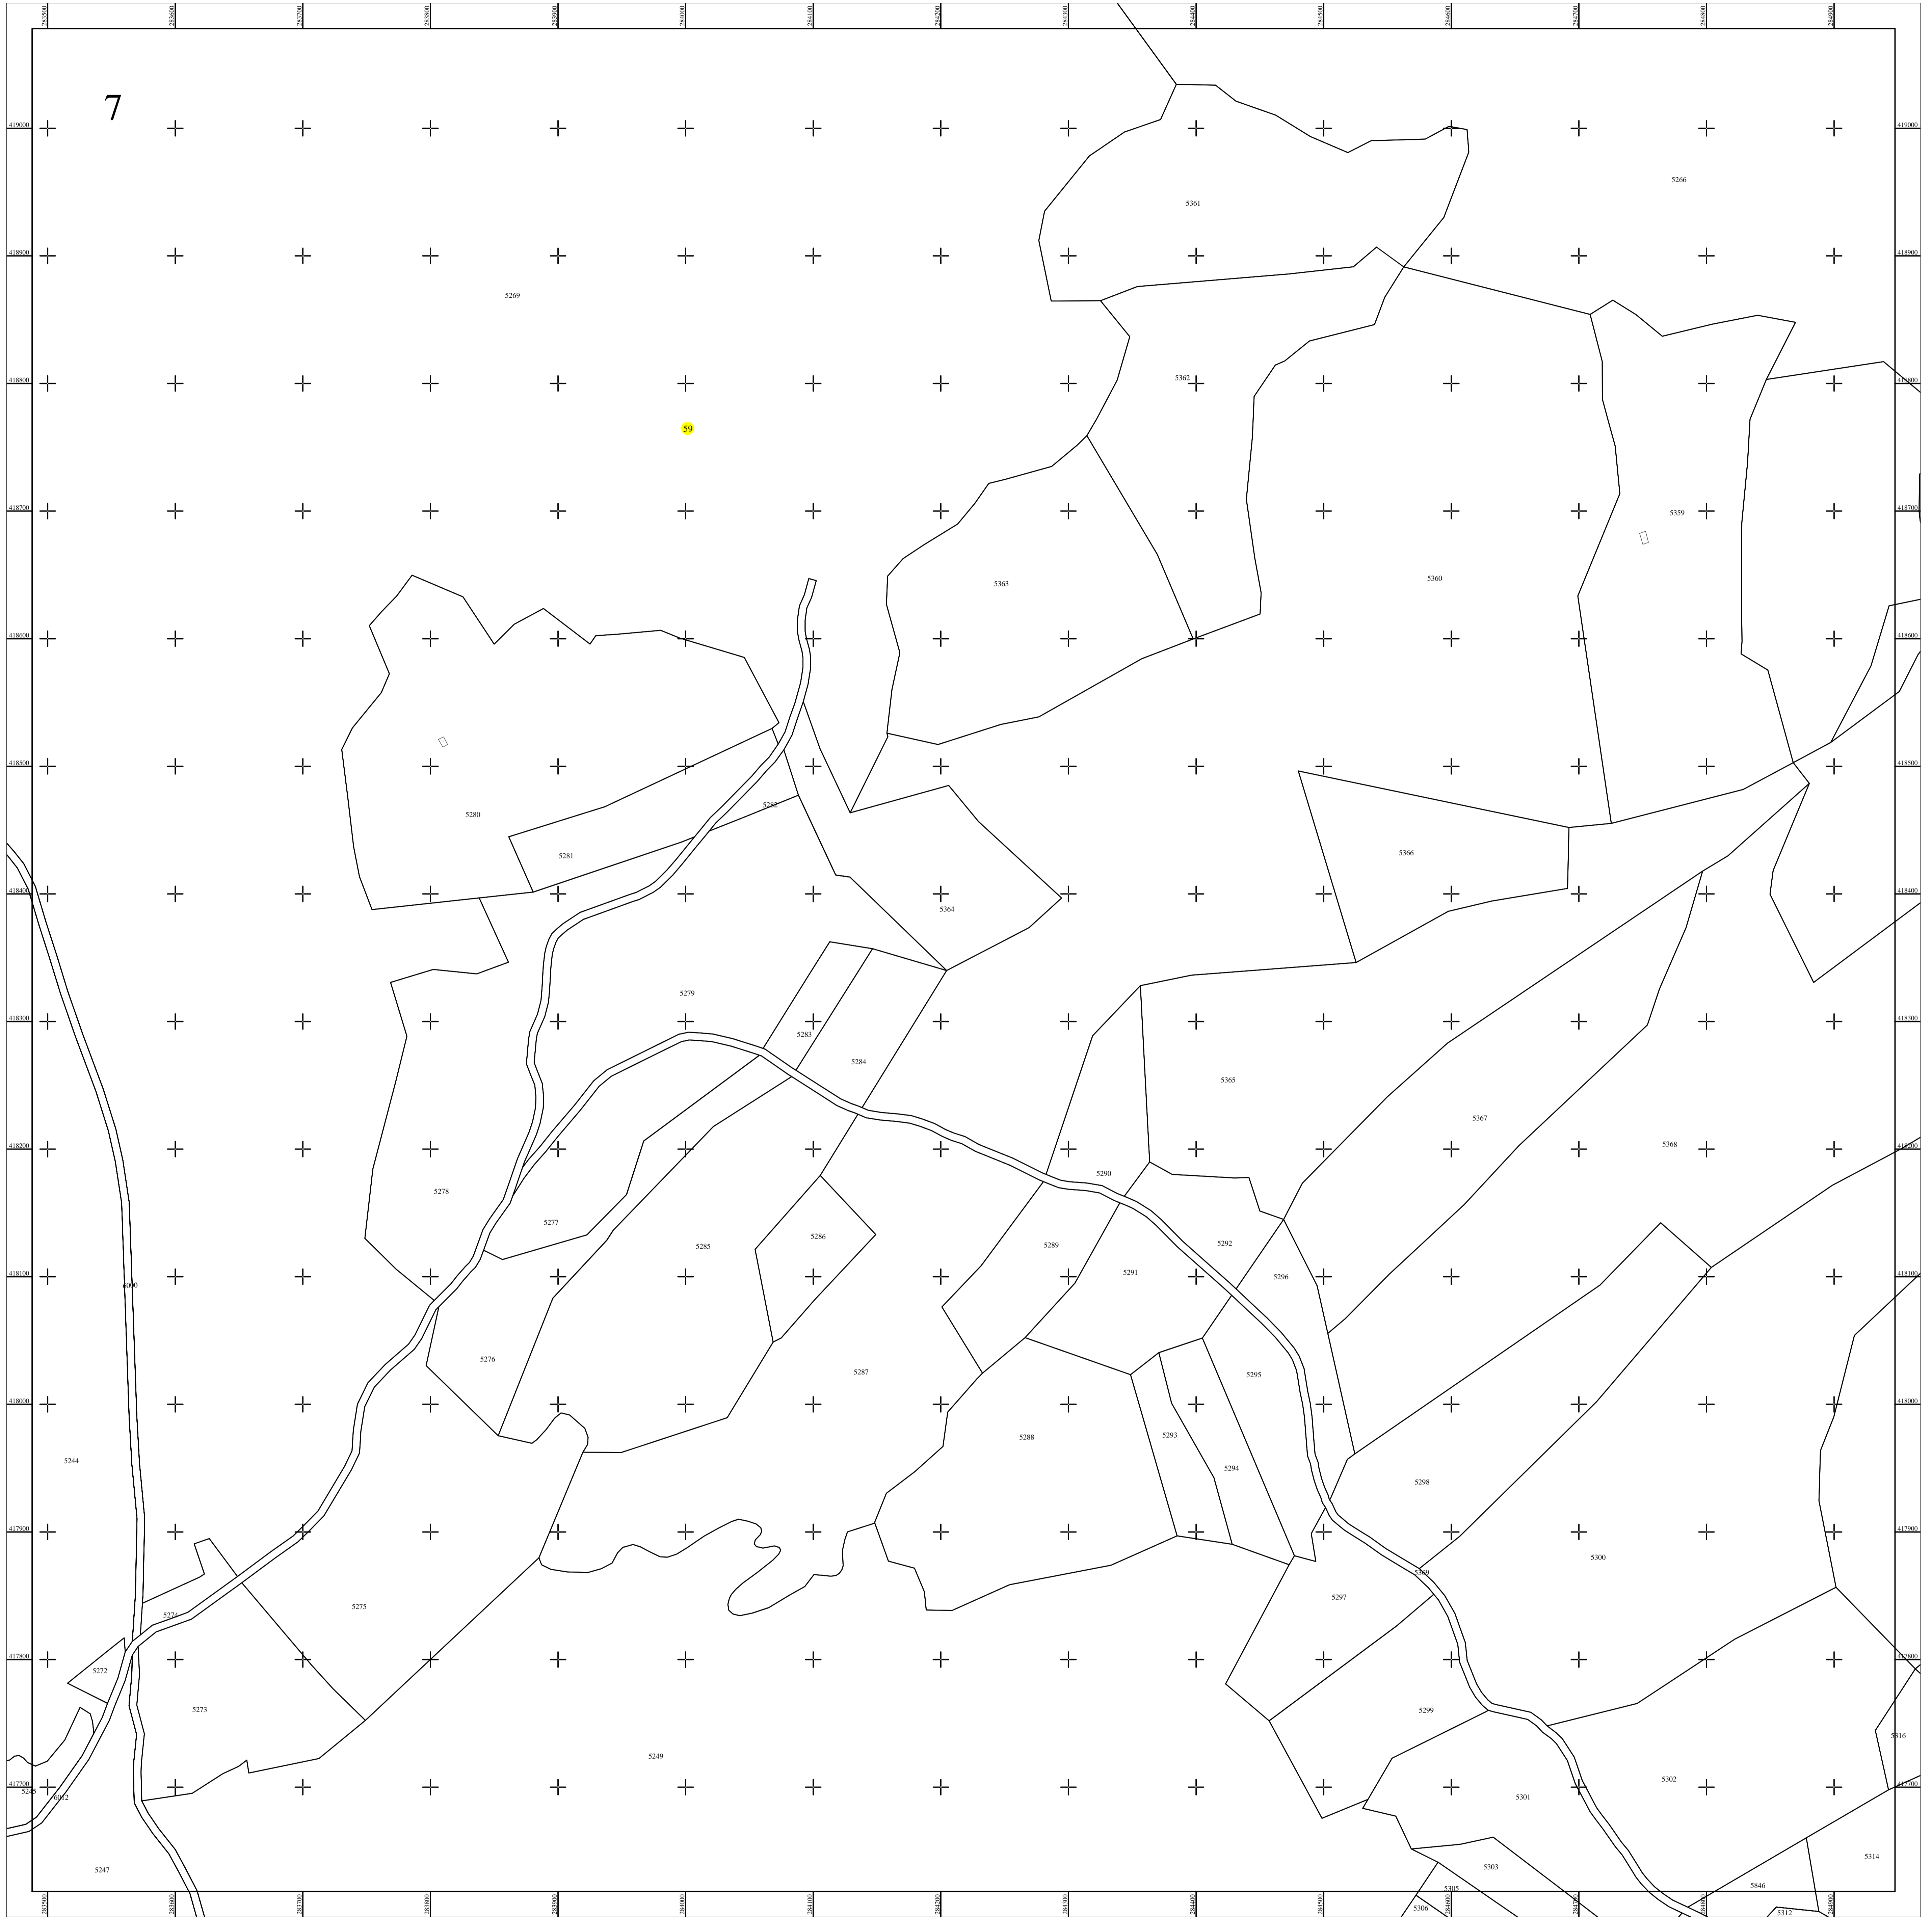

Schita dispunerii planselor

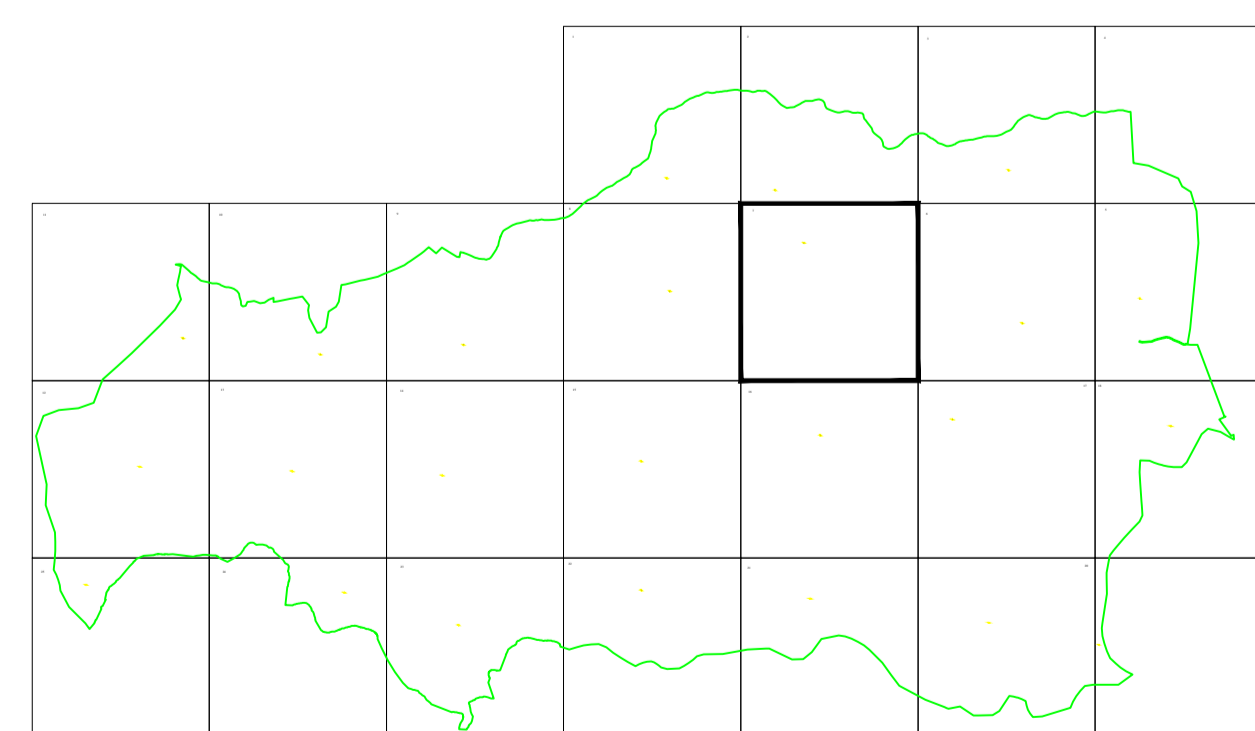

LEGENDĂ

59	Numar sector cadastral
CARAS-SEVERIN	Judet
SLATINA-TIMIȘ	UAT
Slatina-Timis	Localitati
PLAN CADASTRAL	Titlu
Setor cadastral nr. 59	Subtitluri, Sector cadastral
1:2000	Scara
5271	ID

	Limita de judet
	Limita UAT
	Limita sectoarelor cadastrale
	Limita intravilan
	Limita imobil
	Limita constructiilor cu caracter permanent

Documente spre publicare

ANCPI
Servicii de înregistrare sistematică in Sistemul Integrat de Cadastru si Carte Funciară a imobilelor situate in UAT Slatina-Timis, jud. Caras-Severin
GEODETIC SYS S.R.L. Data septembrie 2022