



PLAN CADASTRAL
 UAT SLATINA-TIMIȘ, județul CARAȘ-SEVERIN
 Sector cadastral nr. : 6
 Scara 1:2000
 Sistem de proiectie STEREO 70
 Plansa 14/32

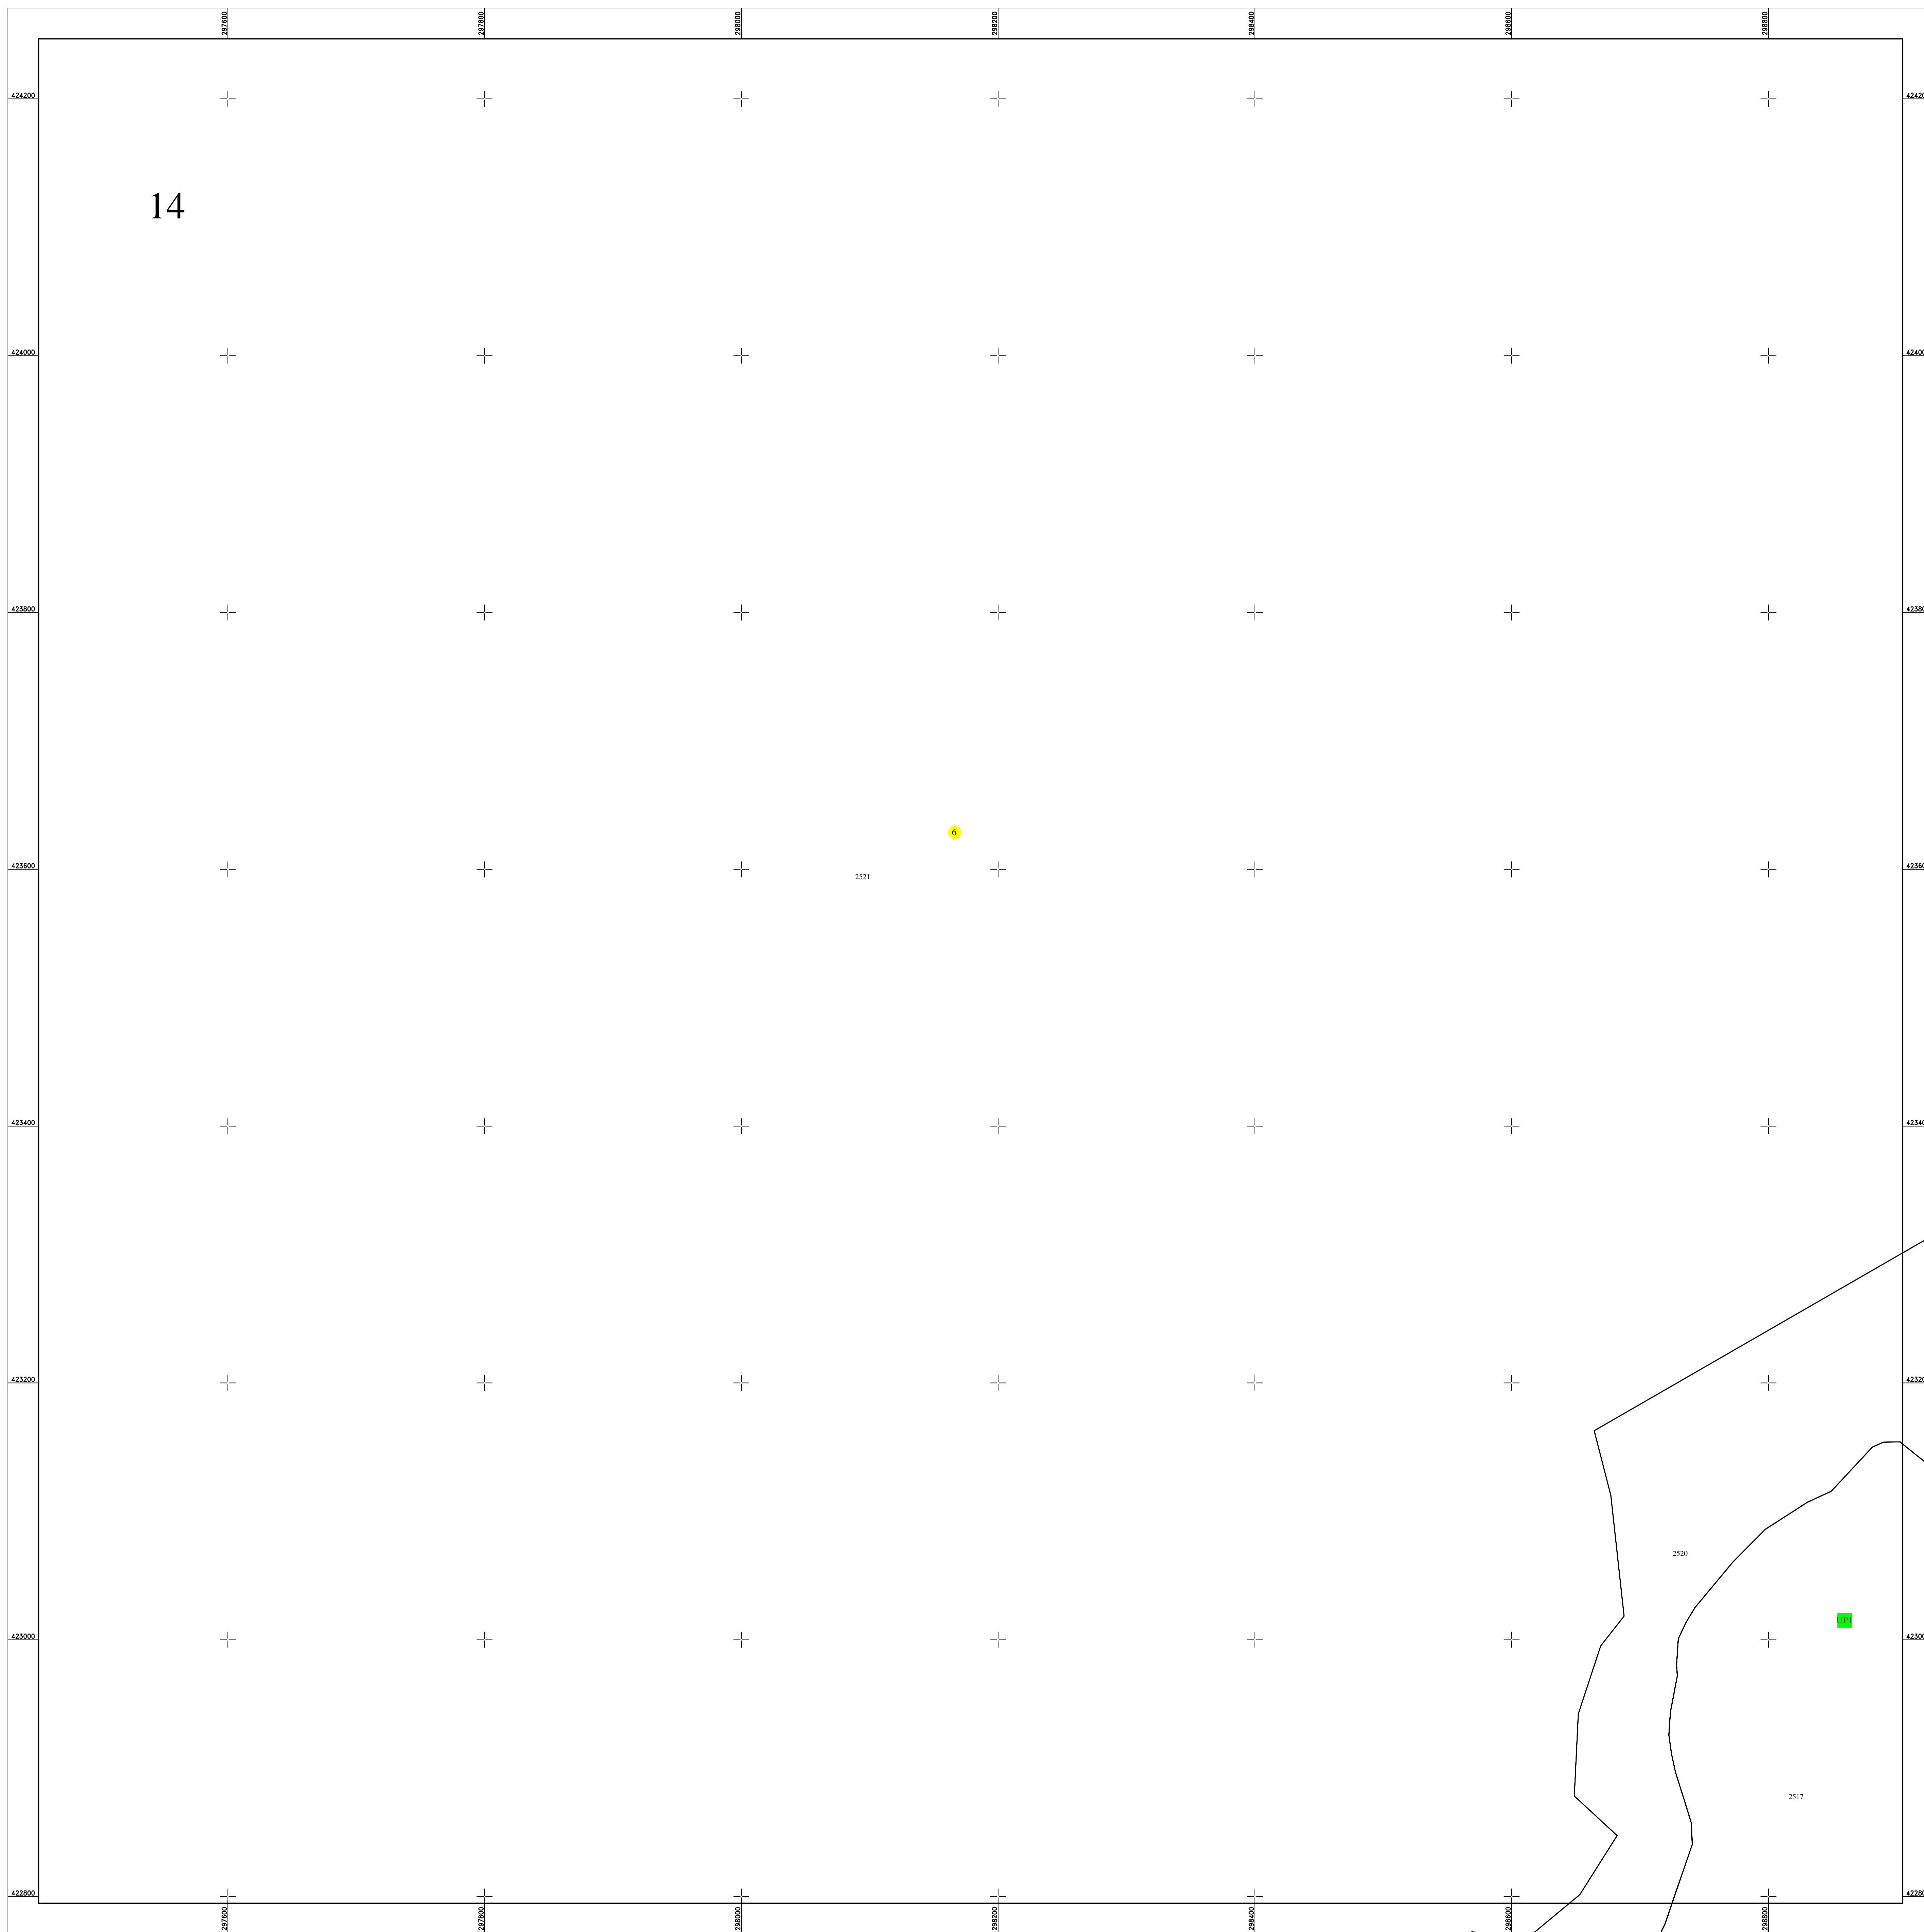

Schita dispunerii planelor

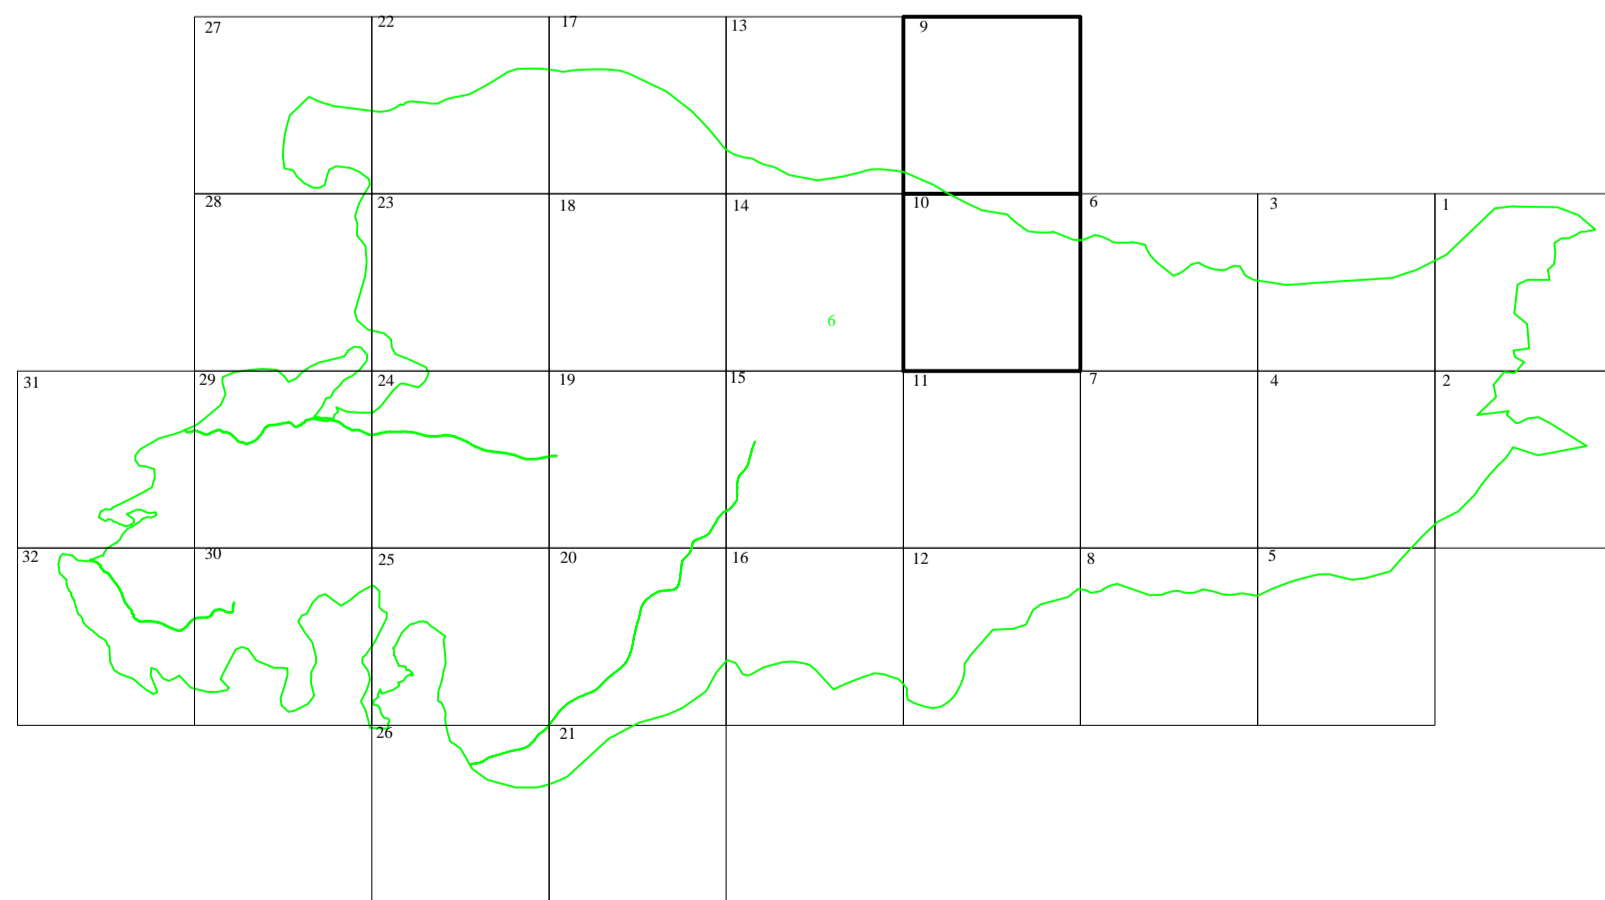

LEGENDĂ

6	Numar sector cadastral
CARAS-SEVERIN	Judet
SLATINA-TIMIȘ	UAT
Ilova	Localitati
PLAN CADASTRAL	Titlu
Setor cadastral nr. 6	Subtitluri, Sector cadastral
1:2000	Scara
2515	ID

—	Limita de judet
—	Limita UAT
—	Limita sectoarelor cadastrale
—	Limita intravilan
—	Limita imobil
—	Limita constructiilor cu caracter permanent

Documente spre publicare

ANCP
Servicii de înregistrare sistematică în Sistemul Integrat de Cadastru și Carte Funciară a imobilelor situate în UAT Slatina-Timiș, jud. Caraș-Severin
GEODETIC SYS S.R.L. Data APRILIE 2022