


**PLAN CADASTRAL**  
 UAT SLATINA-TIMIȘ, județul CARAȘ-SEVERIN

Sector cadastral nr. : 6


Scara 1:2000

Sistem de proiectie STEREO 70

Plansa 18/32

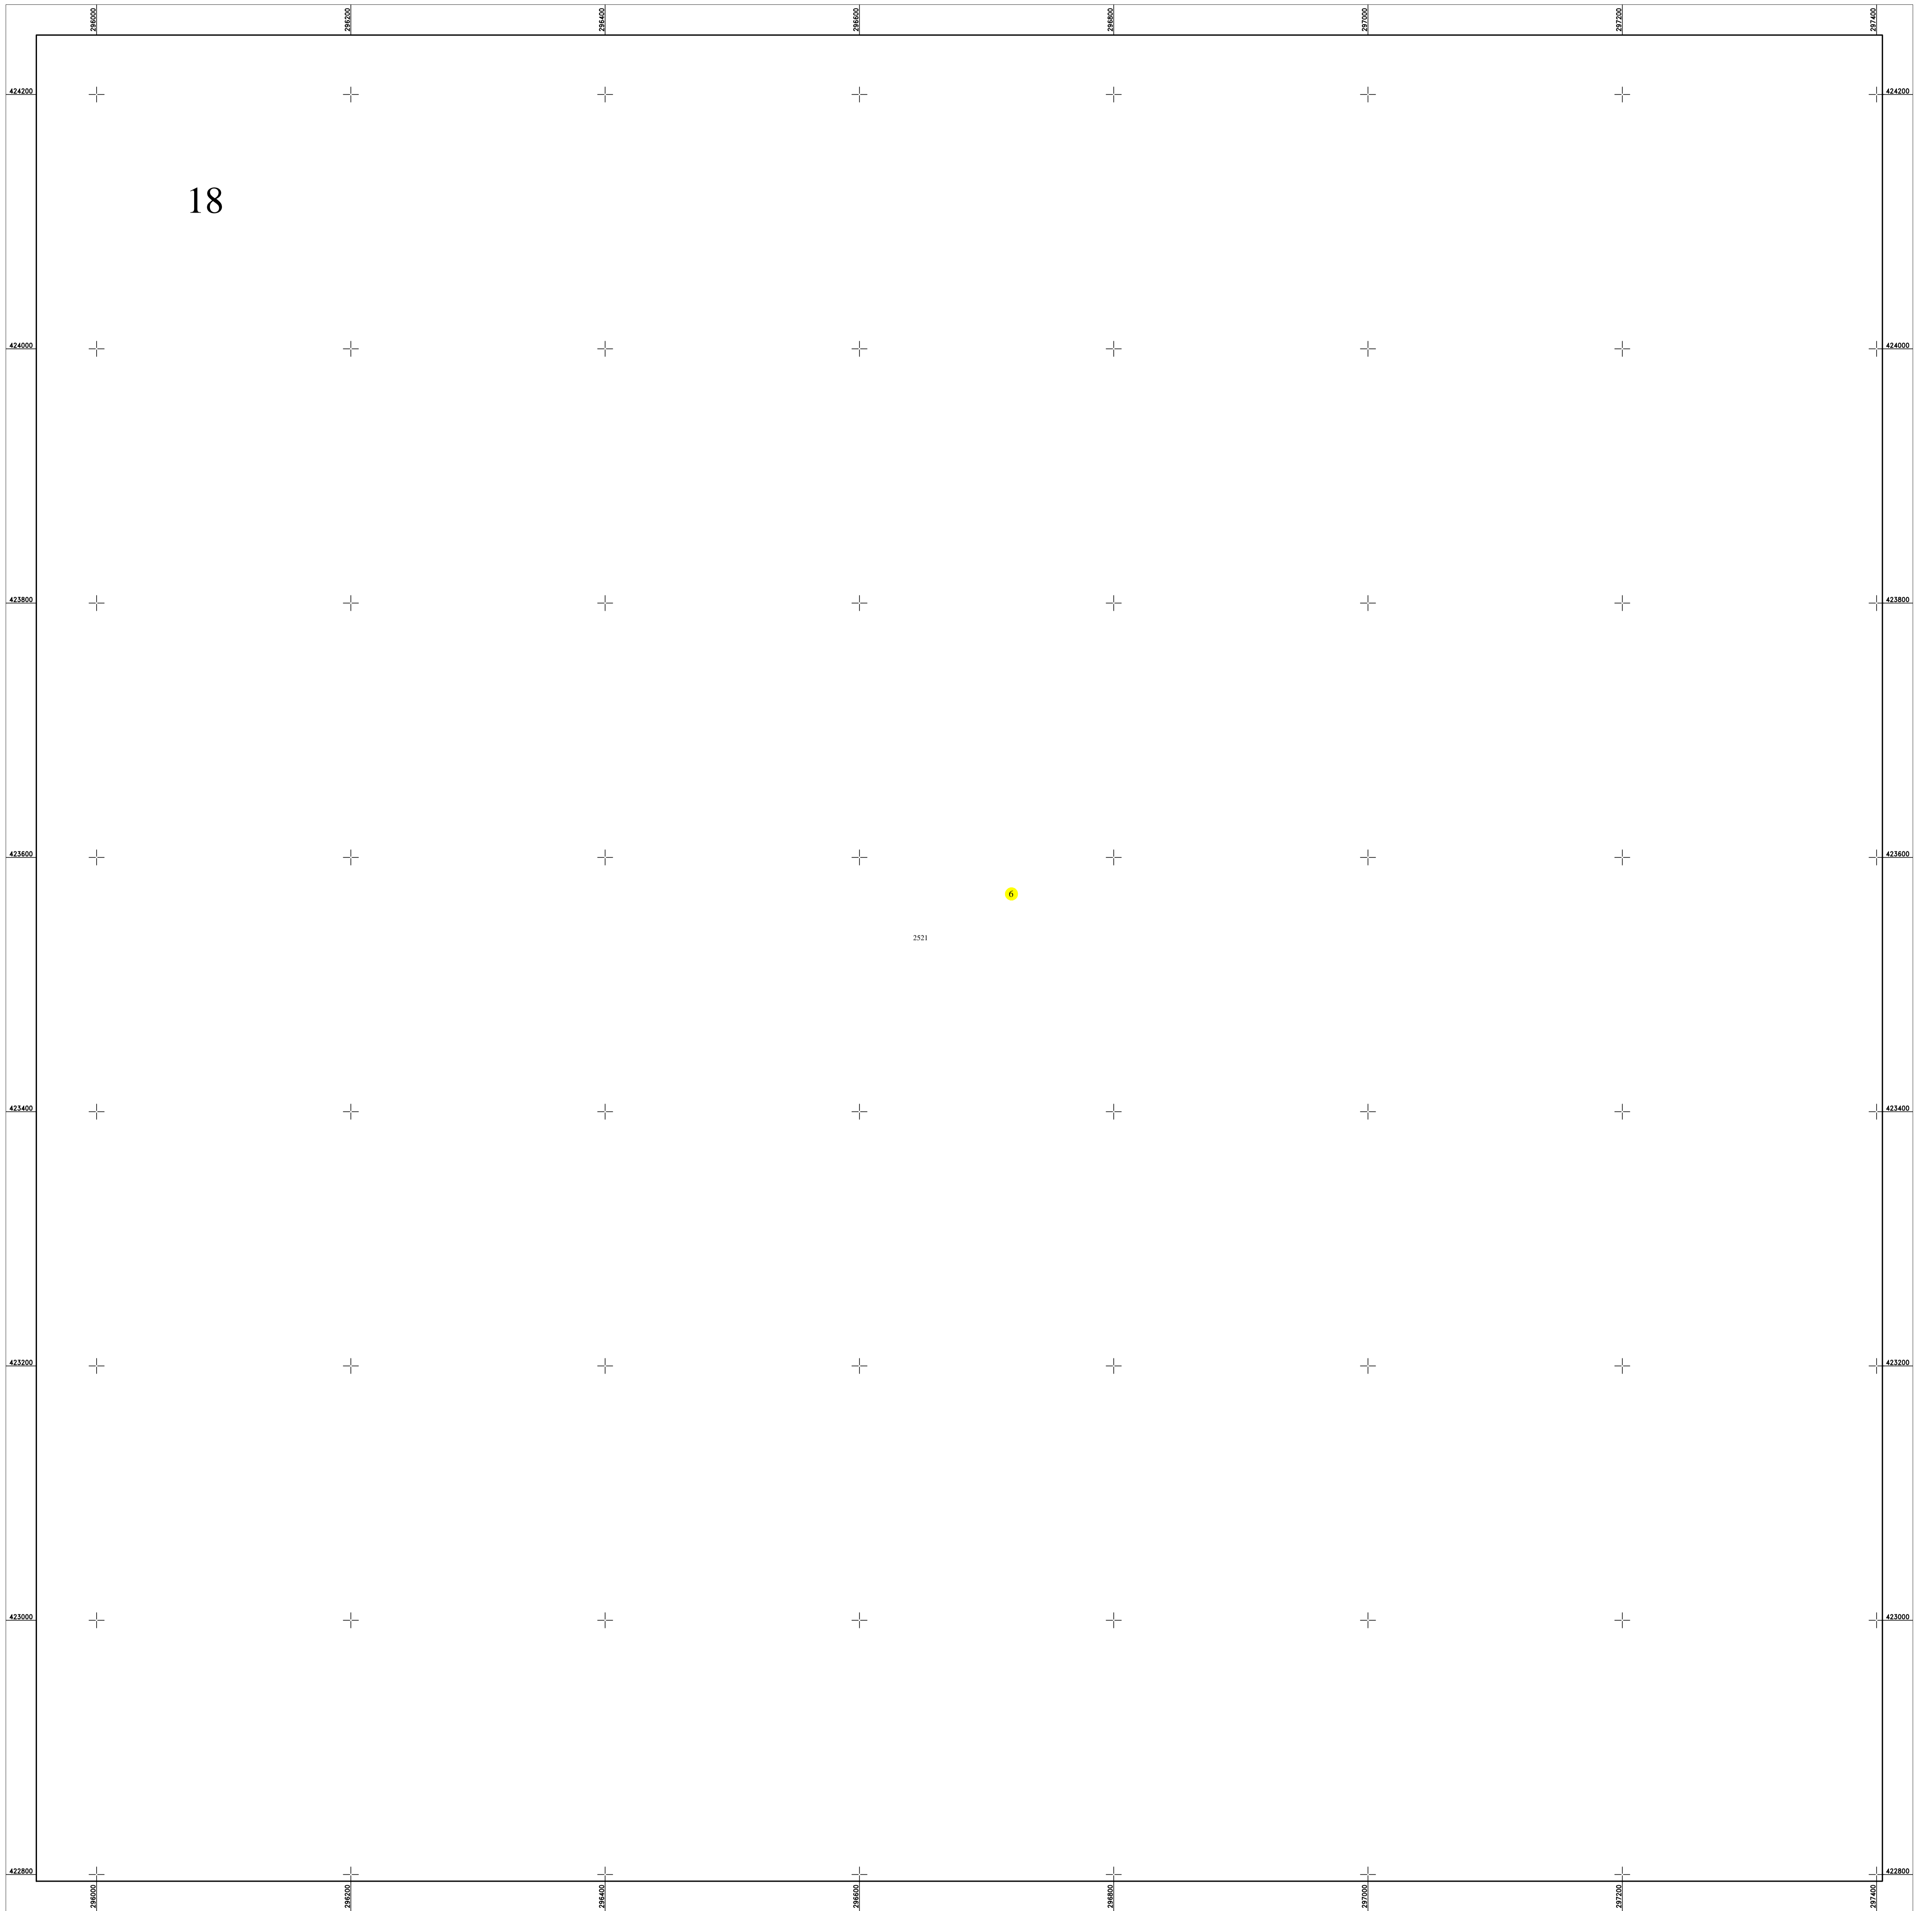

Schita dispunerii planselor

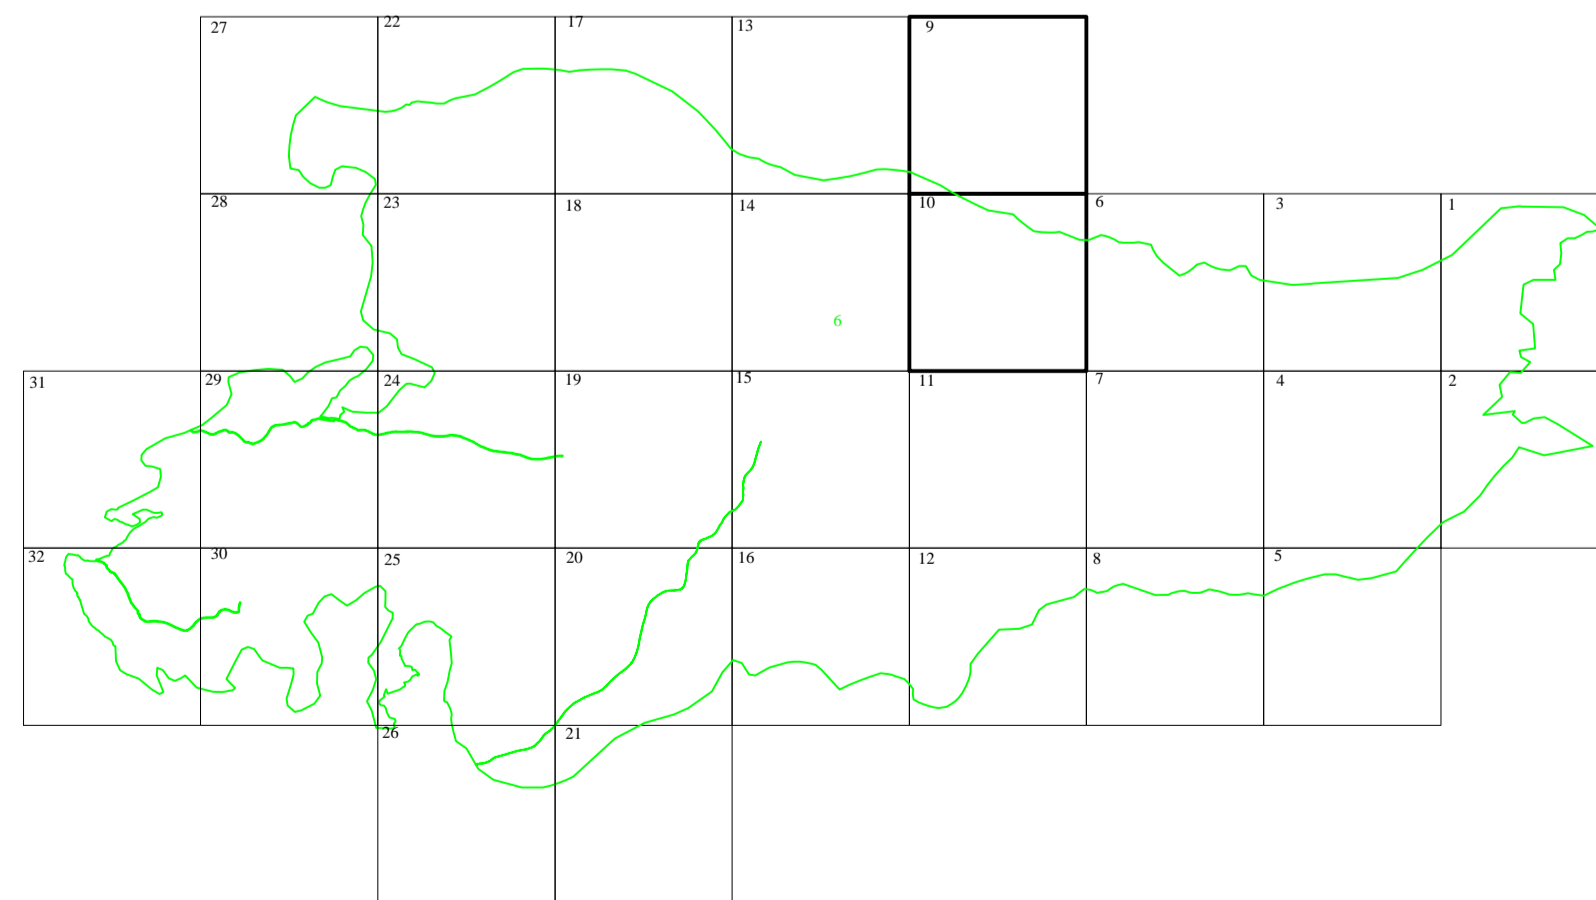

**LEGENDĂ**

<b>6</b>	Numar sector cadastral
<b>CARAS-SEVERIN</b>	Judet
<b>SLATINA-TIMIȘ</b>	UAT
<b>Ilova</b>	Localitati
<b>PLAN CADASTRAL</b>	Titlu
<b>Setor cadastral nr. 6</b>	Subtitluri, Sector cadastral
<b>1:2000</b>	Scara
<b>2515</b>	ID

	Limita de judet
	Limita UAT
	Limita sectoarelor cadastrale
	Limita intravilan
	Limita imobil
	Limita constructiilor cu caracter permanent

Documente spre publicare

ANCPI

**Servicii de înregistrare sistematică in  
 Sistemul Integrat de Cadastru si Carte  
 Funciară a imobilelor situate in UAT  
 Slatina-Timiș, jud. Caraș-Severin**

GEODETC SYS S.R.L.  
 Data  
 APRILIE 2022