


PLAN CADASTRAL
 UAT SLATINA-TIMIȘ, județul CARAȘ-SEVERIN

Sector cadastral nr. : 6


Scara 1:2000

Sistem de proiectie STEREO 70

Plansa 24/32

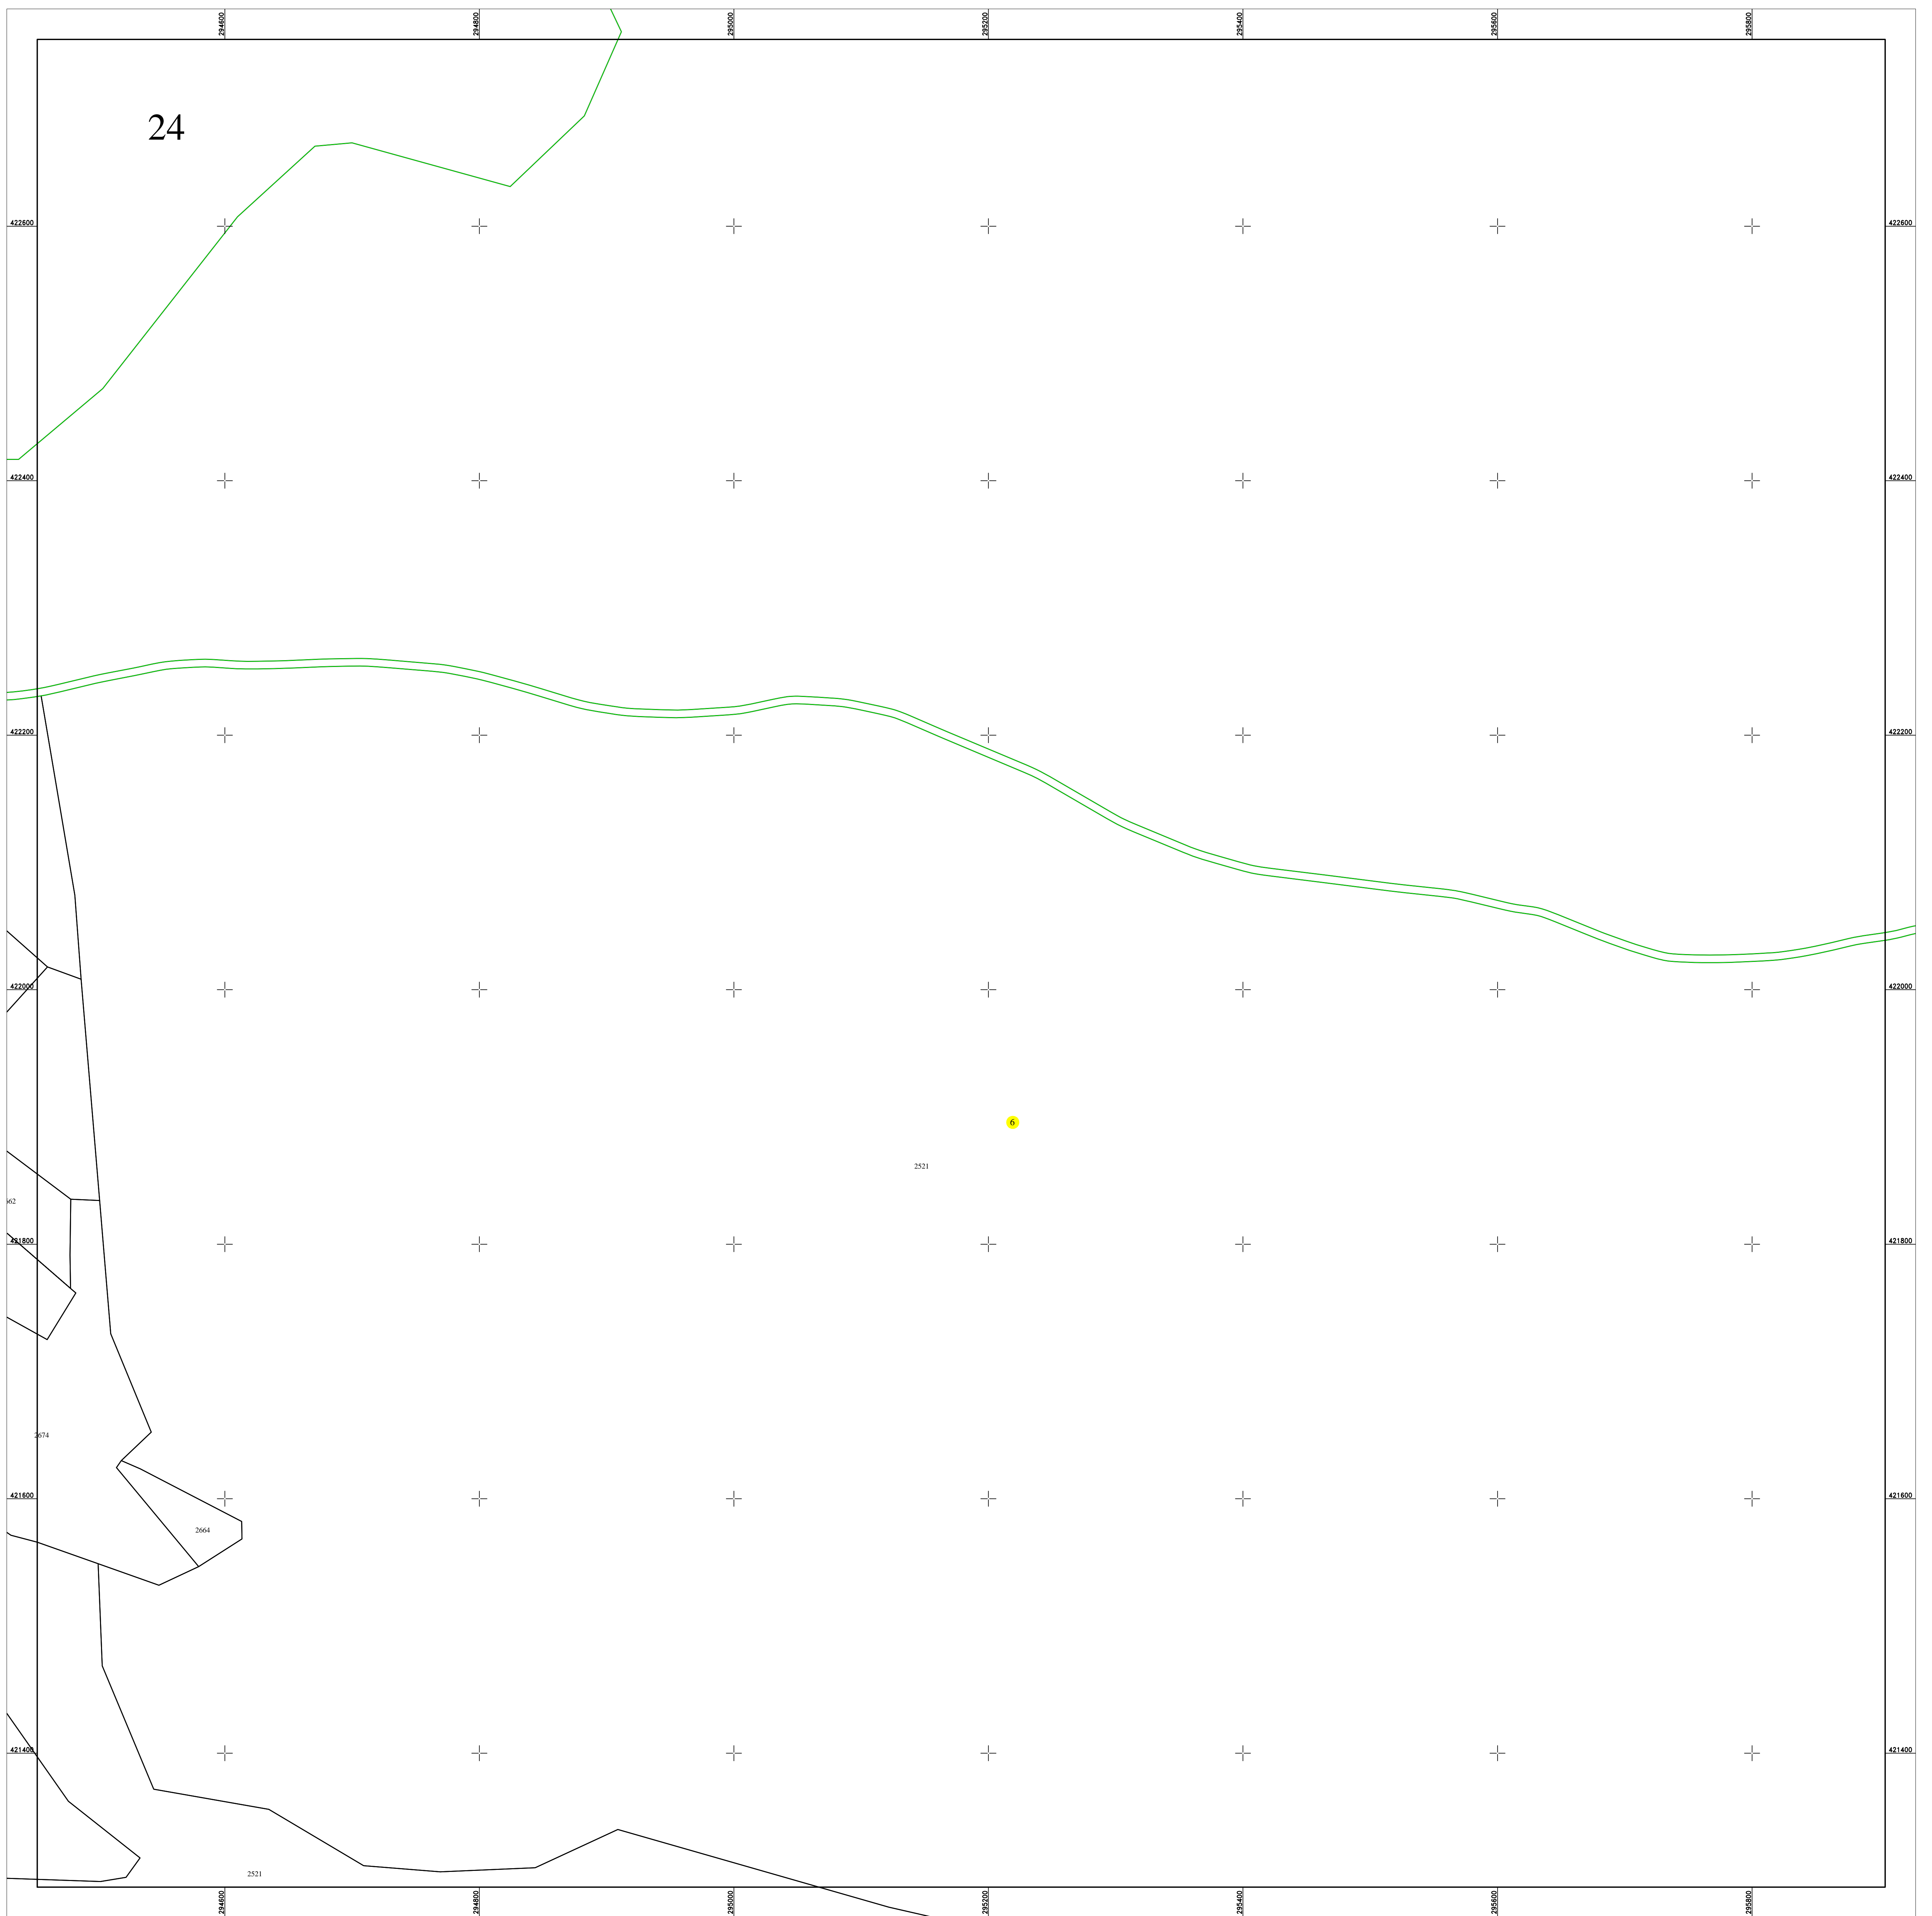

Schita dispunerii planselor

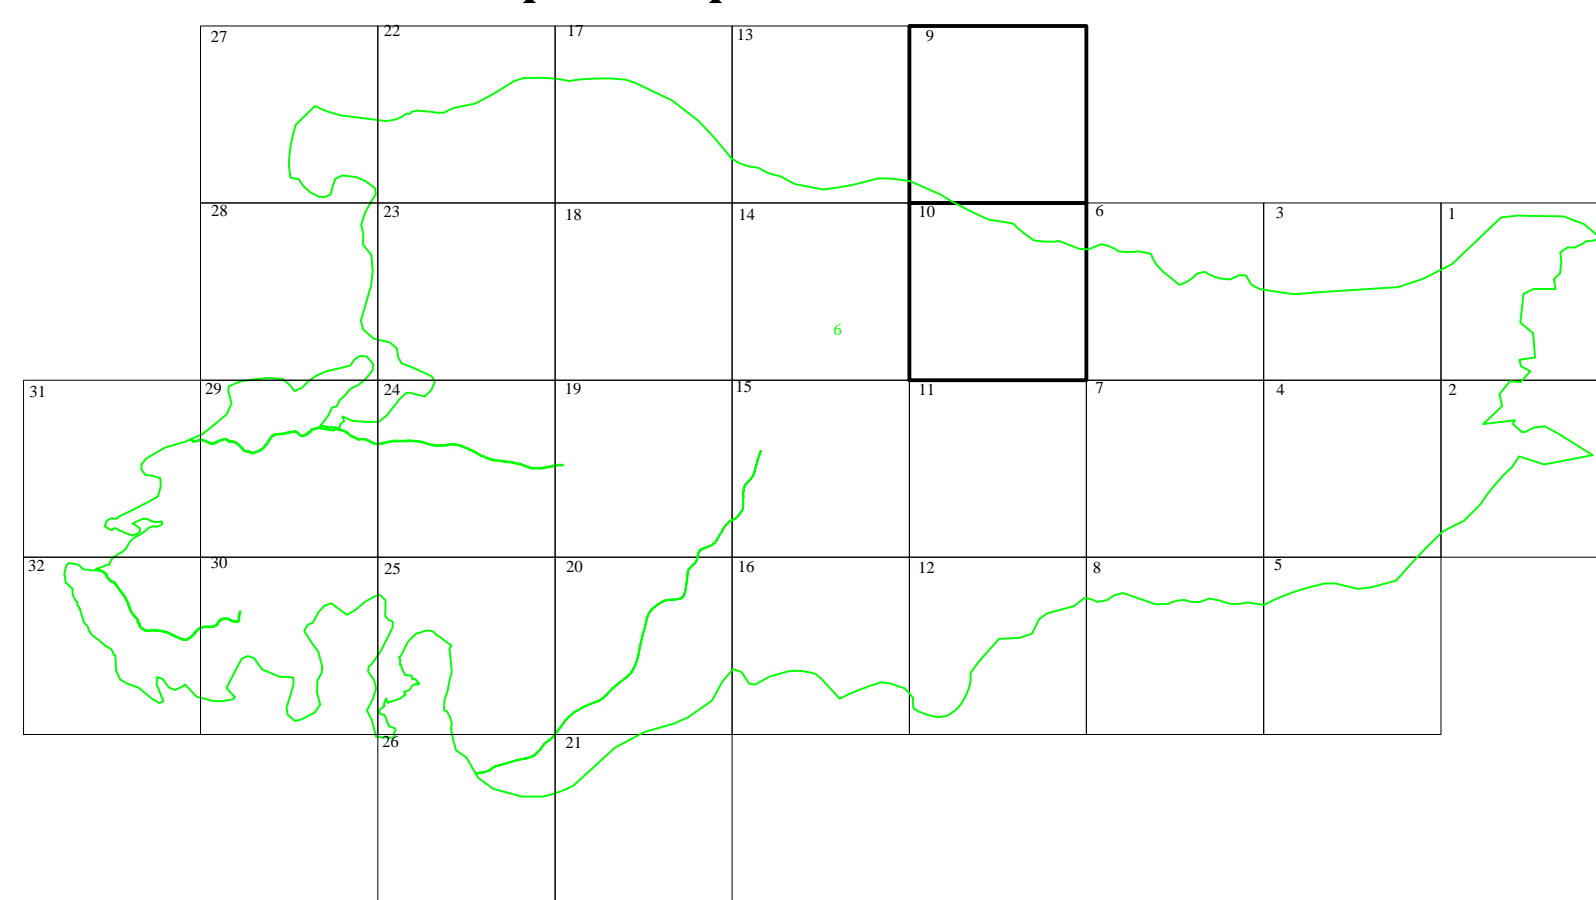

LEGENDĂ

6	Numar sector cadastral
CARAS-SEVERIN	Judet
SLATINA-TIMIȘ	UAT
Ilova	Localitati
PLAN CADASTRAL	Titlu
Setor cadastral nr. 6	Subtitluri, Sector cadastral
1:2000	Scara
2515	ID

	Limita de judet
	Limita UAT
	Limita sectoarelor cadastrale
	Limita intravilan
	Limita imobil
	Limita constructiilor cu caracter permanent

Documente spre publicare

ANCPPI

**Servicii de înregistrare sistematică in
 Sistemul Integrat de Cadastru si Carte
 Funciară a imobilelor situate in UAT
 Slatina-Timiș, jud. Caraș-Severin**

GEODETC SYS S.R.L.
 Data
 APRILIE 2022