

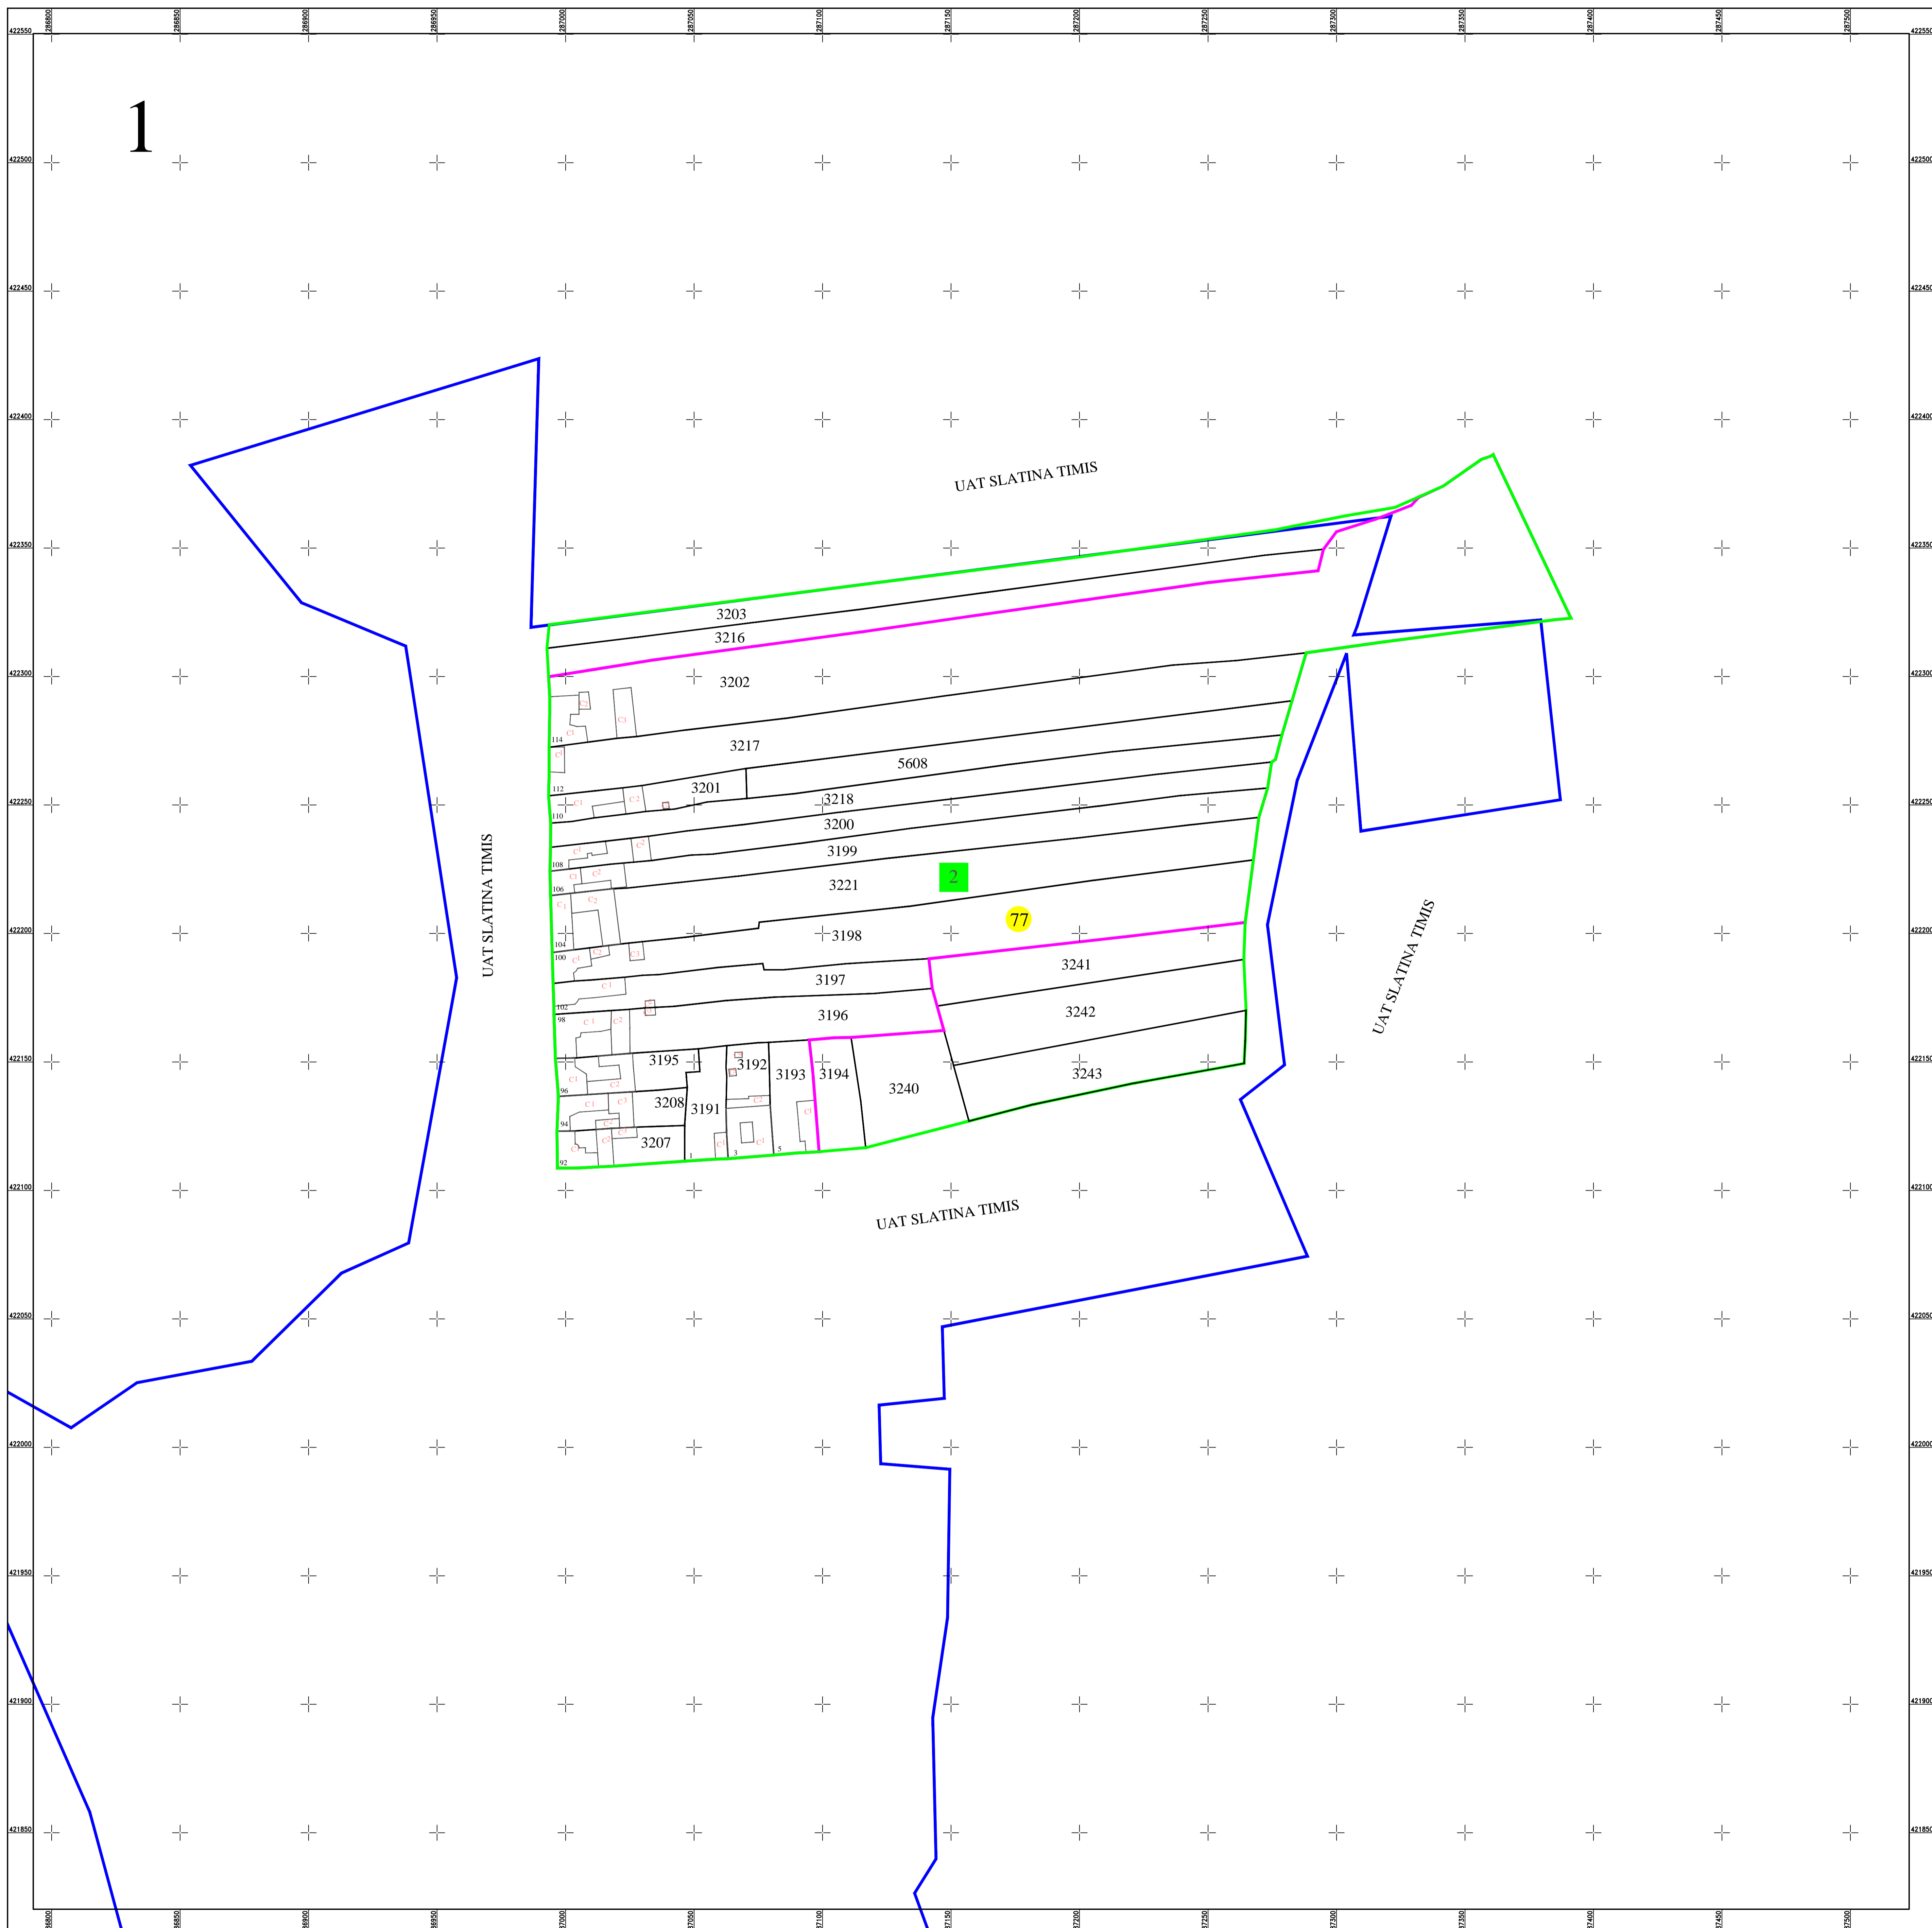


PLAN CADASTRAL
UAT SLATINA-TIMIS, judetul CARAS-SEVERIN
SECTOR 77
 Scara 1:1000
 Sistem de proiectie STEREO 70
 Plansa 1/1

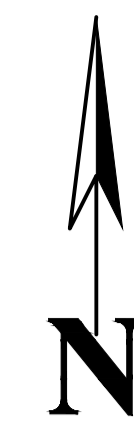

Schita dispunerii planselor

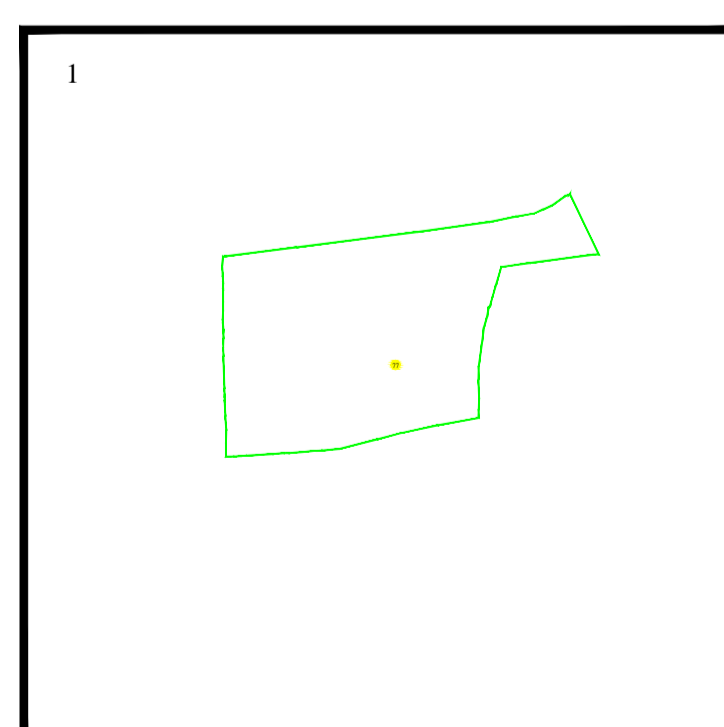

LEGENDĂ

77	Numar sector cadastral
CARAS-SEVERIN	Judet
SLATINA-TIMIS	UAT
SLATINA-TIMIȘ	Localitati
PLAN CADASTRAL	Titlu
Sector cadastral nr. 77	Subtitluri, Sector cadastral
1:1000	Scara
3196	ID

—	Limita tarlalelor
—	Limita de judet
—	Limita UAT
—	Limita sectoarelor cadastrale
—	Limita intravilan
—	Limita imobil
—	Limita constructiilor cu caracter permanent

Documente spre publicare

ANCPI

**Servicii de înregistrare sistematică în
Sistemul Integrat de Cadastru și Carte
Funciară a imobilelor situate în UAT
Slatina-Timis, jud. Caras-Severin**

S.C. GEODETIC SYS S.R.L.

Data
martie 2024