



PLAN CADASTRAL
U.A.T.SOCOL, JUDETUL CARAS SEVERIN
 Sector cadastral 73
 scara 1:500
 Sistem de proiectie Stereografic 1970
 Plansa numarul 4/4
 SPRE PUBLICARE

DISPUNEREA SECTOARELOR CADASTRALE
U.A.T.SOCOL, JUDETUL CARAS SEVERIN

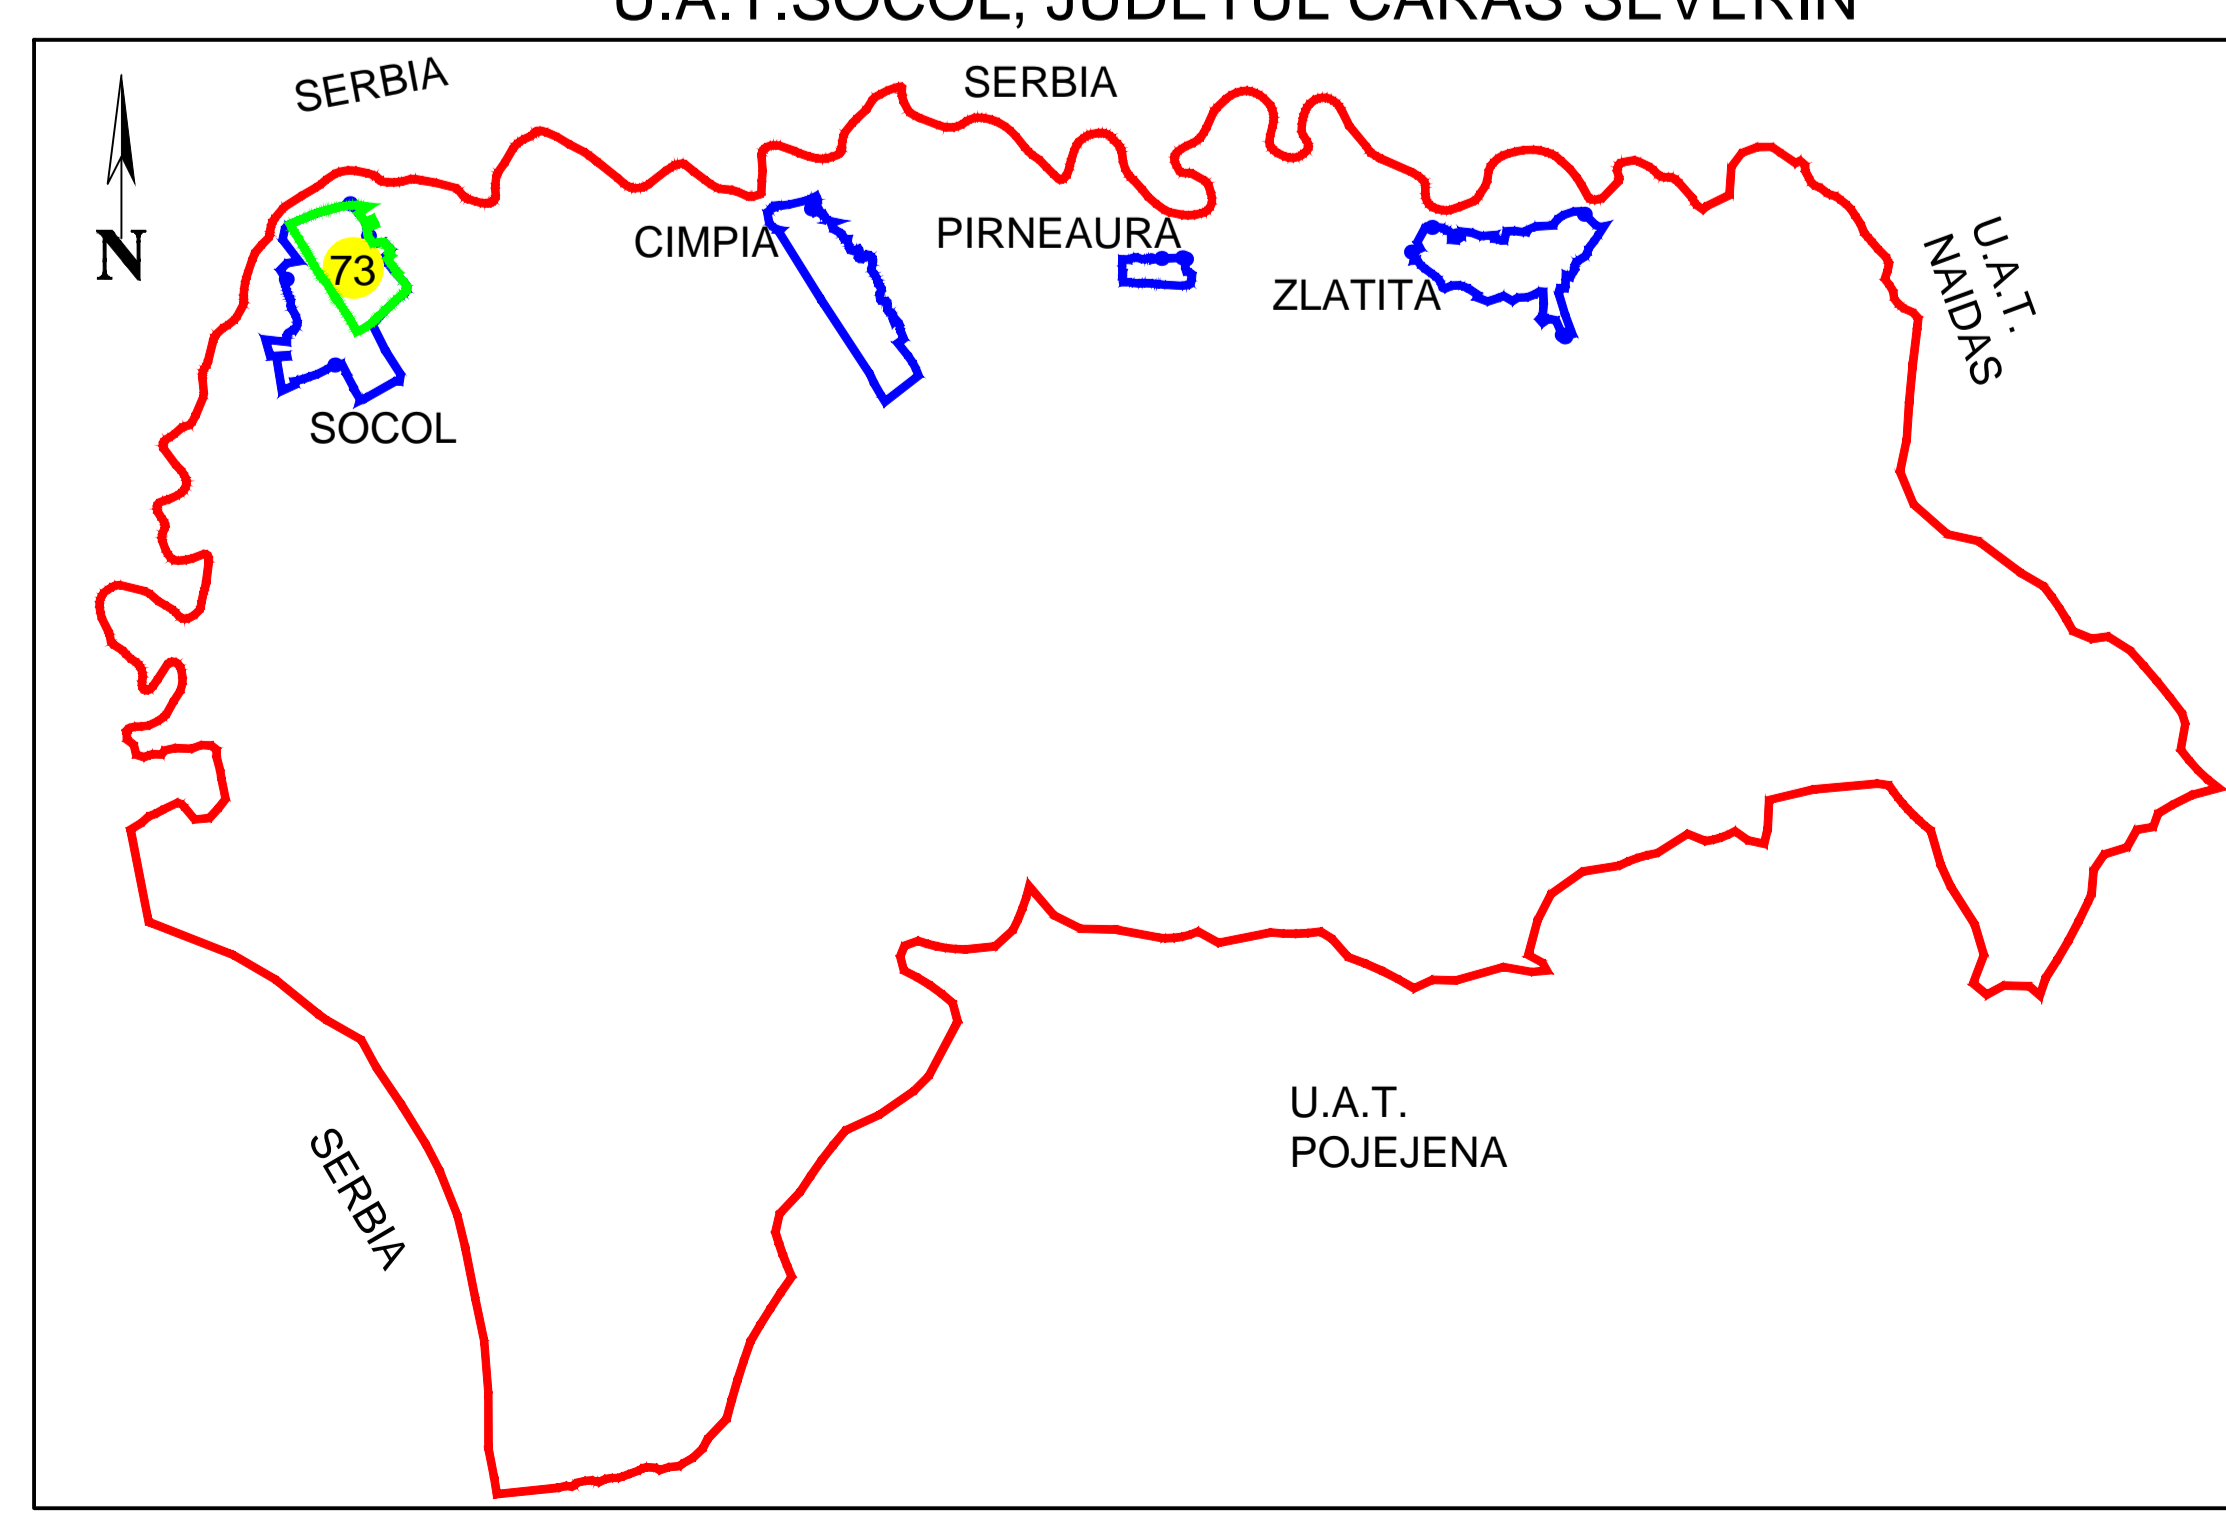

SCHITA CU DISPUNEREA PLANSELOR
SECTOR 73

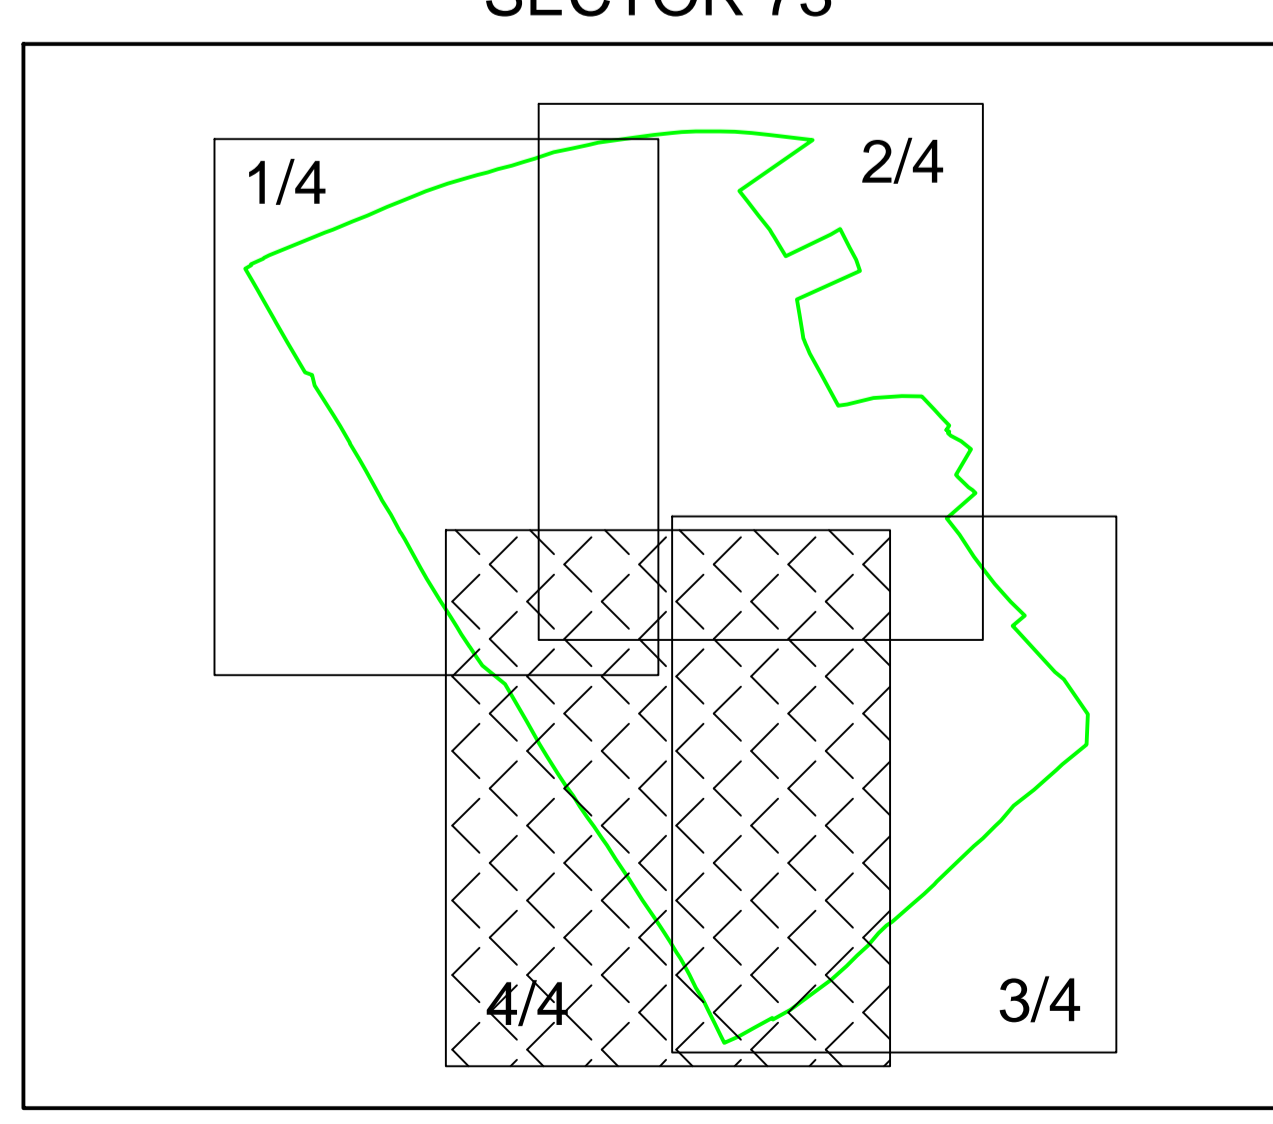

=LEGENDA=

Limita UAT	—
Limita intravilan	—
Limita sector cadastral	—
Numar sector cadastral	73
Limita imobil	
Limita constructii	
ID imobil	8300
ID constructii	8300-C1

S.C SAURO CAD S.R.L.
 Data:26.11.2024