



PLAN CADASTRAL

Scara : 1 : 1000, sistem de proiectie STEREO 70

Judetul : Cluj
UAT : Țaga
Sectorul cadastral 185

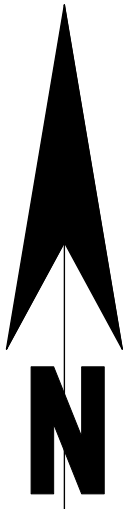

Schita cu dispunerea sectoarelor cadastrale

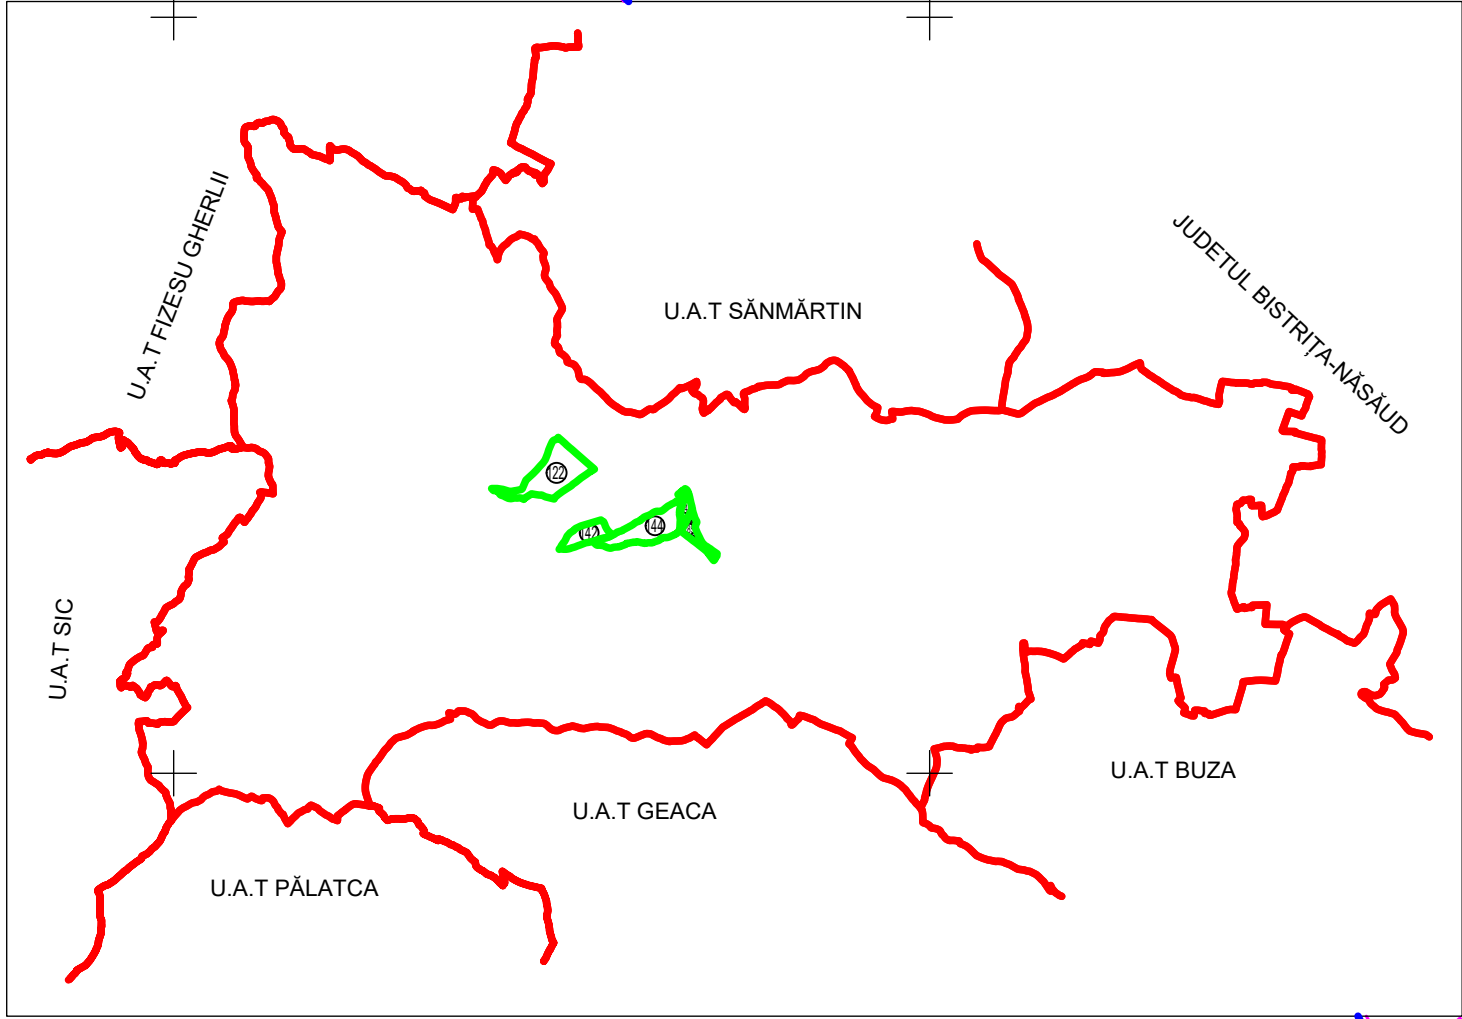

Legenda

- Limita sector cadastral -
- Numar sector cadastral -
- Limita tarlale si cvartale -
- Numar tarlale si cvartale -
- Limita intravilan -
- Denumire si numar intravilan -
- Numar planșa -
- Limita constructii -
- Identificator constructii -
- Numar postal

CERTIFICAT DE AUTORIZARE

Seria RO-CJ-F Nr. 79

Stan Sabin Claudiu

CERTIFICAT DE AUTORIZARE

Clasa III

Seria RO-B-J

Nr. 2070 / 2021

GENERAL TOPO WEST SRL

GENERAL TOPO WEST S.R.L.	Cluj-Napoca, Str. Măgurel, nr. 20, Cluj
Executant, nume si prenume	Semnatura si stampila
ing. Sabin Claudiu STAN	
Data	11.11.2024

"Spre publicare"

P.1