


PLAN CADASTRAL
Scara 1 : 2000, sistem de proiectie STEREO 70

Sector 162 - Plansa 1

Aschileu Extravilan

Aschileu Extravilan



Schita cu dispunerea sectoarelor cadastrale

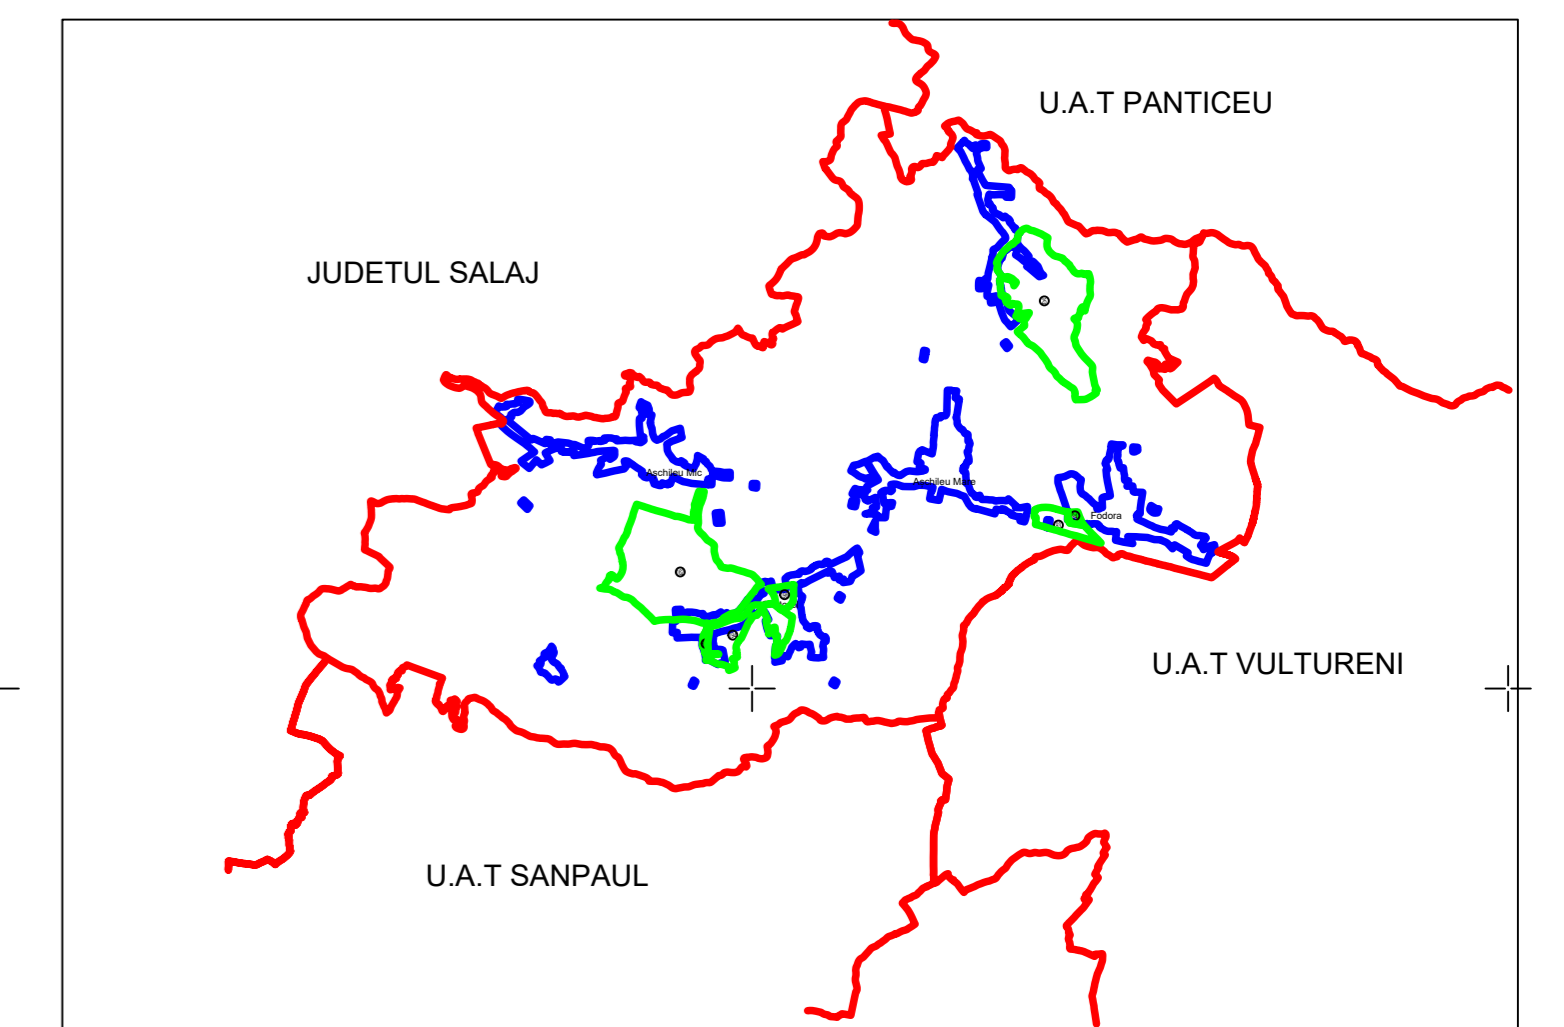

Judetul : Cluj
UAT : Aschileu
Sectorul cadastral : 162

Legenda

- Limita UAT -
- Limita sector cadastral -
- Numar sector cadastral -
- Limita tarlale si cvartale -
- Numar tarlale si cvartale -
- Limita intravilan -
- Denumire si numar intravilan -
- Numar plansa -
- Limita constructii -
- Identificator constructii -

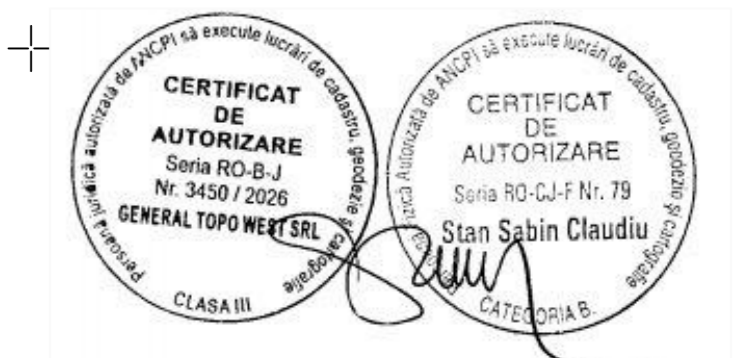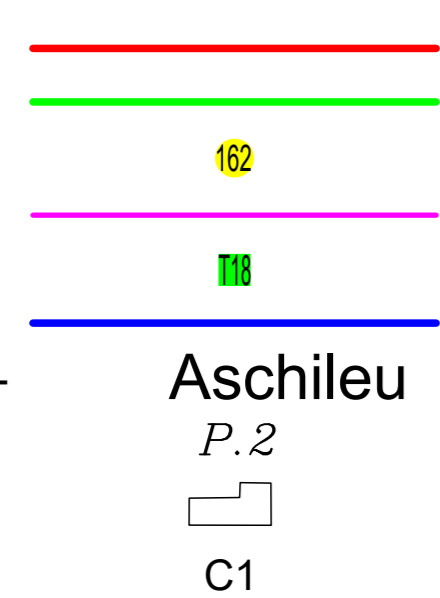

Genul Topografic	S2	Scara	1:2000
Coordonata	STEREO 70	Proiectant	Stan Sabina Claudia
Proiectant	Stan Sabina Claudia	Verificator	
Data	24.02.2024		

P. 2
"Spre publicare"