

PLAN CADASTRAL


Scara : 1 : 1000, sistem de proiectie STEREO 70

Judetul : Cluj
UAT : Aschileu
Sectorul cadastral 194

Sector 194 - Plansa 1


Aschileu Extravilan

Schita cu dispunerea sectoarelor cadastrale

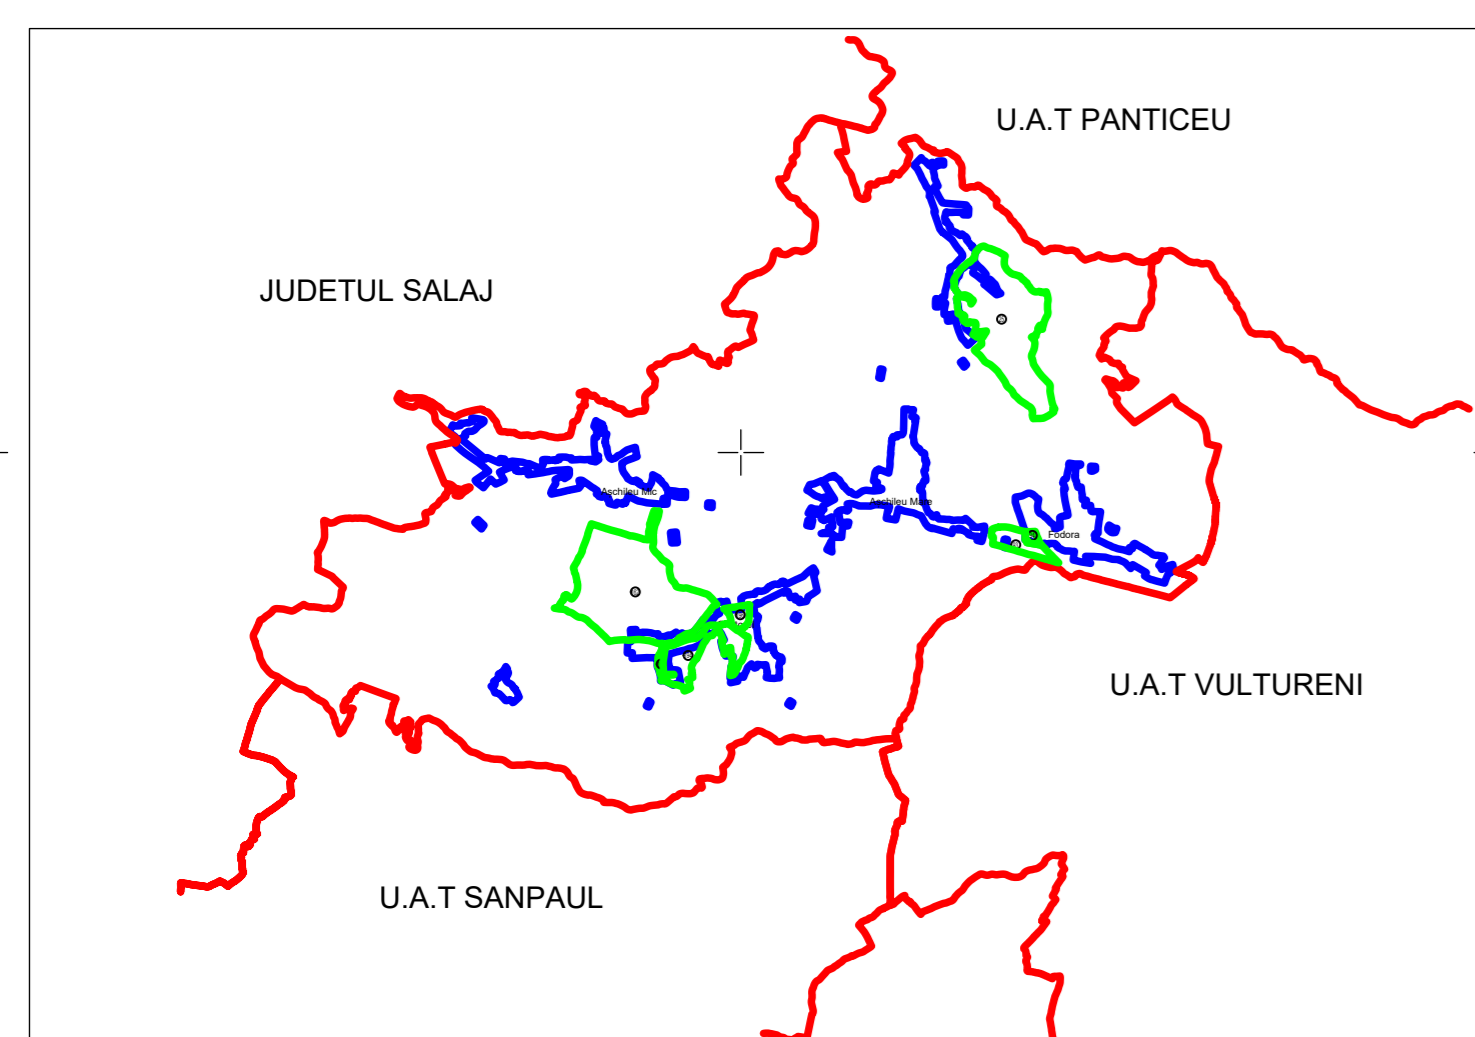

Legenda

- Limita UAT -
- Limita sector cadastral -
- Numar sector cadastral -
- Limita tarlale si cvartale -
- Numar tarlale si cvartale -
- Limita intravilan -
- Denumire si numar intravilan -
- Numar plansa -
- Limita constructii -
- Identificator constructii -
- Numar postal -

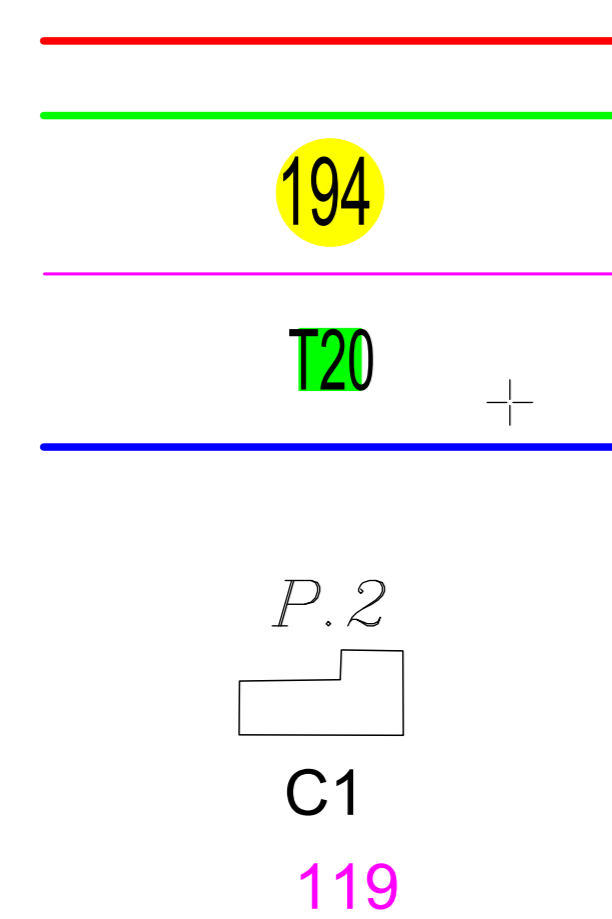

Cristorel Intravilan

Cristorel Intravilan

Cristorel Intravilan

Aschileu Extravilan



GENERAL TOPO WEST S.R.L. Cluj-Napoca, Str. Neajlovii nr. 17, Cluj
Executant, nume si prenume / Semnatura si stampila
ing. Sabin Claudiu STAN
Data / 24.04.2024

"Spre publicare"