


Aschileu Extravilan

# PLAN CADASTRAL

Scara : 1 : 1000, sistem de proiectie STEREO 70

Schita cu dispunerea sectoarelor cadastrale

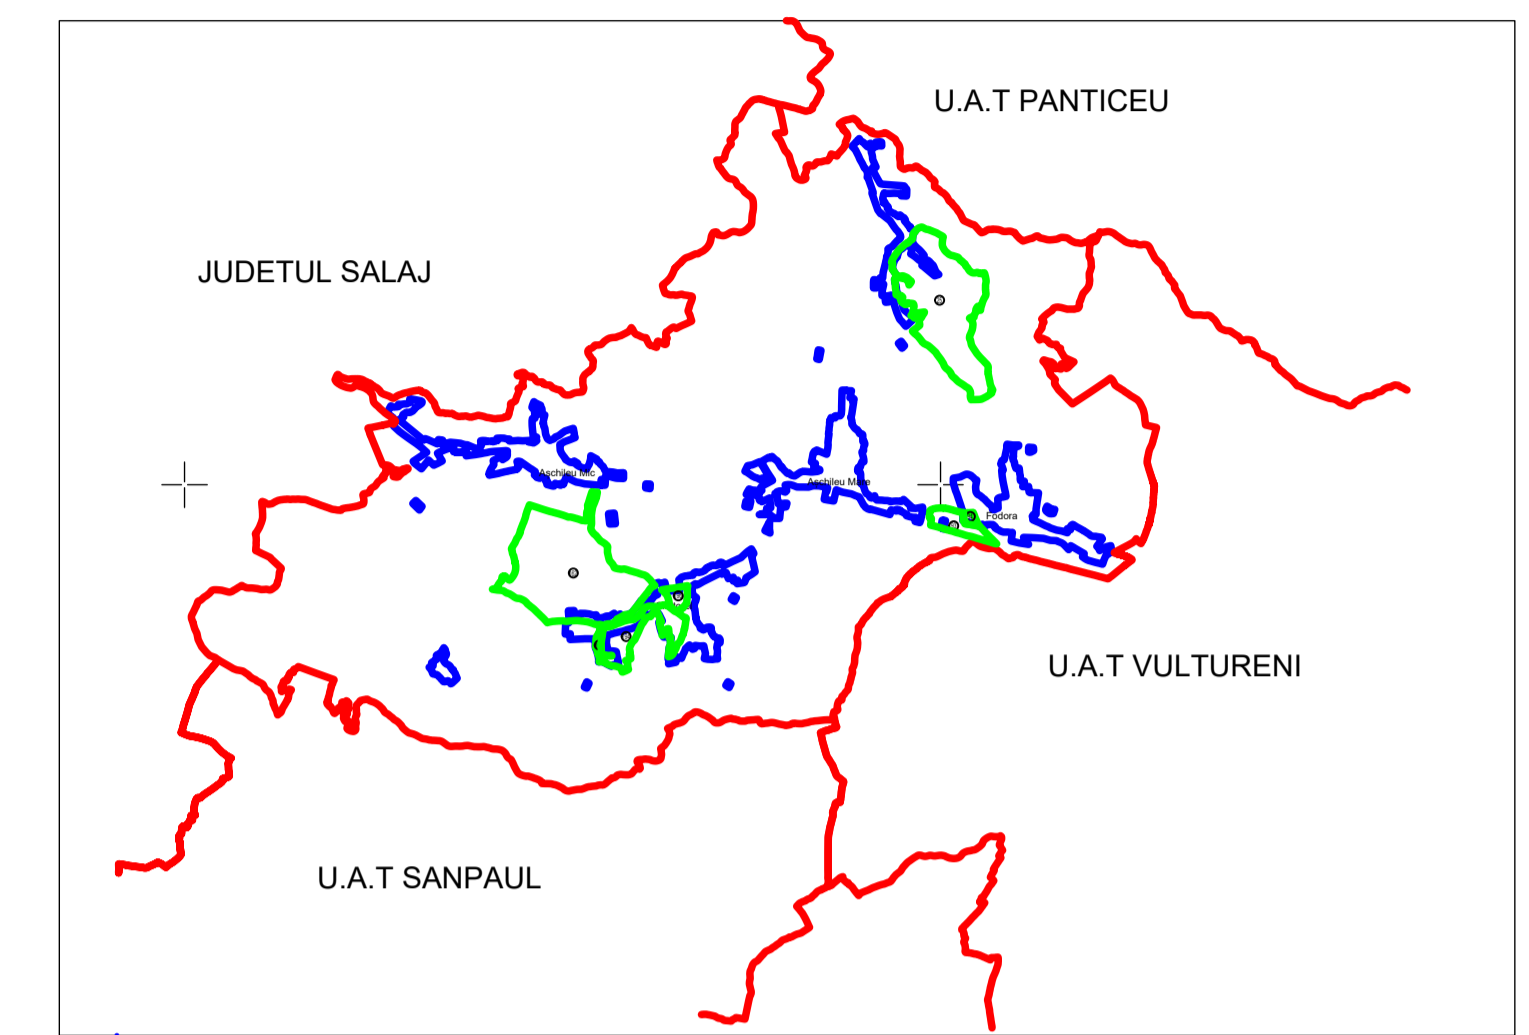


Judetul : Cluj  
UAT : Aschileu  
Sectorul cadastral 193

Cristorel Intravilan

Cristorel Intravilan

## Legenda

- Limita UAT -
- Limita sector cadastral -
- Numar sector cadastral -
- Limita tarlale si cvartale -
- Numar tarlale si cvartale -
- Limita intravilan -
- Denumire si numar intravilan -
- Numar planşa -
- Limita constructii -
- Identificator constructii -
- Numar postal -

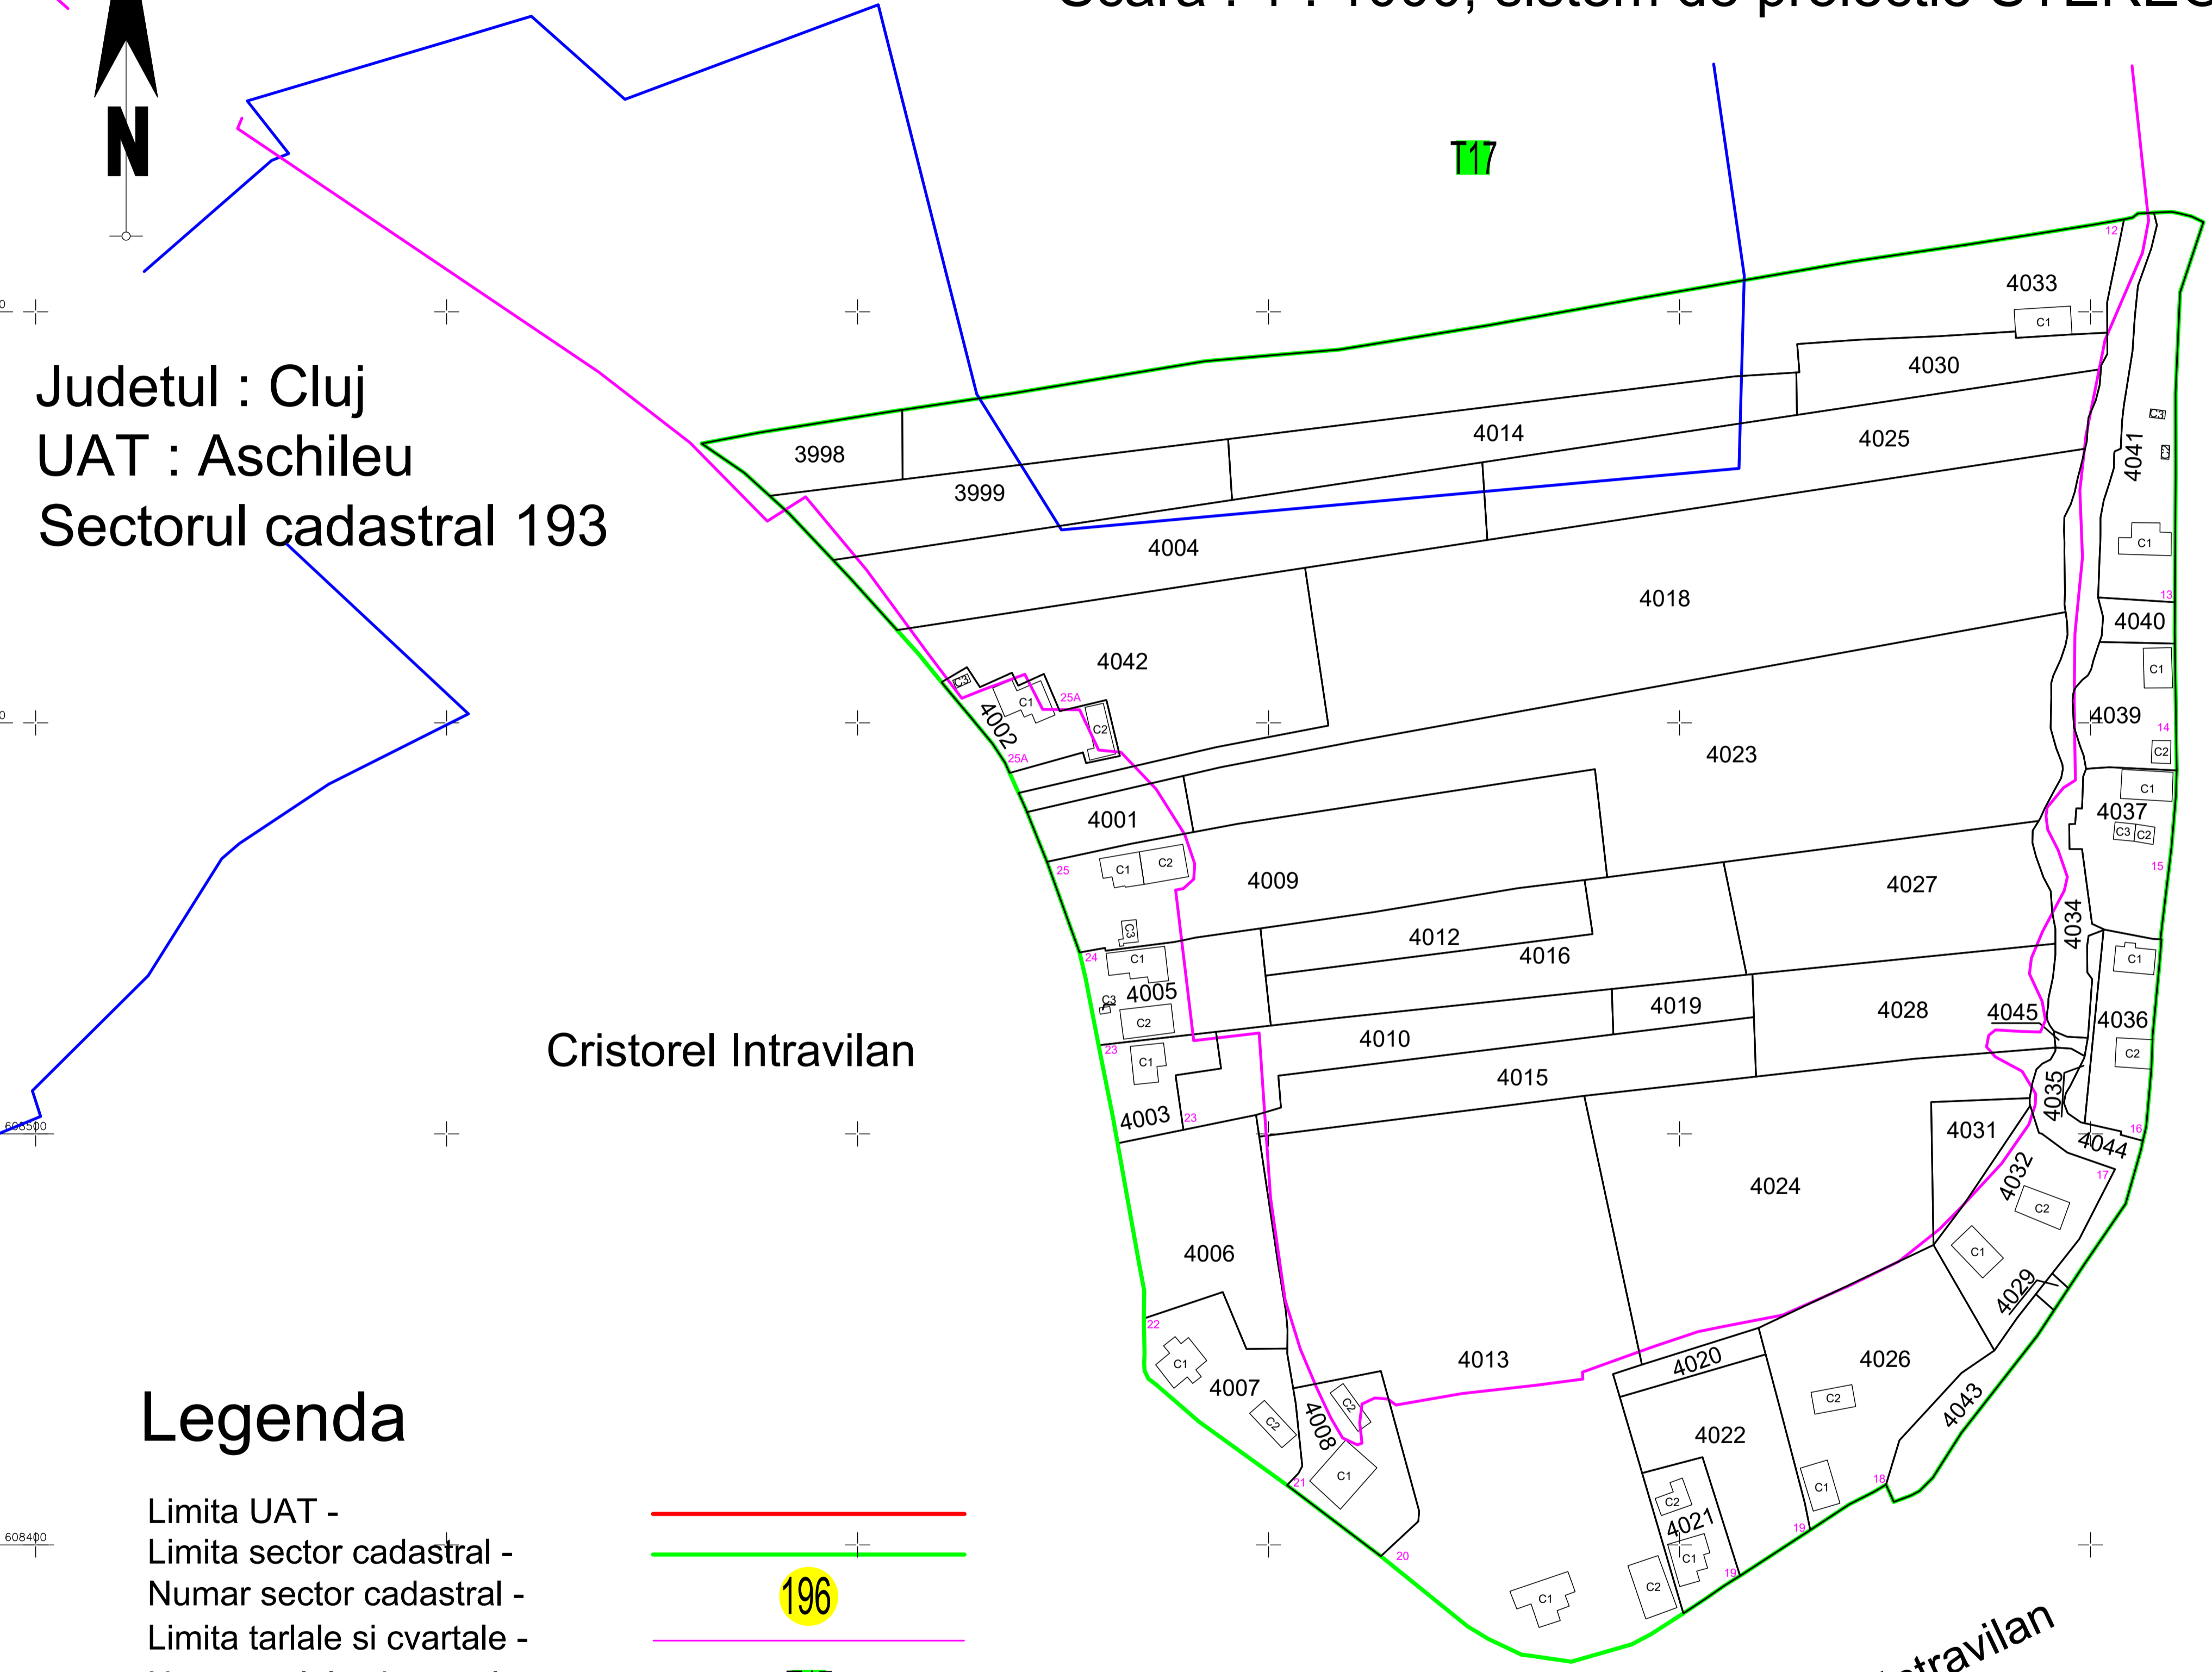

GENERAL TOPO WEST S.R.L.	Cluj-Napoca, Str. Neajlov, nr. 20, Cluj
Executant, nume si prenume	Semnatura si stampila
ing. Sabin Claudiu STAN	
Data	24.04.2024

"Spre publicare"