


PLAN CADASTRAL

Scara 1 : 2000, sistem de proiectie STEREO 70

Sector 25-Plansa 1

Aschileu Extravilan

Schita cu dispunerea sectoarelor cadastrale

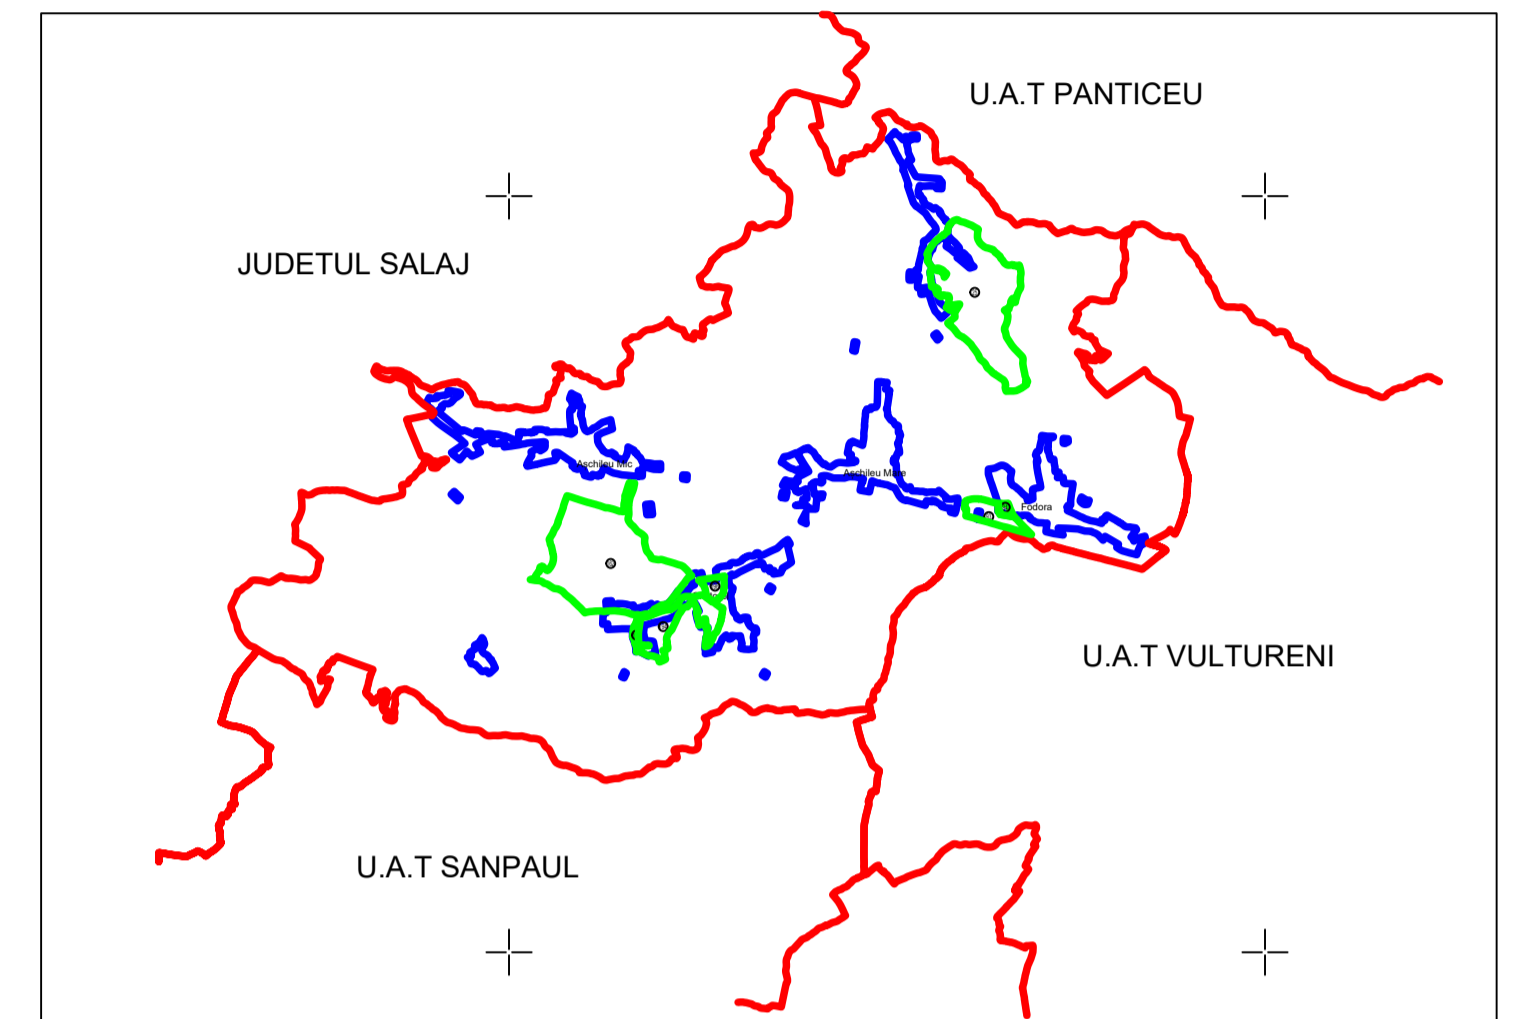








 Judetul : Cluj
 UAT : Aschileu
 Sectorul cadastral : 25

Aschileu Extravilan

Aschileu Extravilan

Legenda

- Limita UAT -
- Limita sector cadastral -
- Numar sector cadastral -
- Limita tarale si cvartale -
- Numar tarale si cvartale -
- Limita intravilan -
- Denumire si numar intravilan -
- Numar plansa -

Aschileu
P.2



GENERAL TOPO WEST S.R.L.	Clasa III
Executant: nume si prenume	Semnatura si stampila
Ing. Sabin Claudiu STAN	24.04.2024

P.2

"Spre publicare"