

PLAN CADASTRAL


Scara 1 : 2000, sistem de proiectie STEREO 70

Judetul : Cluj
 UAT : Aschileu
 Sectorul cadastral : 93

Aschileu Extravilan

Fodora Intravilan

Schita cu dispunerea sectoarelor cadastrale

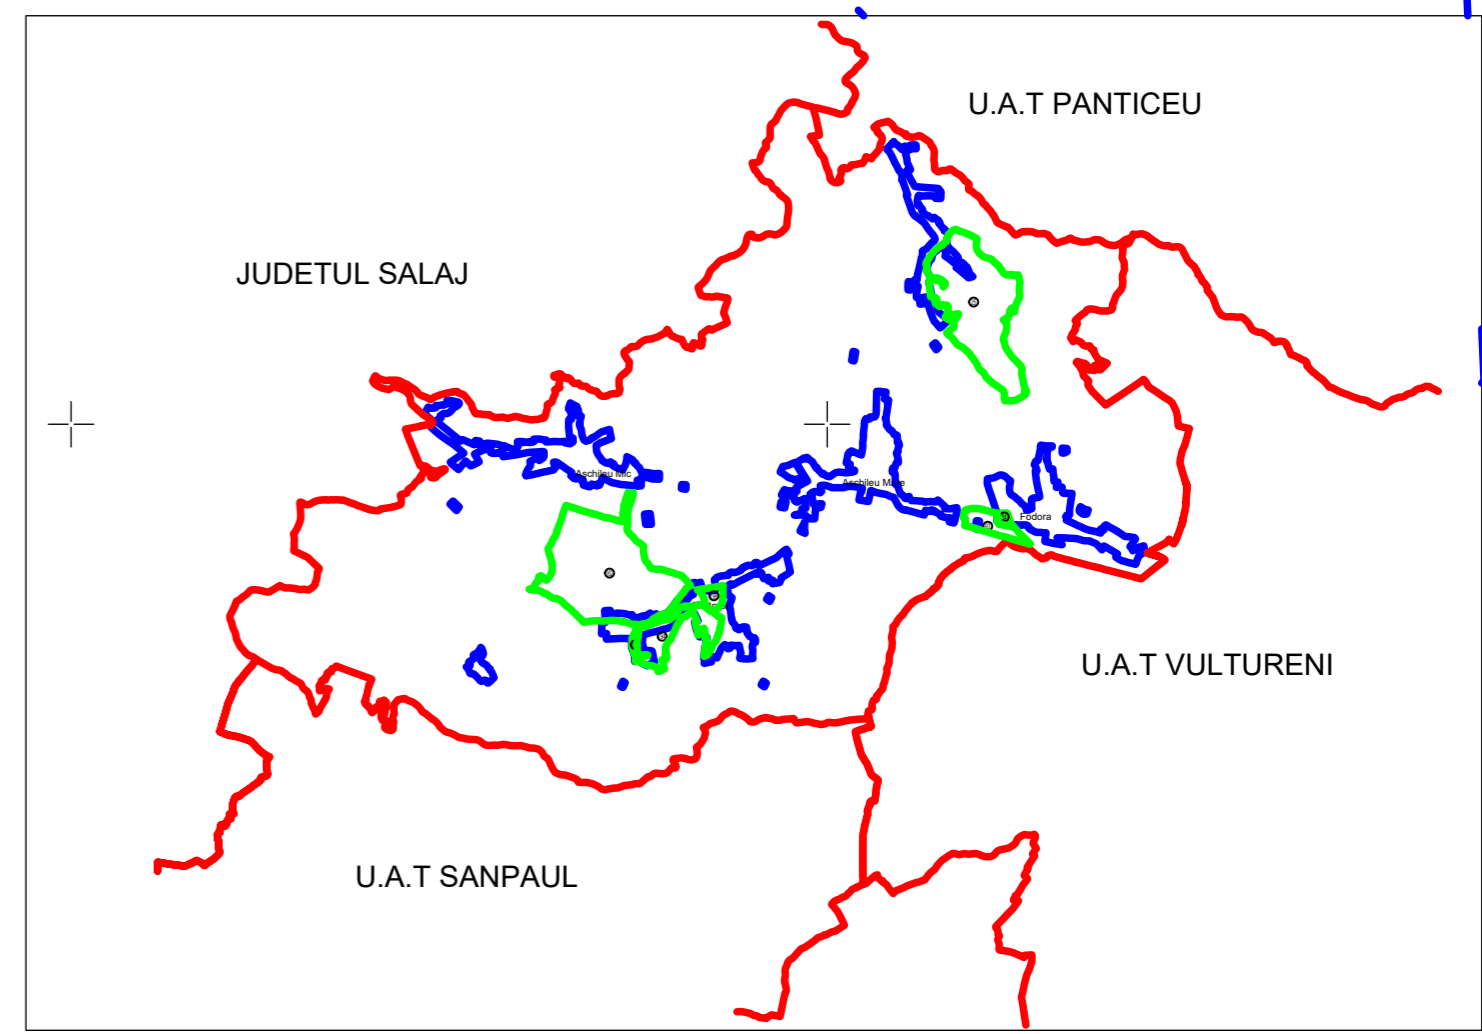

Legenda

- Limita UAT -
- Limita sector cadastral -
- 93 - Numar sector cadastral -
- Limita tarlale si cvartale -
- 14 - Numar tarlale si cvartale -
- Limita intravilan -
- Fodora - Denumire si numar intravilan -
- P.1 - Numar plansa -

Fodora
 P.1

Aschileu Extravilan

Aschileu Extravilan

GENERAL TOPO WEST S.R.L. (Societate cu Raspundere Limitata)	Executant, nume si prenume	Semnatura si stampila
	Ing. Sabin Claudiu STAN	
	Data	24.04.2024

CERTIFICAT DE AUTORIZARE
 Seria RO-B-J
 Nr. 3450 / 2026
 GENERAL TOPO WEST SRL
 CLASA III

CERTIFICAT DE AUTORIZARE
 Seria RO-CJ-F Nr. 79
 Stan Sabin Claudiu
 CATEGORIA B

P.1
 "Spre publicare"