


PLAN CADASTRAL

Scara 1 : 1000, sistem de proiectie STEREO 70

Judetul : Cluj
UAT : Aschileu
Sectorul cadastral : 116

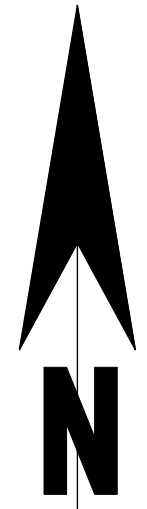


Fodora Intravilan


Fodora Intravilan

Fodora Intravilan

Aschileu Extravilan

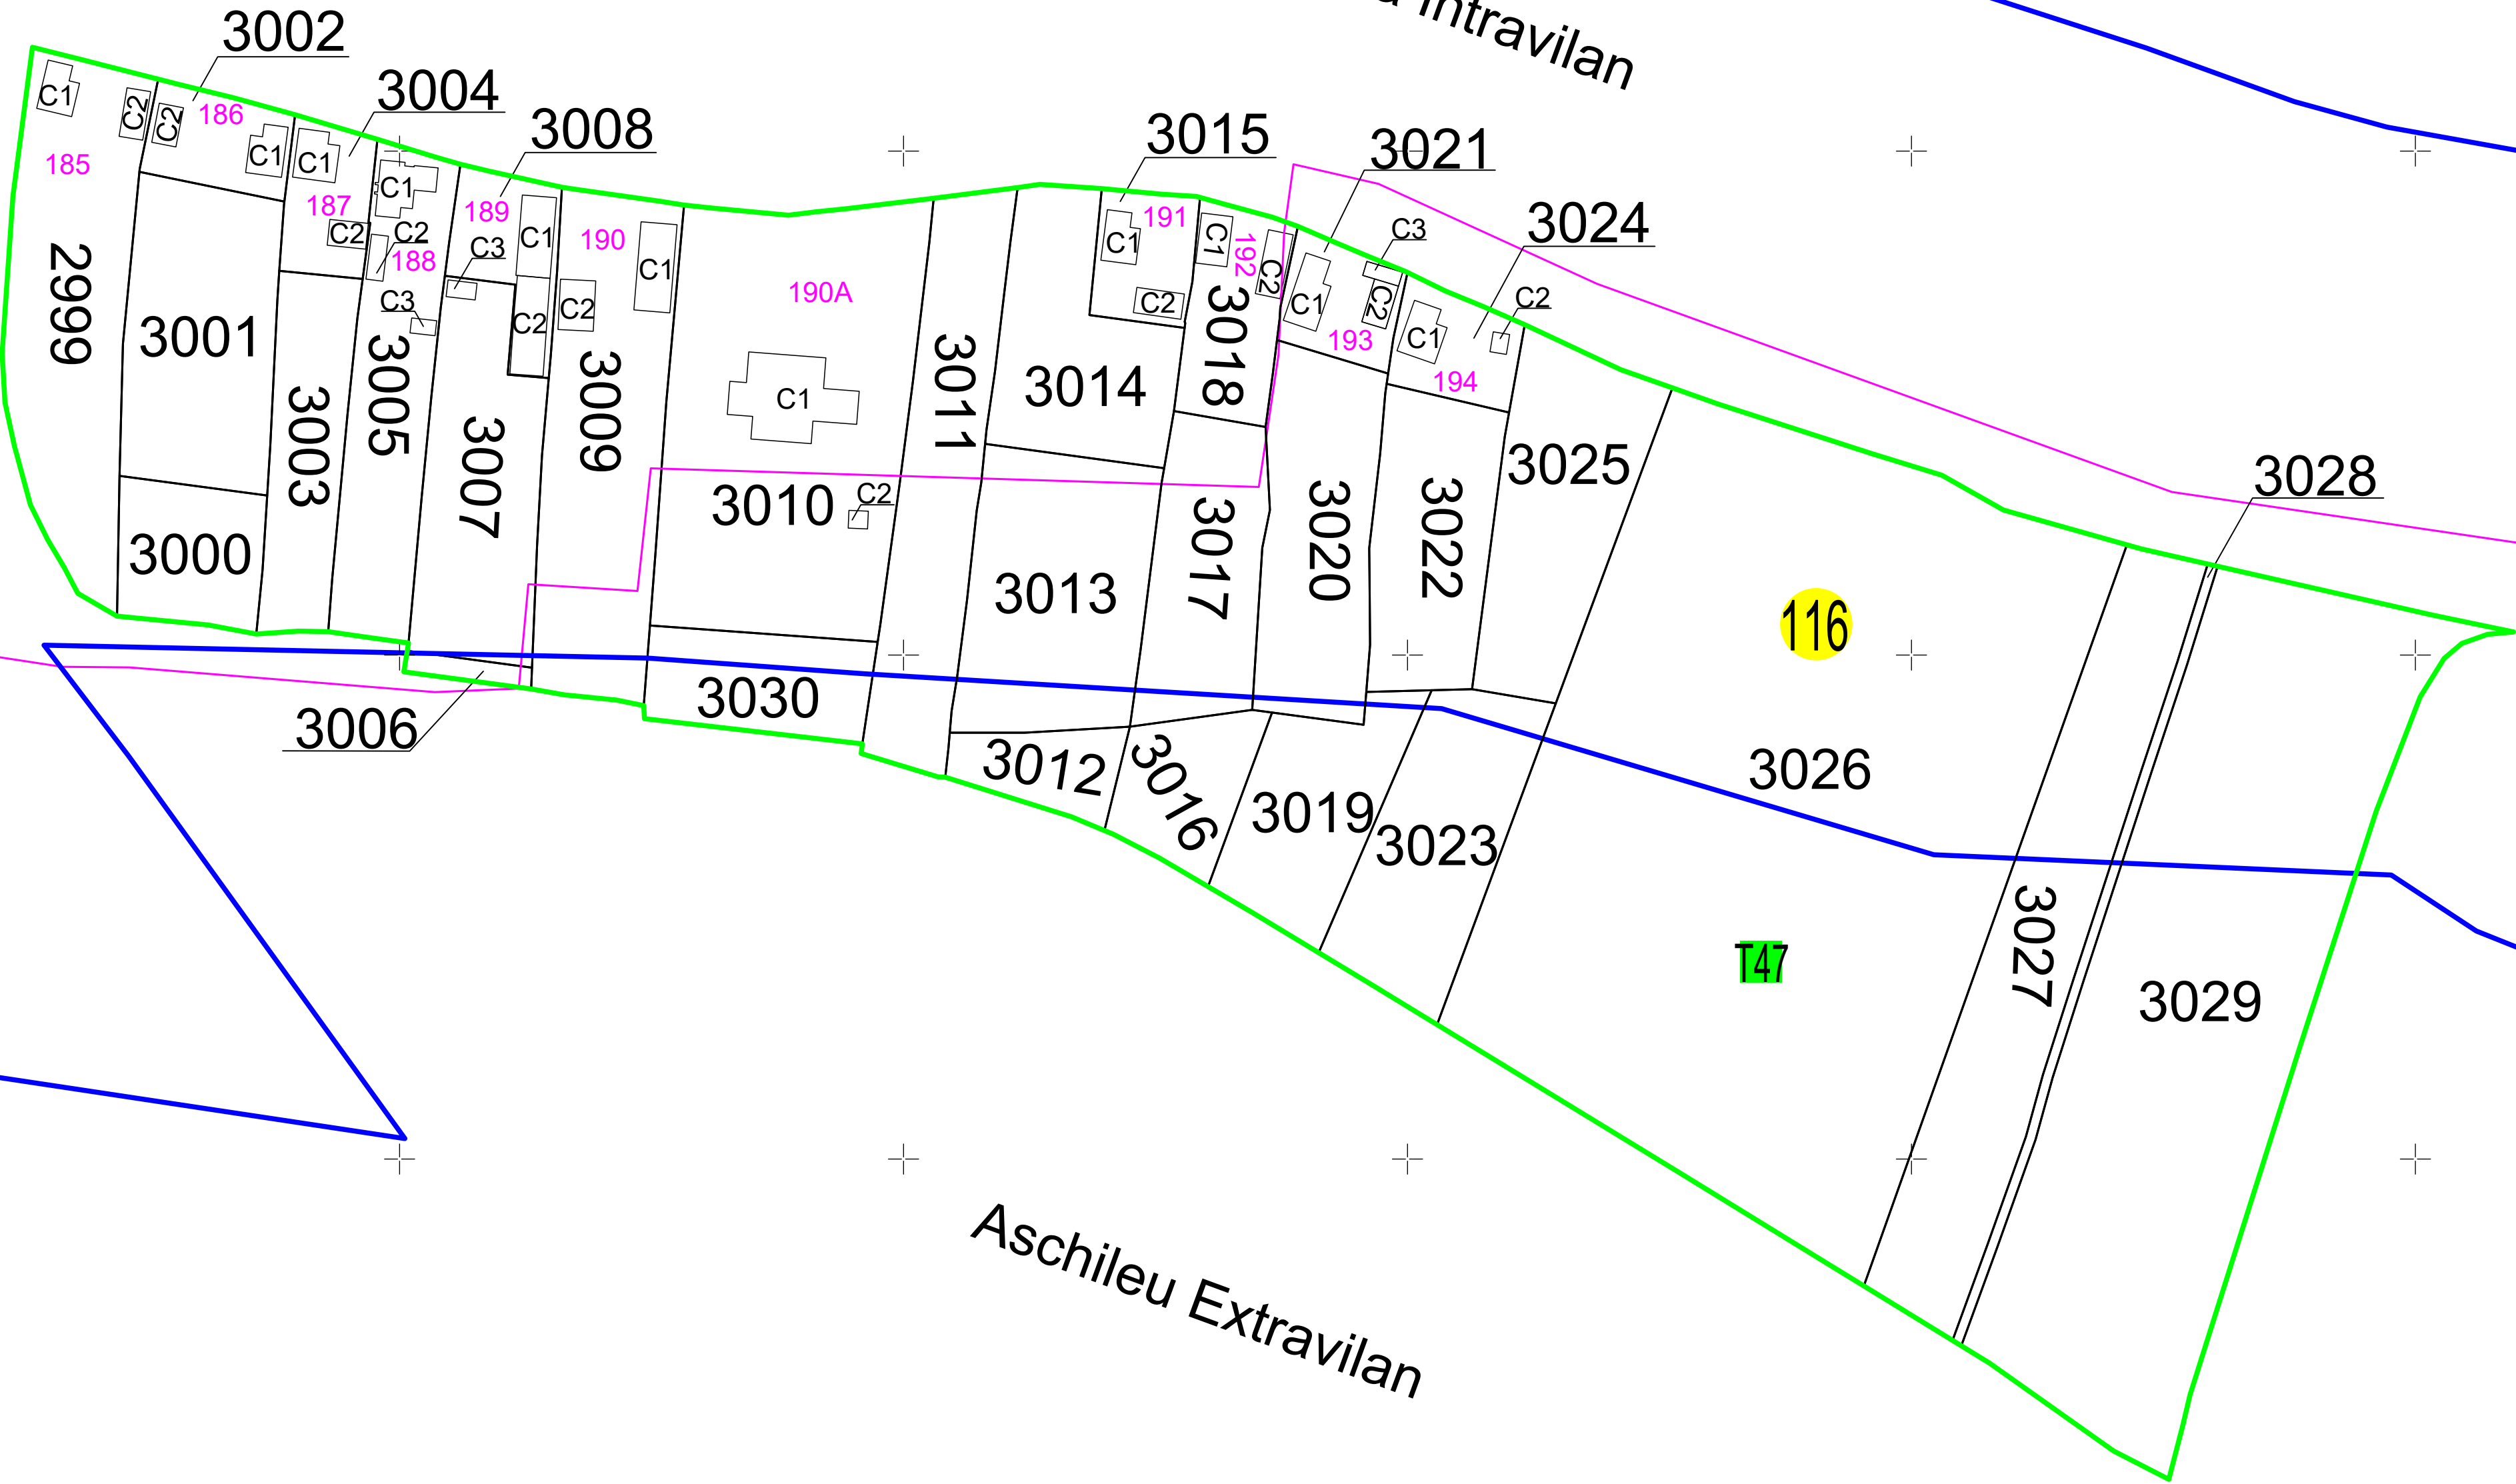

Schita cu dispunerea sectoarelor cadastrale

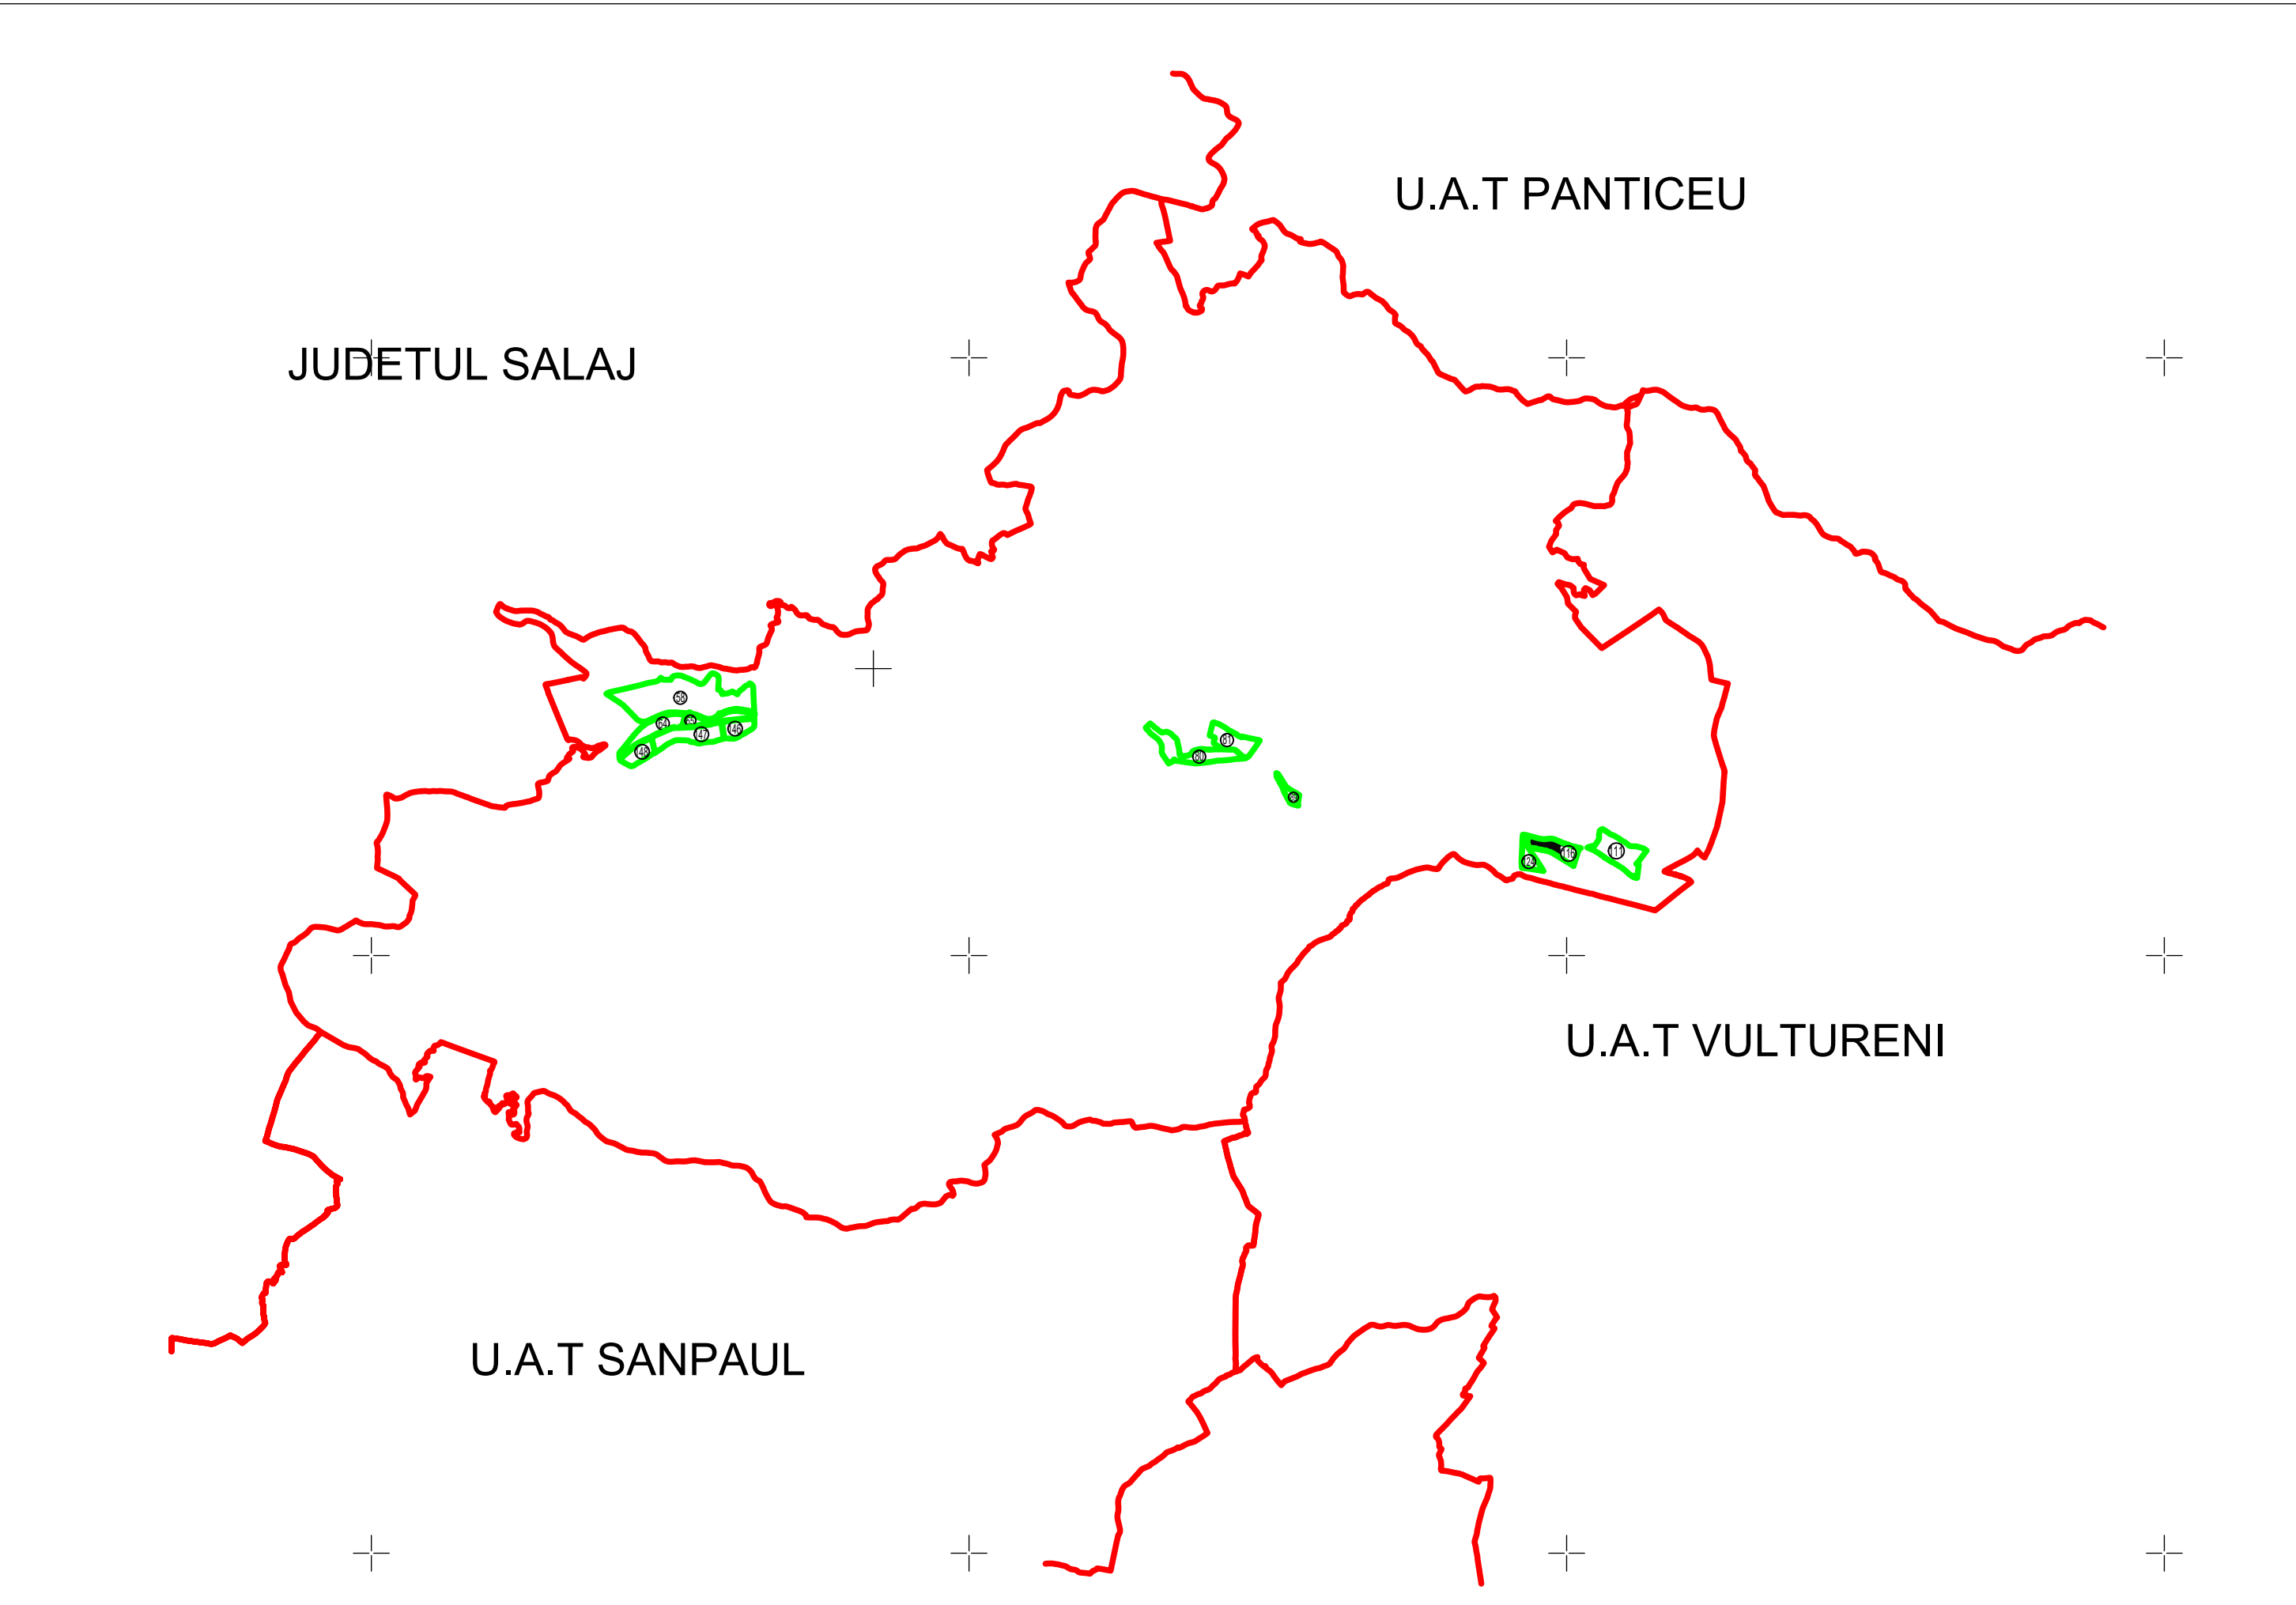

Legenda

- Limita UAT -
- Limita sector cadastral -
- Numar sector cadastral -
- Limita tarlale si cvartale -
- Numar tarlale si cvartale -
- Limita intravilan -
- Denumire si numar intravilan -
- Numar plansa -
- Limita constructii -
- Identificator constructii -

116

147

Fodora

P. 1

C1



Handwritten signature.

GENERAL TOPO WEST S.R.L.	De la: ing. Stan Sabin Claudiu n. 10.03.2023
Executant, nume si prenume	Semnatura si stampila
ing. Sabin Claudiu STAN	
Data	10.03.2023

"Spre publicare"