


Judetul : Cluj
UAT : Aschileu
Sectorul cadastral 147

PLAN CADASTRAL

Scara : 1 : 2000, sistem de proiectie STEREO 70

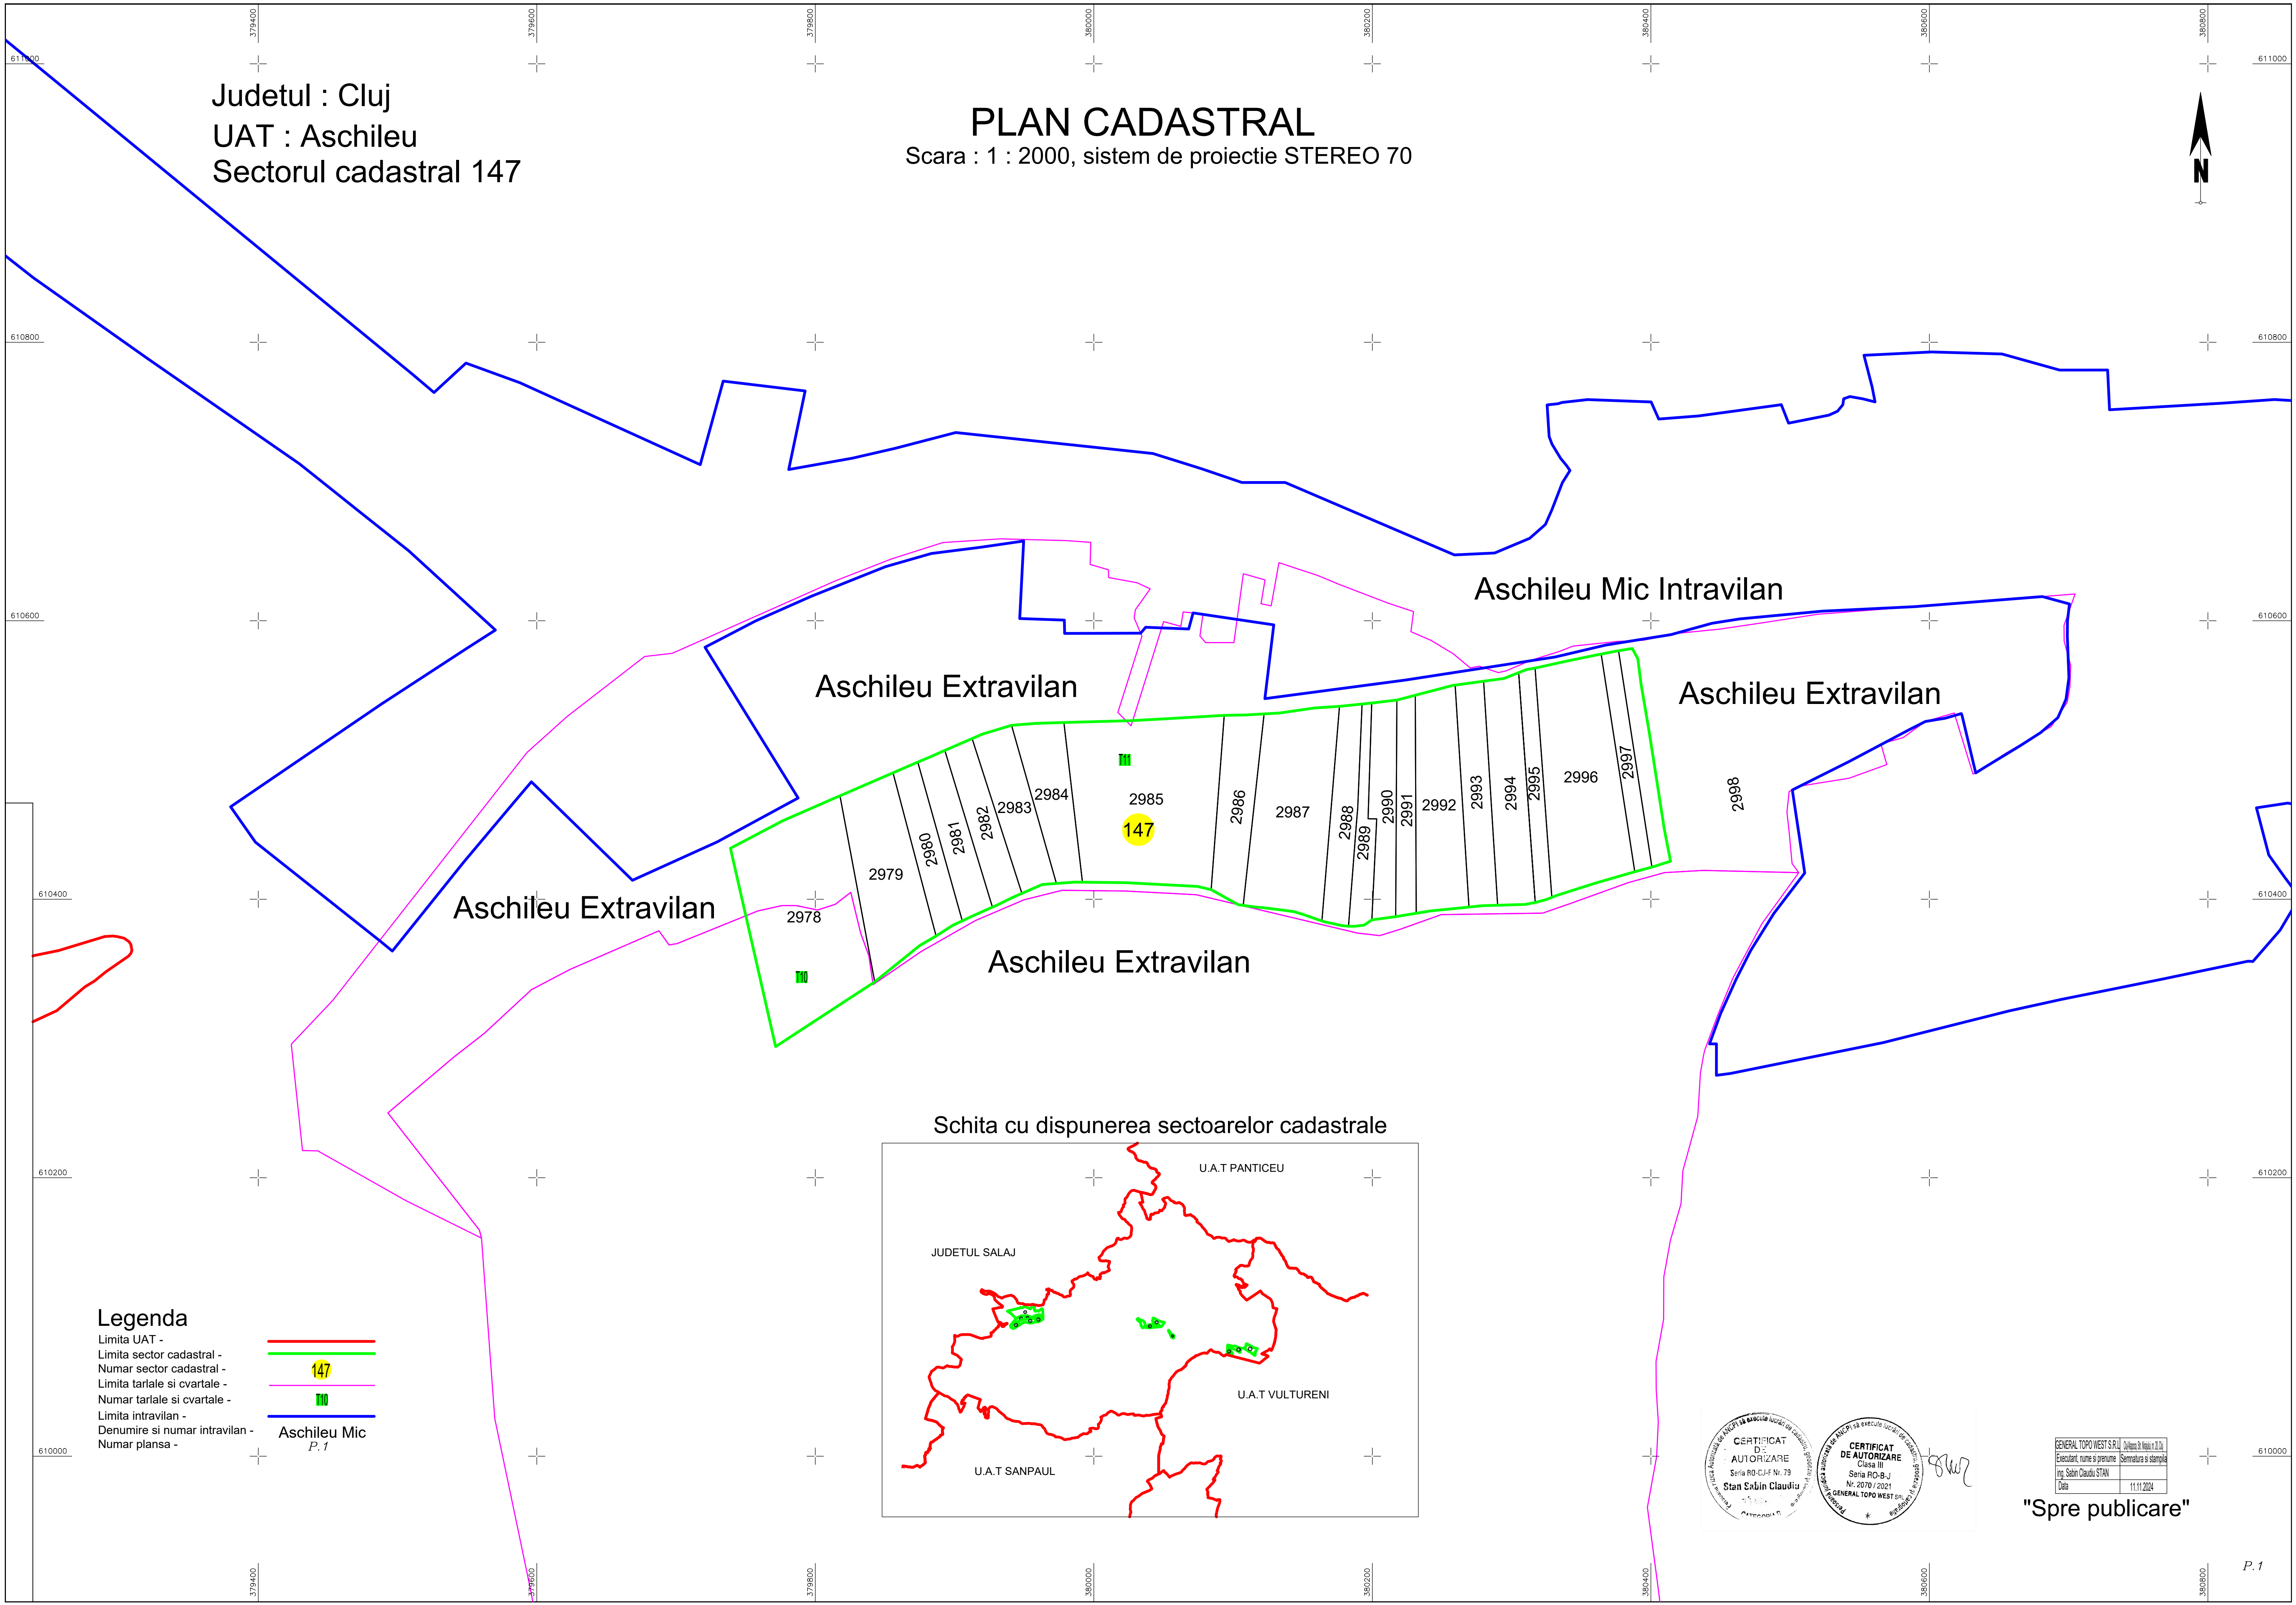

Aschileu Extravilan


Aschileu Extravilan

Aschileu Mic Intravilan

Aschileu Extravilan



Aschileu Extravilan

Schita cu dispunerea sectoarelor cadastrale

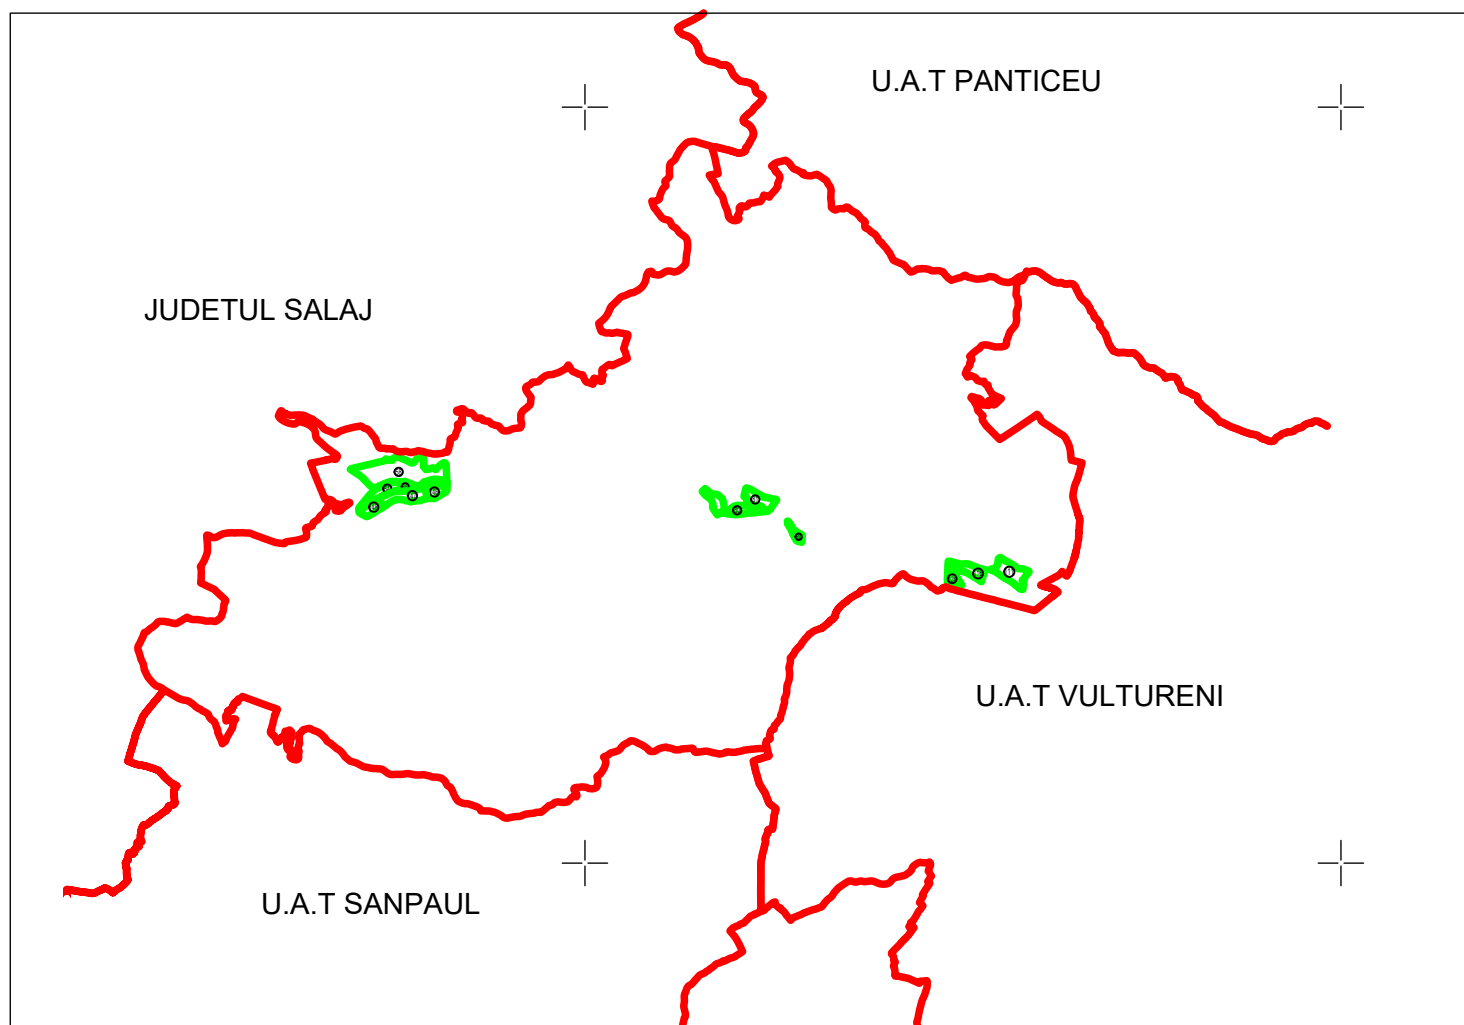

Legenda

- Limita UAT -
- Limita sector cadastral -
- Numar sector cadastral -
- Limita tarlale si cvartale -
- Numar tarlale si cvartale -
- Limita intravilan -
- Denumire si numar intravilan -
- Numar plansa -

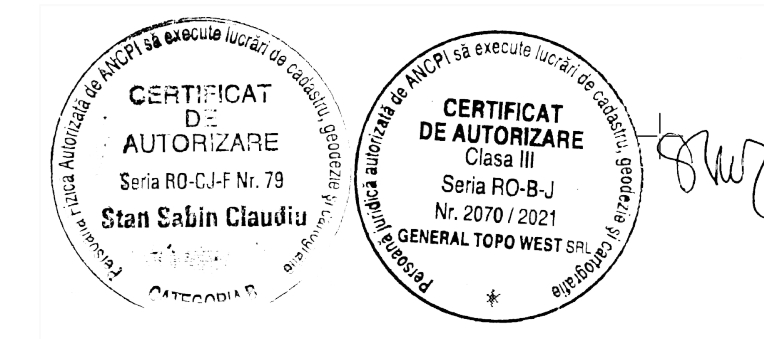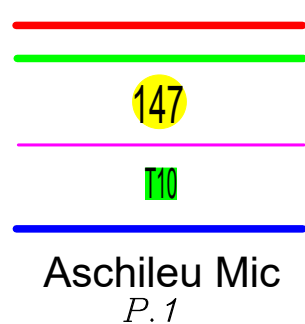

GENERAL TOPO WEST S.R.L.	Ing. Sabin Claudiu STAN
Executant, nume si prenume	Semnatura si stampila
Ing. Sabin Claudiu STAN	
Data	11.11.2024

"Spre publicare"