

PLAN CADASTRAL

Scara 1 : 1000, sistem de proiectie STEREO 70




Judetul : Cluj
UAT : Aschileu
Sectorul cadastral : 64

Aschileu Mic Intravilan

Aschileu Extravilan

Schita cu dispunerea sectoarelor cadastrale

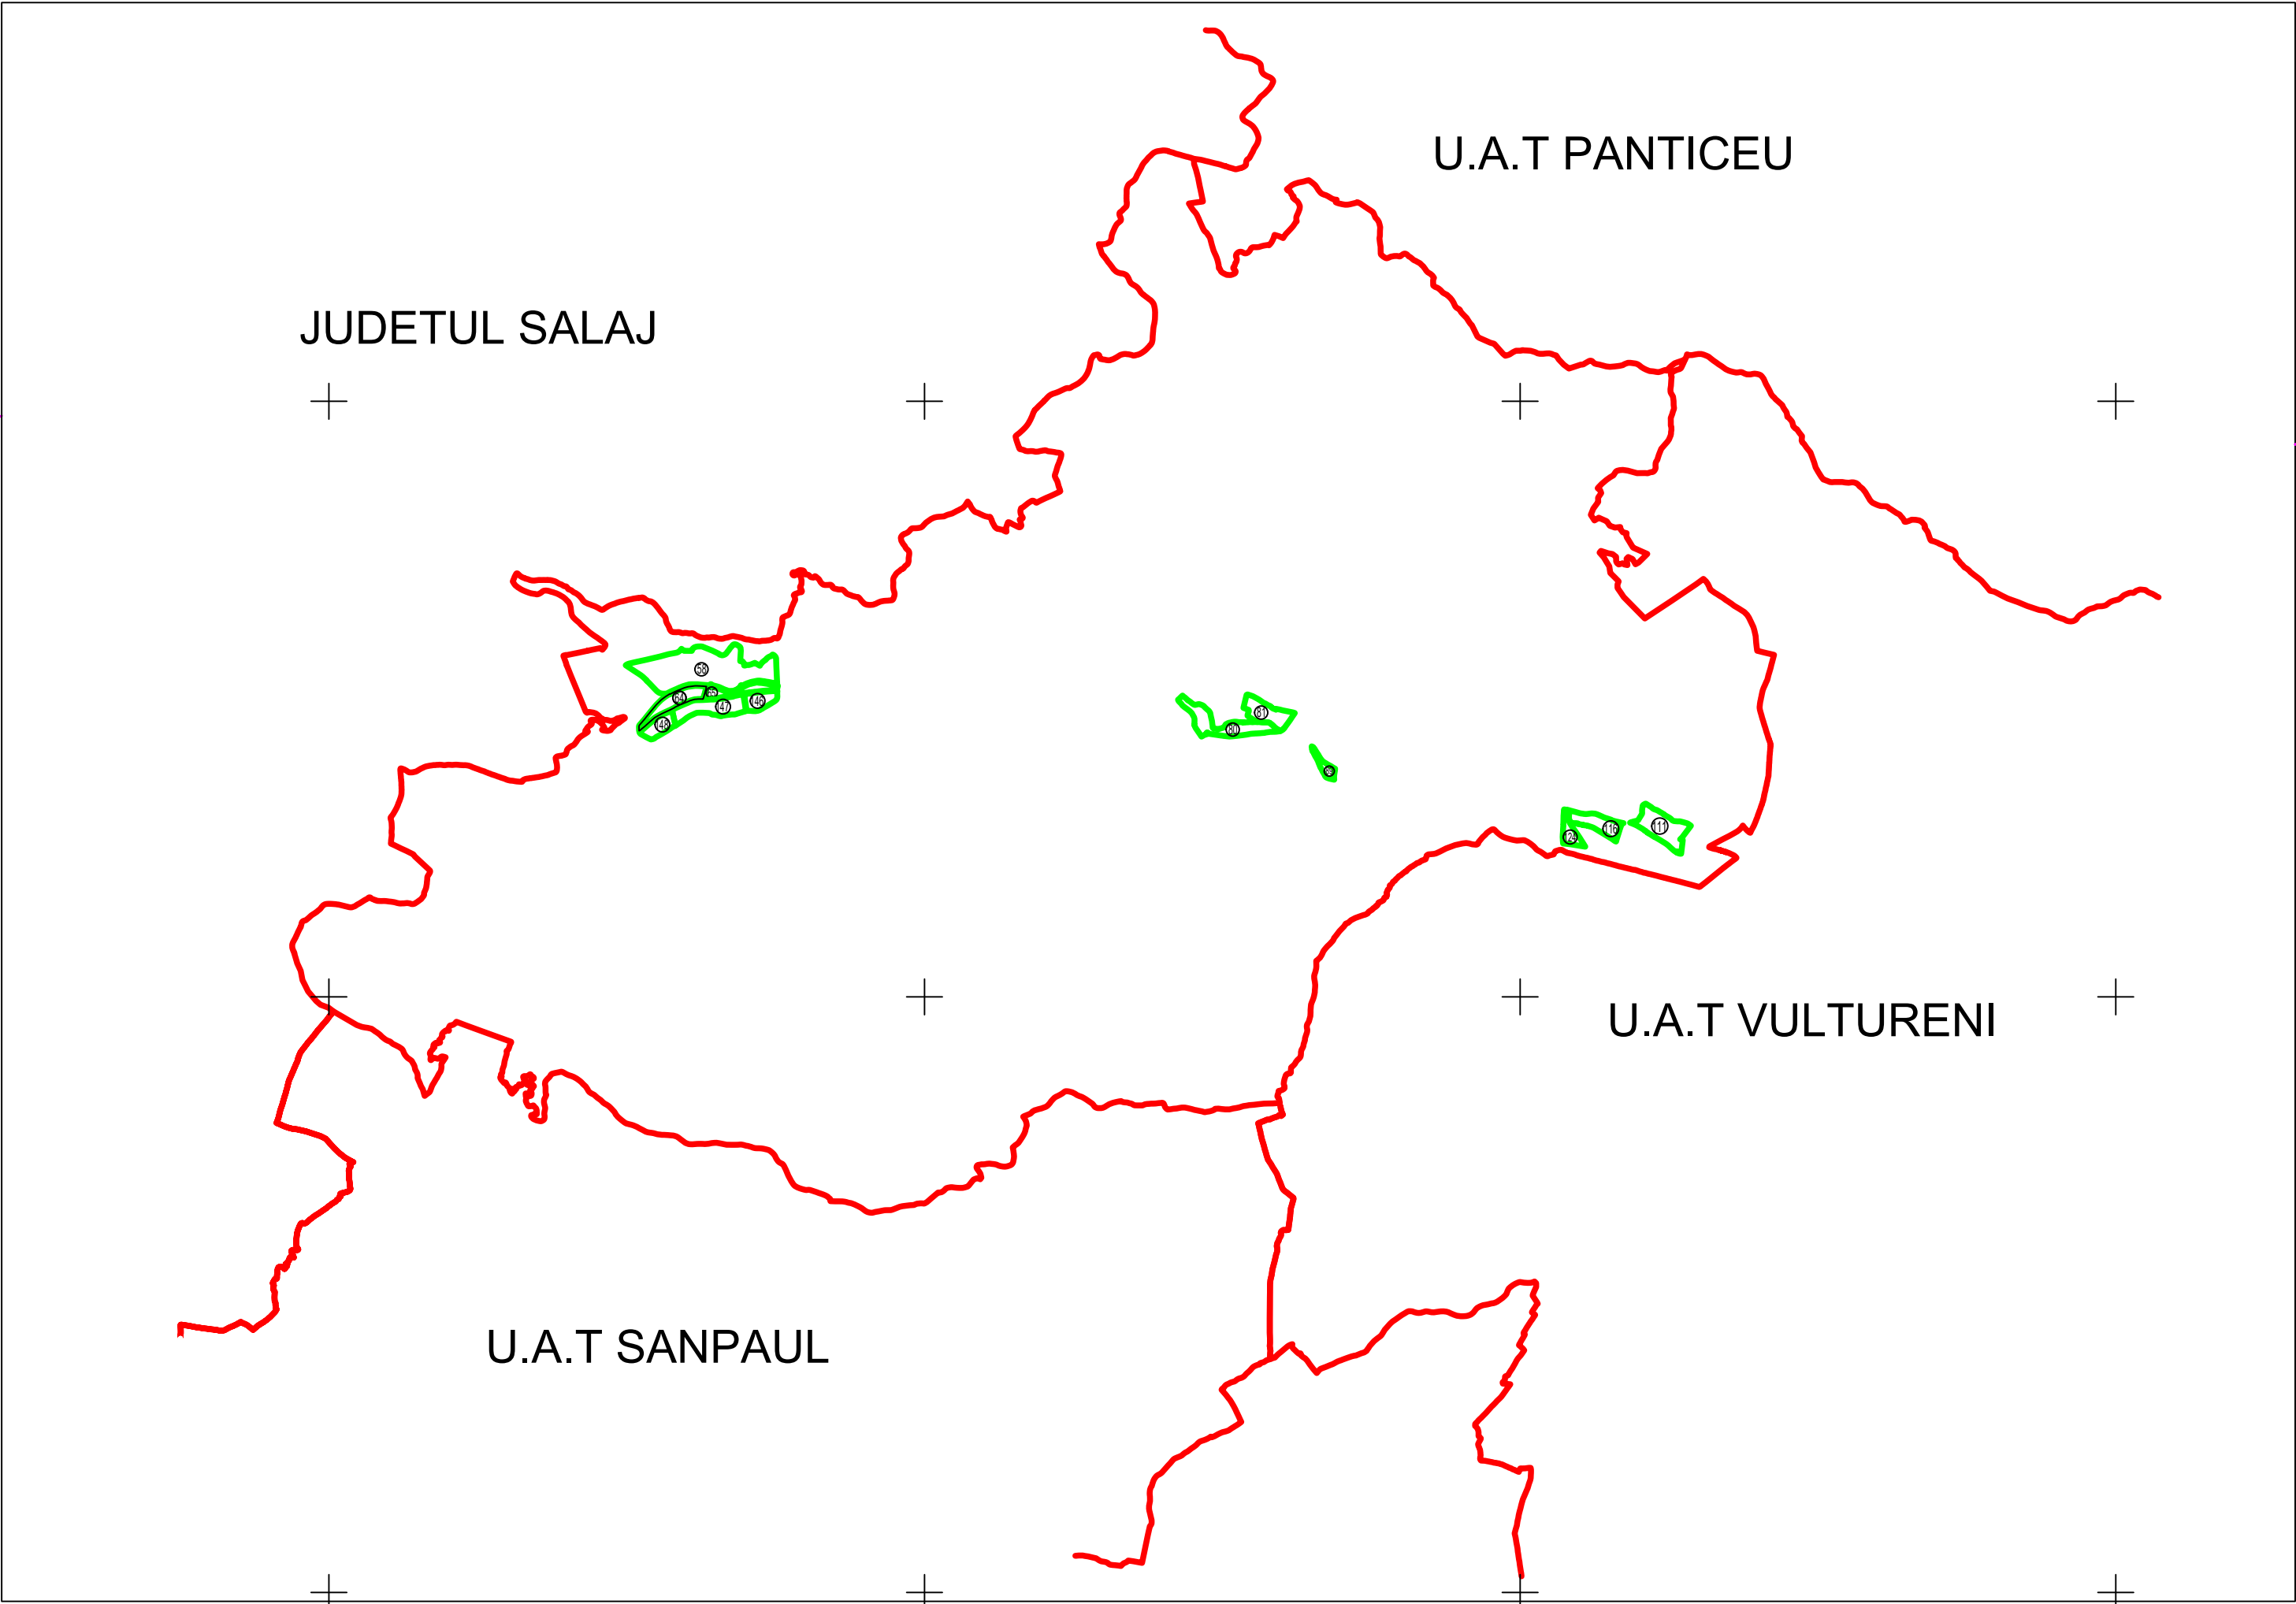

Legenda

- Limita UAT -
- Limita sector cadastral -
- Numar sector cadastral -
- Limita tarlale si cvartale -
- Numar tarlale si cvartale -
- Limita intravilan -
- Denumire si numar intravilan -
- Numar plansa -
- Limita constructii -
- Identificator constructii -

64

11

Aschileu Mic

P. 1

C1

CERTIFICAT DE AUTORIZARE

Seria RO-CJ-F Nr. 79

Stan Sabiu Claudiu

CERTIFICAT DE AUTORIZARE

Clasa III

Seria RO-B-J

Nr. 2070 / 2021

GENERAL TOPO WEST S.R.L.

GENERAL TOPO WEST S.R.L.	Deputat St. Vasile n. 20.04
Executant, nume si prenume	Semnatura si stampila
Ing. Sabiu Claudiu STAN	
Data	11.11.2024

"Spre publicare"