


Judetul : Cluj
UAT : Aschileu
Sectorul cadastral 65

PLAN CADASTRAL

Scara 1 : 1000, sistem de proiectie STEREO 70

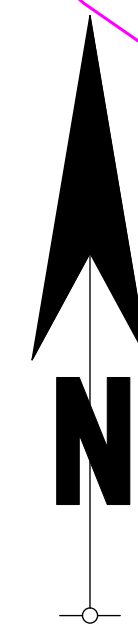

Aschileu Mic Intravilan


Aschileu Mic Intravilan

Aschileu Mic Intravilan

Aschileu Extravilan

Aschileu Extravilan

Schita cu dispunerea sectoarelor cadastrale

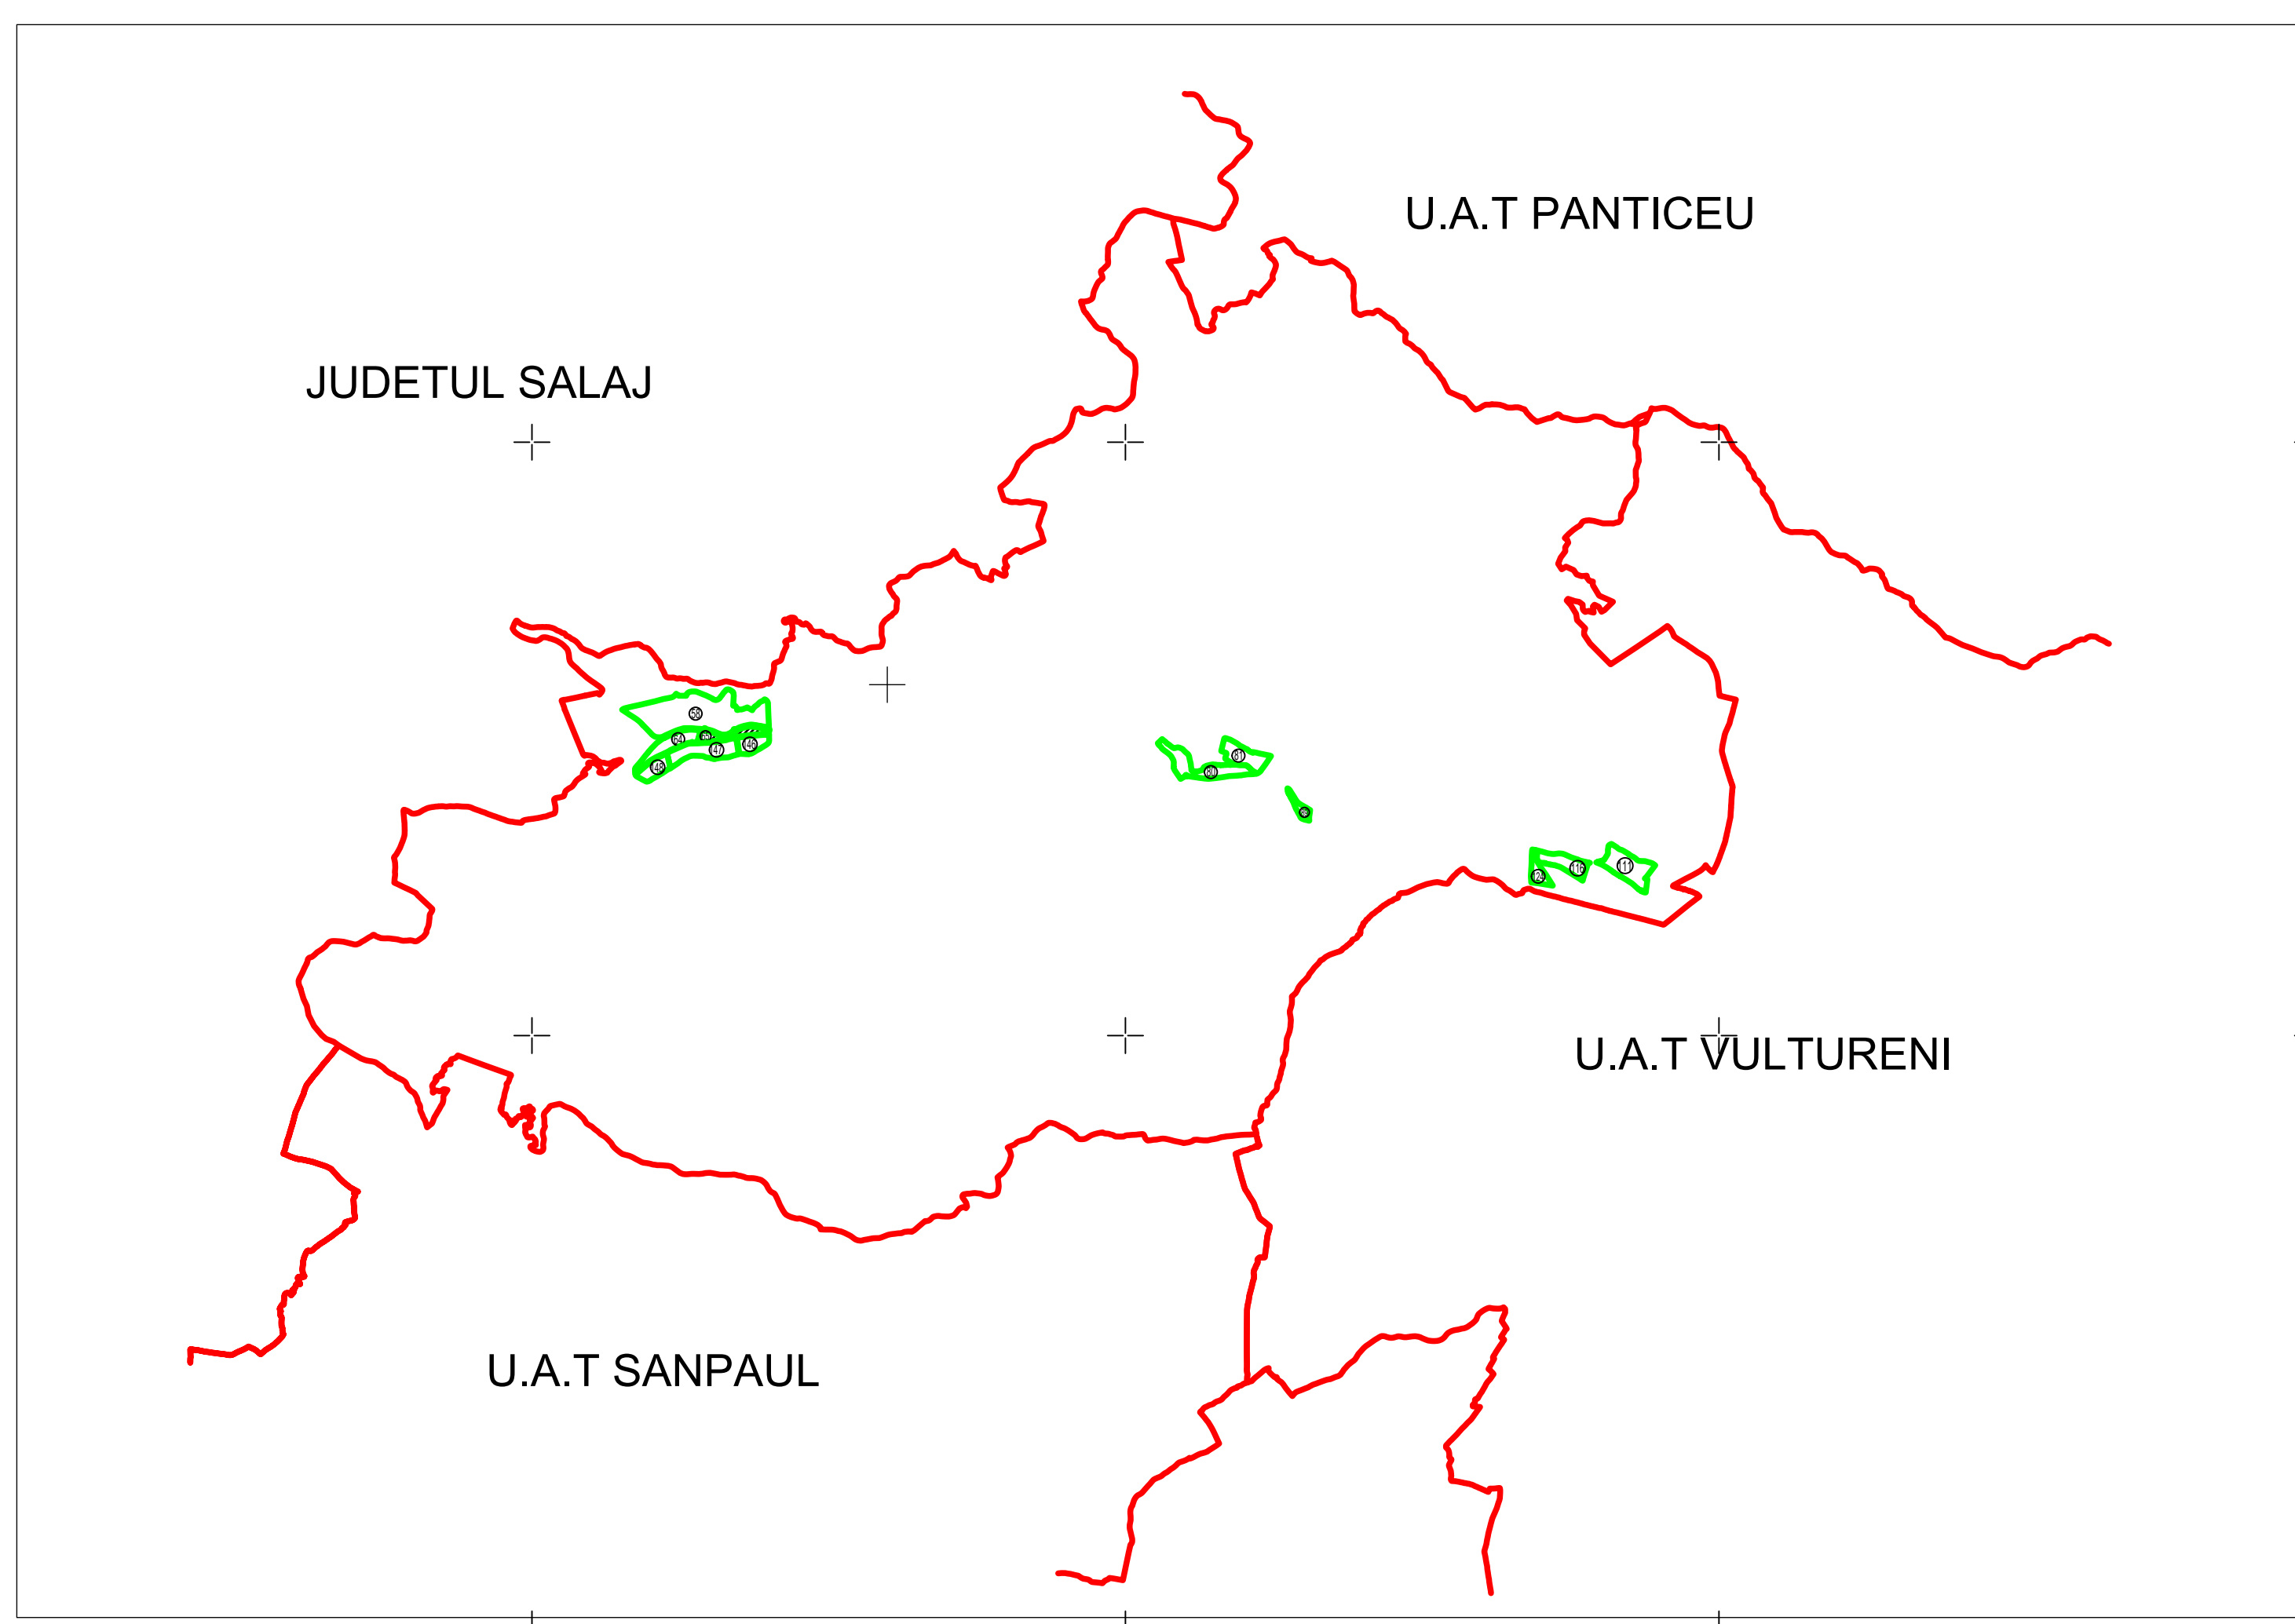

Legenda

- Limita UAT -
- Limita sector cadastral -
- Numar sector cadastral -
- Limita tarlale si cvartale -
- Numar tarlale si cvartale -
- Limita intravilan -
- Denumire si numar intravilan -
- Numar plansa -
- Limita constructii -
- Identificator constructii -


65

11

Aschileu Mic

P.1

C1

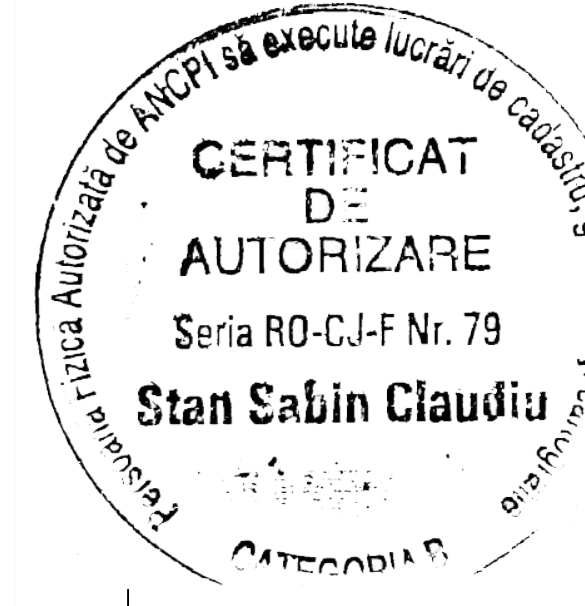

Handwritten signature.

GENERAL TOPO WEST S.R.L.	Cl. Konez, Str. Mădălin 20 Cluj
Executant, nume si prenume	Semnatura si stampila
Ing. Sabin Claudiu STAN	
Data	11.11.2024

"Spre publicare"