




PLAN CADASTRAL

Scara 1 : 1000, sistem de proiectie STEREO 70

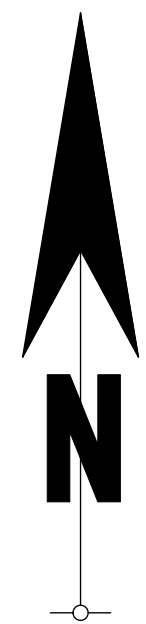

Judetul : Cluj
UAT : Aschileu
Sectorul cadastral : 80

Schita cu dispunerea sectoarelor cadastrale

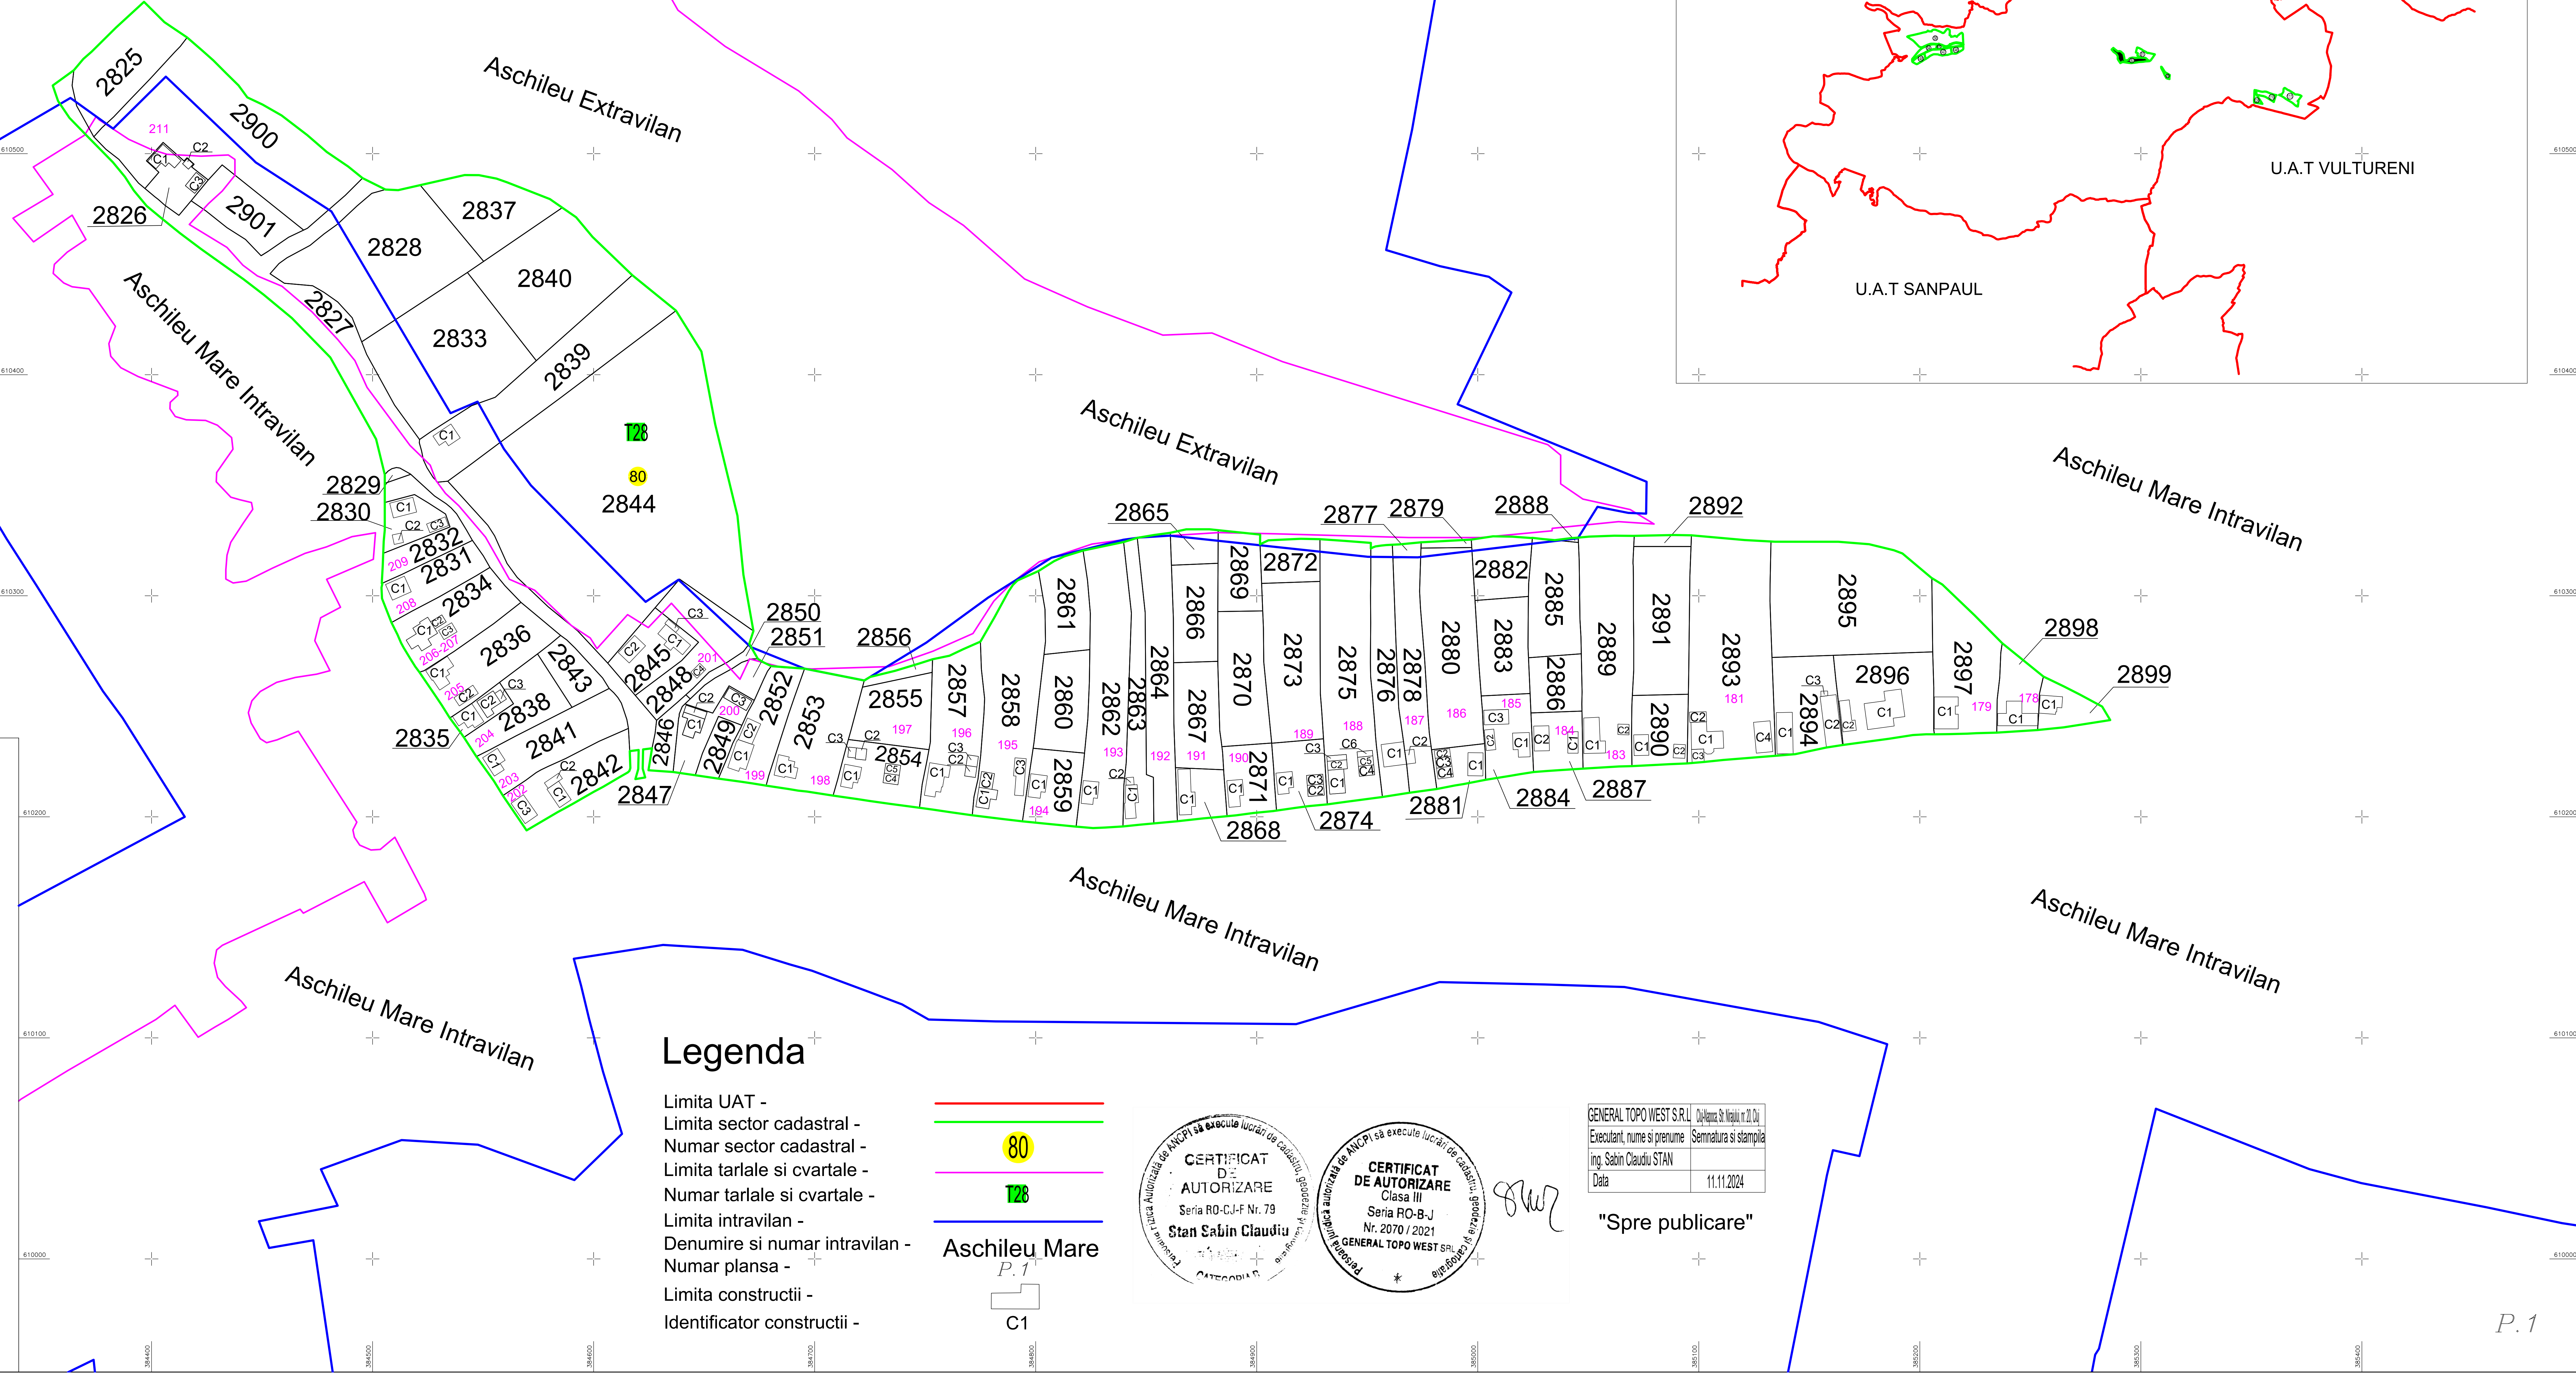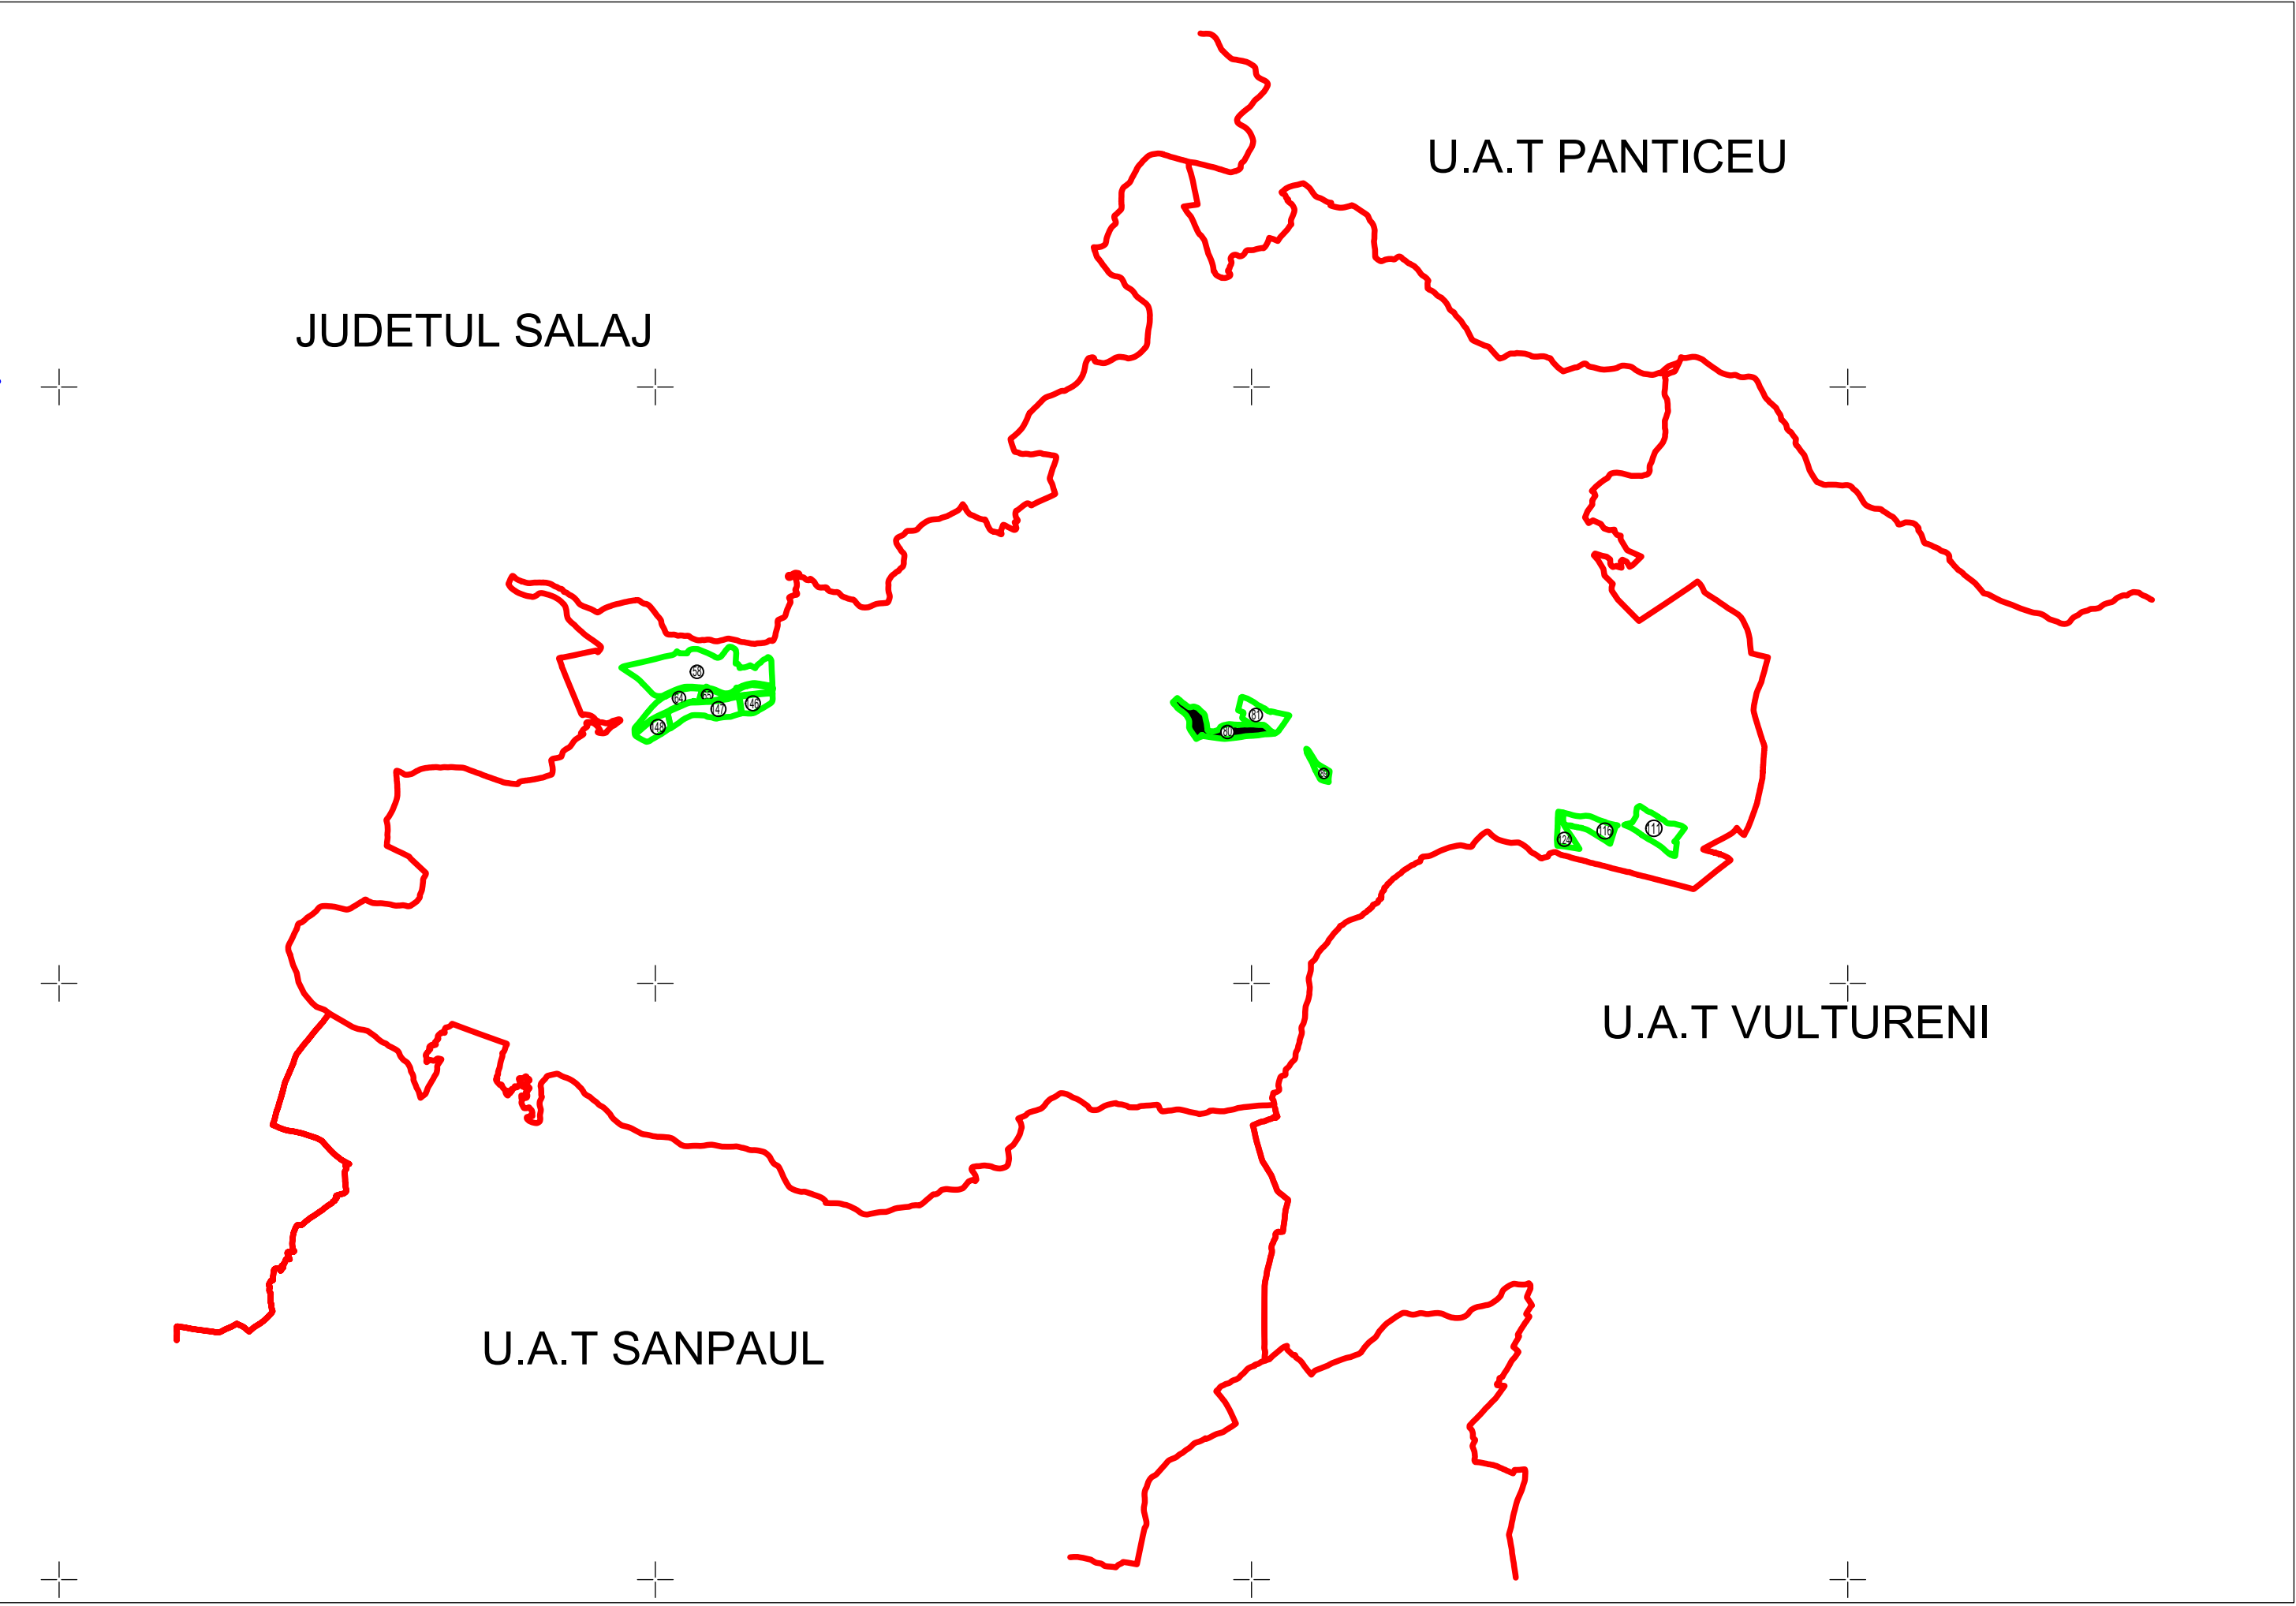

Legenda

- Limita UAT -
- Limita sector cadastral -
- Numar sector cadastral -
- Limita tarlale si cvartale -
- Numar tarlale si cvartale -
- Limita intravilan -
- Denumire si numar intravilan -
- Numar plansa -
- Limita constructii -
- Identificator constructii -

80

128

Aschileu Mare

P.1

C1



807

GENERAL TOPO WEST S.R.L. Cluj-Napoca, Str. Nicolae I. 20 Cluj	
Executant, nume si prenume	Semnatura si stampila
ing. Sabin Claudiu STAN	
Data	11.11.2024

"Spre publicare"