


Judetul : Cluj  
UAT : Aschileu  
Sectorul cadastral : 89

PLAN CADASTRAL  
Scara 1 : 1000, sistem de proiectie STEREO 70

Schita cu dispunerea sectoarelor cadastrale

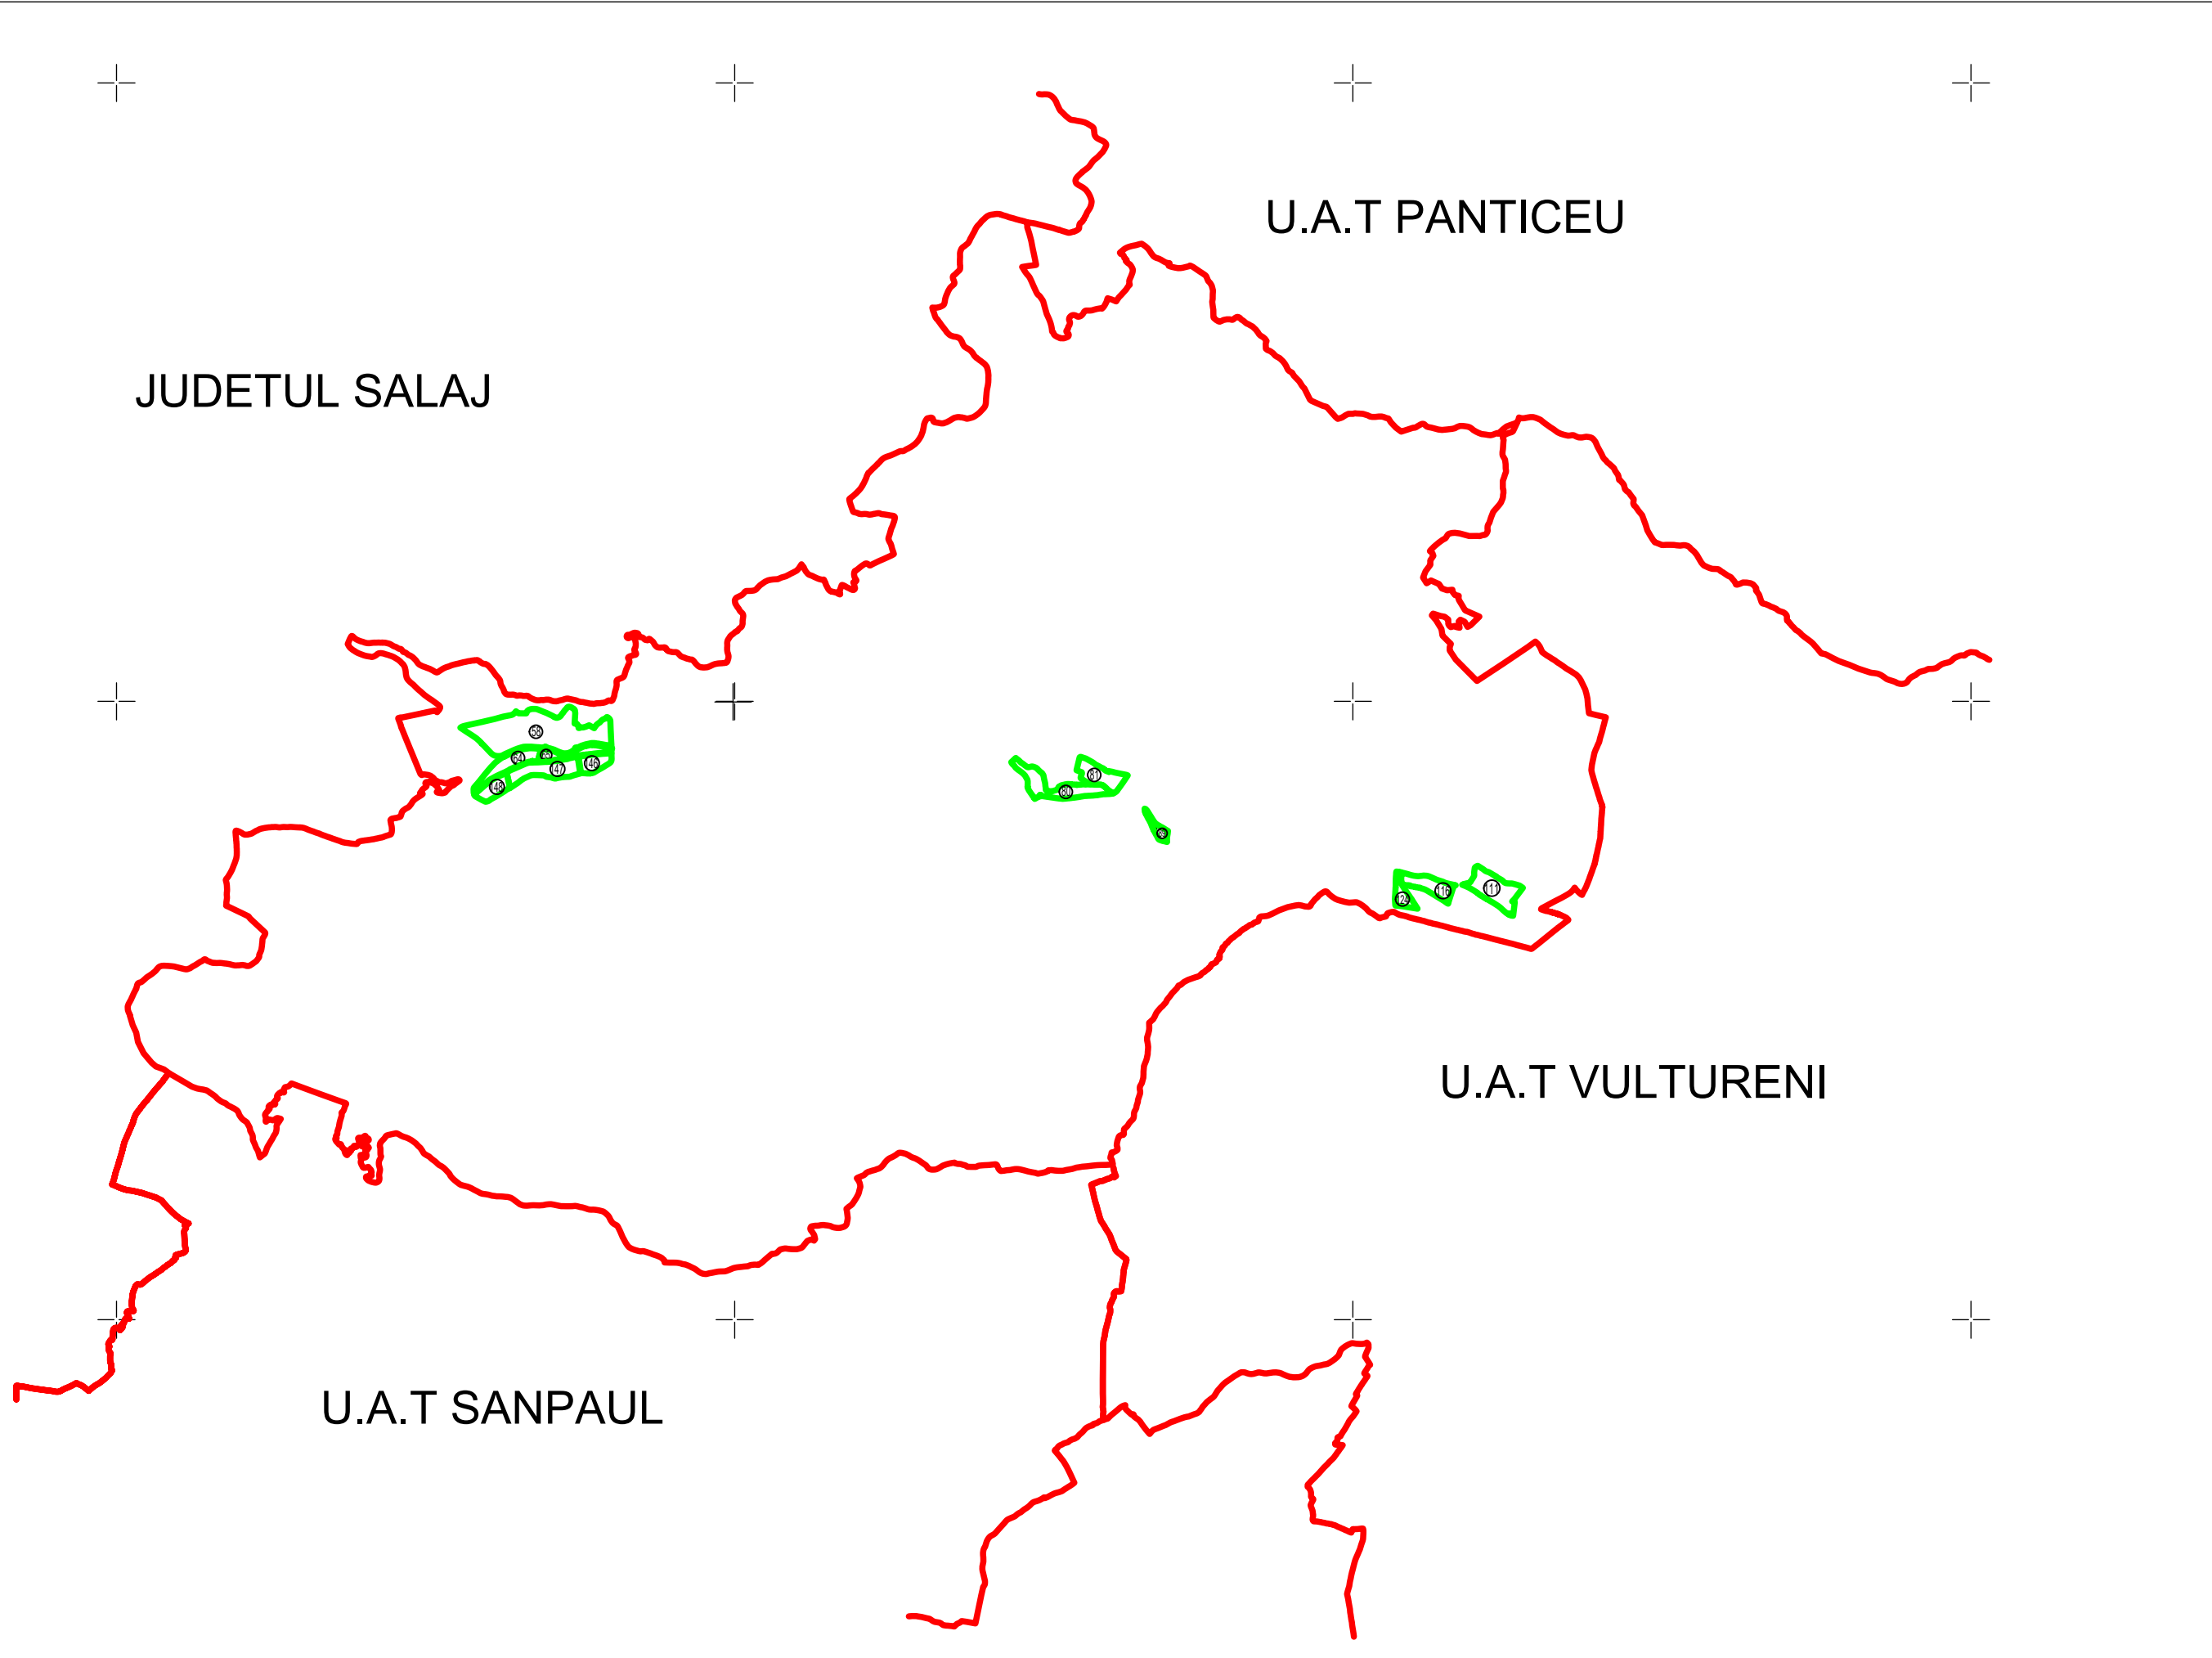

Legenda

- Limita UAT -
- Limita sector cadastral -
- Numar sector cadastral -
- Limita tarale si cvartale -
- Numar tarale si cvartale -
- Limita intravilan -
- Denumire si numar intravilan -
- Numar plansa -
- Limita constructii -
- Identificator constructii -

89

126

Fodora

P.1

C1



*[Signature]*

|                            |                                  |
|----------------------------|----------------------------------|
| GENERAL TOPO WEST S.R.L.   | Calitatea Str. Valea lui D. Cluj |
| Executant, nume si prenume | Semnatura si stampila            |
| ing. Sabin Claudiu STAN    |                                  |
| Data                       | 11.11.2024                       |

"Spre publicare"