


# PLAN CADASTRAL

Scara : 1 : 1000, sistem de proiectie STEREO 70


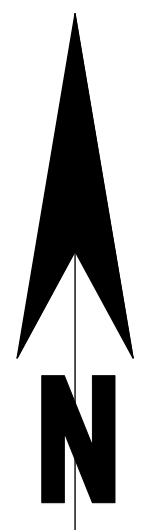


Judetul : Cluj  
UAT : Aluniș  
Sectorul cadastral 110

Aluniș Intravilan

Aluniș Intravilan

Schita cu dispunerea sectoarelor cadastrale

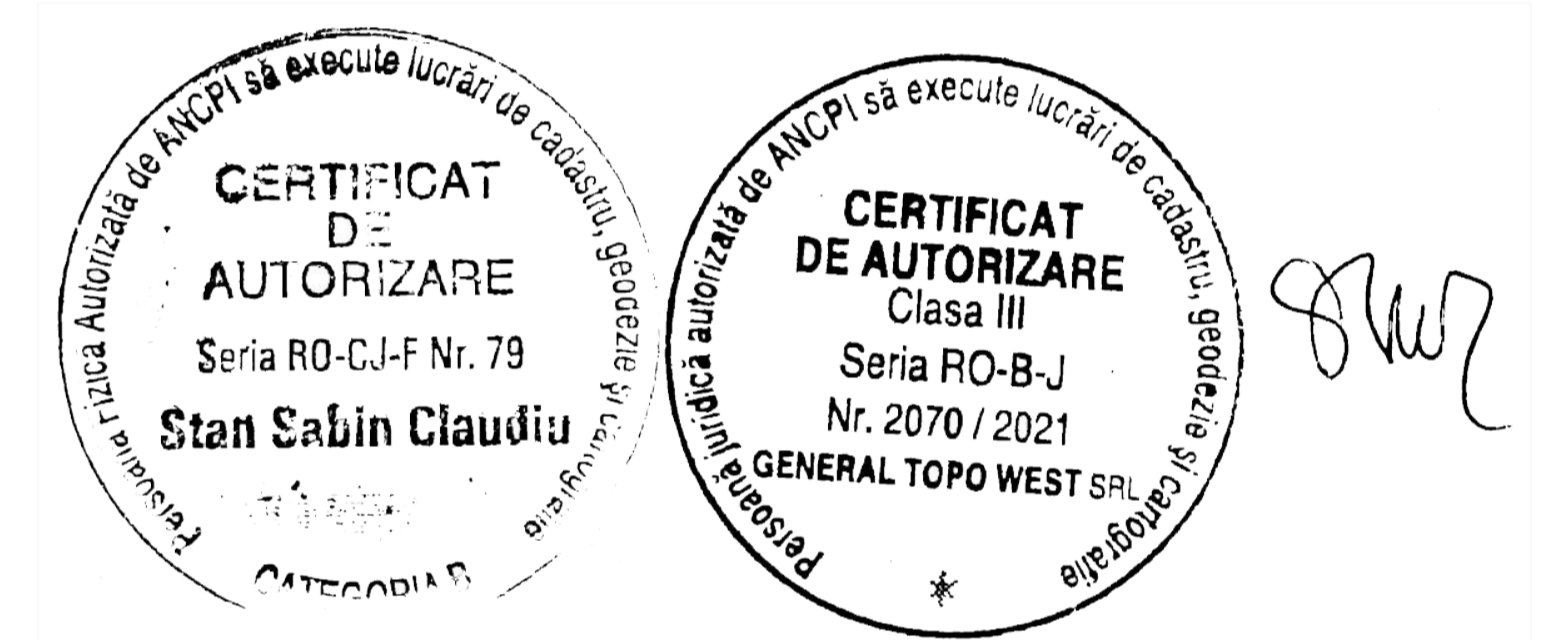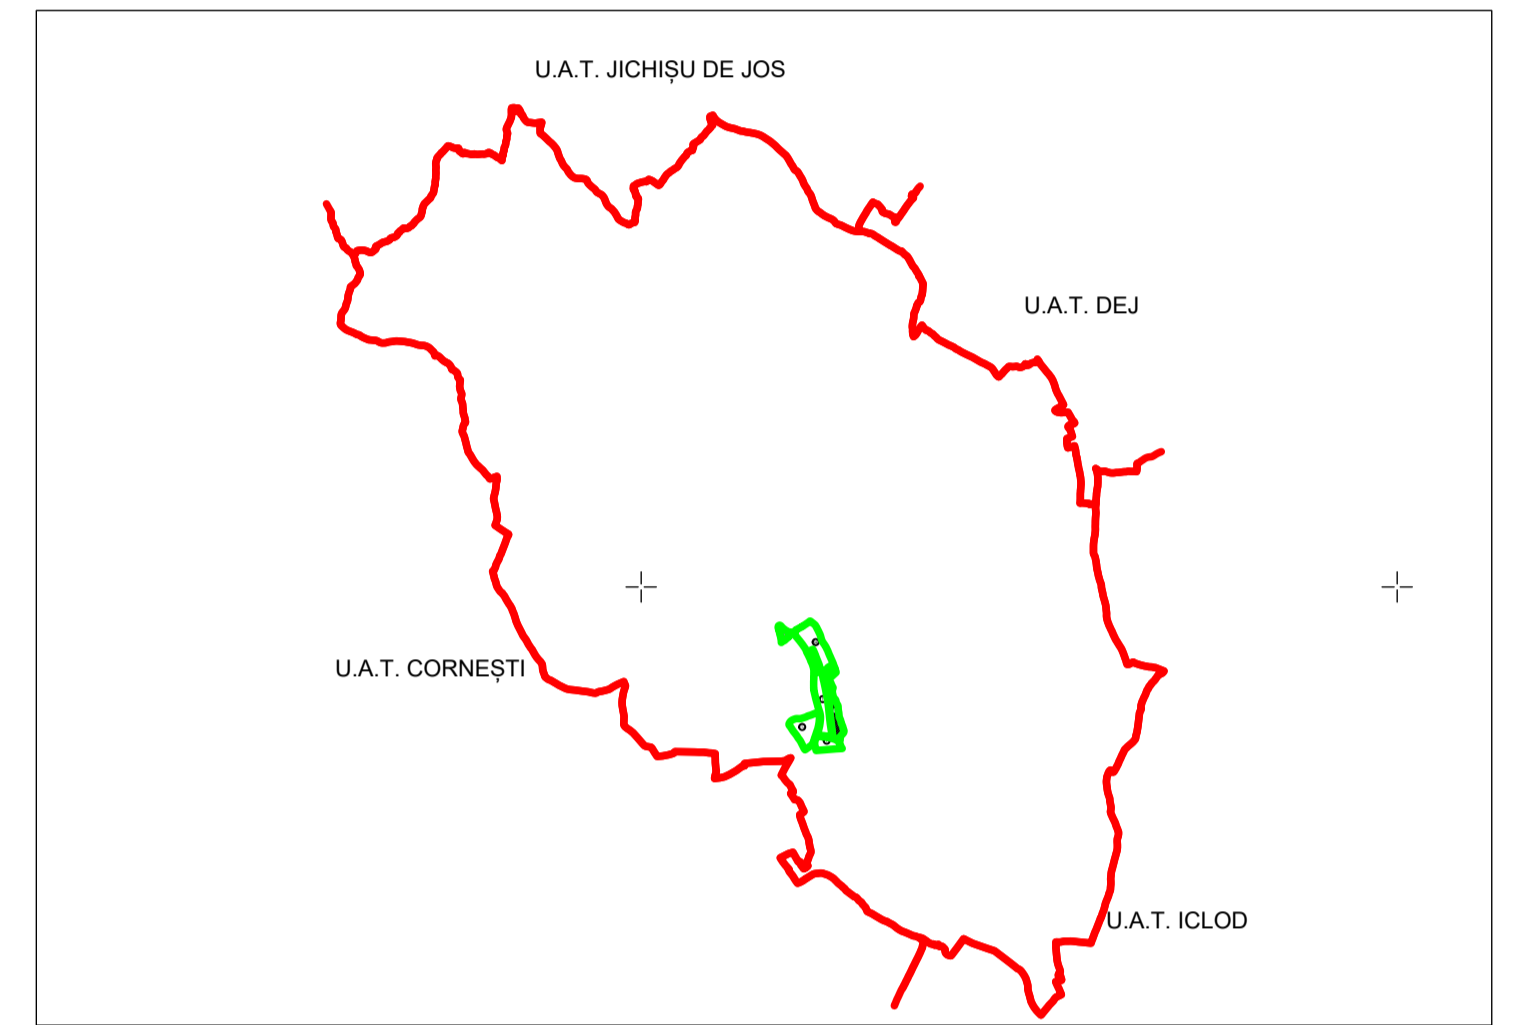

Aluniș Intravilan

Aluniș Extravilan


Aluniș Extravilan

Aluniș Intravilan

Aluniș Extravilan

## Legenda

- Limita UAT -
- Limita sector cadastral -
- Numar sector cadastral -
- Limita tarlale si cvartale -
- Numar tarlale si cvartale -
- Limita intravilan -
- Denumire si numar intravilan -
- Numar plansa -
- Limita constructii -
- Identificator constructii -
- Numar postal -

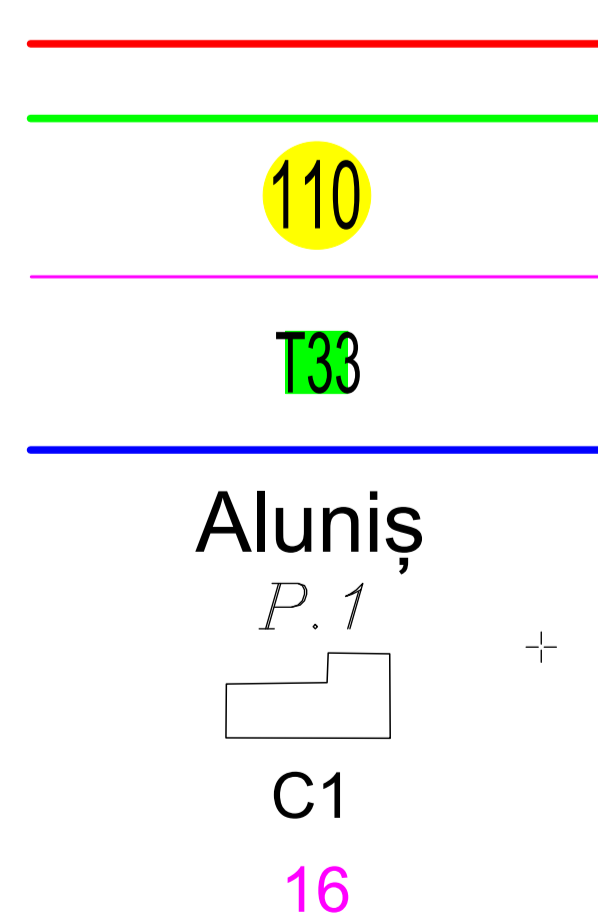

GENERAL TOPO WEST S.R.L.	Dr. Hozar St. Ingaln. nr. 20, Cluj
Executant, nume si prenume	Semnatura si stampila
ing. Sabin Claudiu STAN	
Data	20.01.2025

"Spre publicare"

P.1