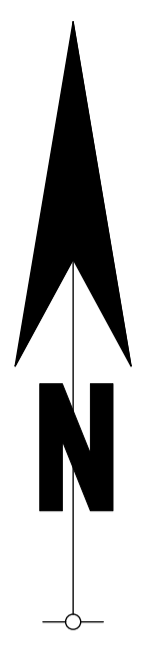


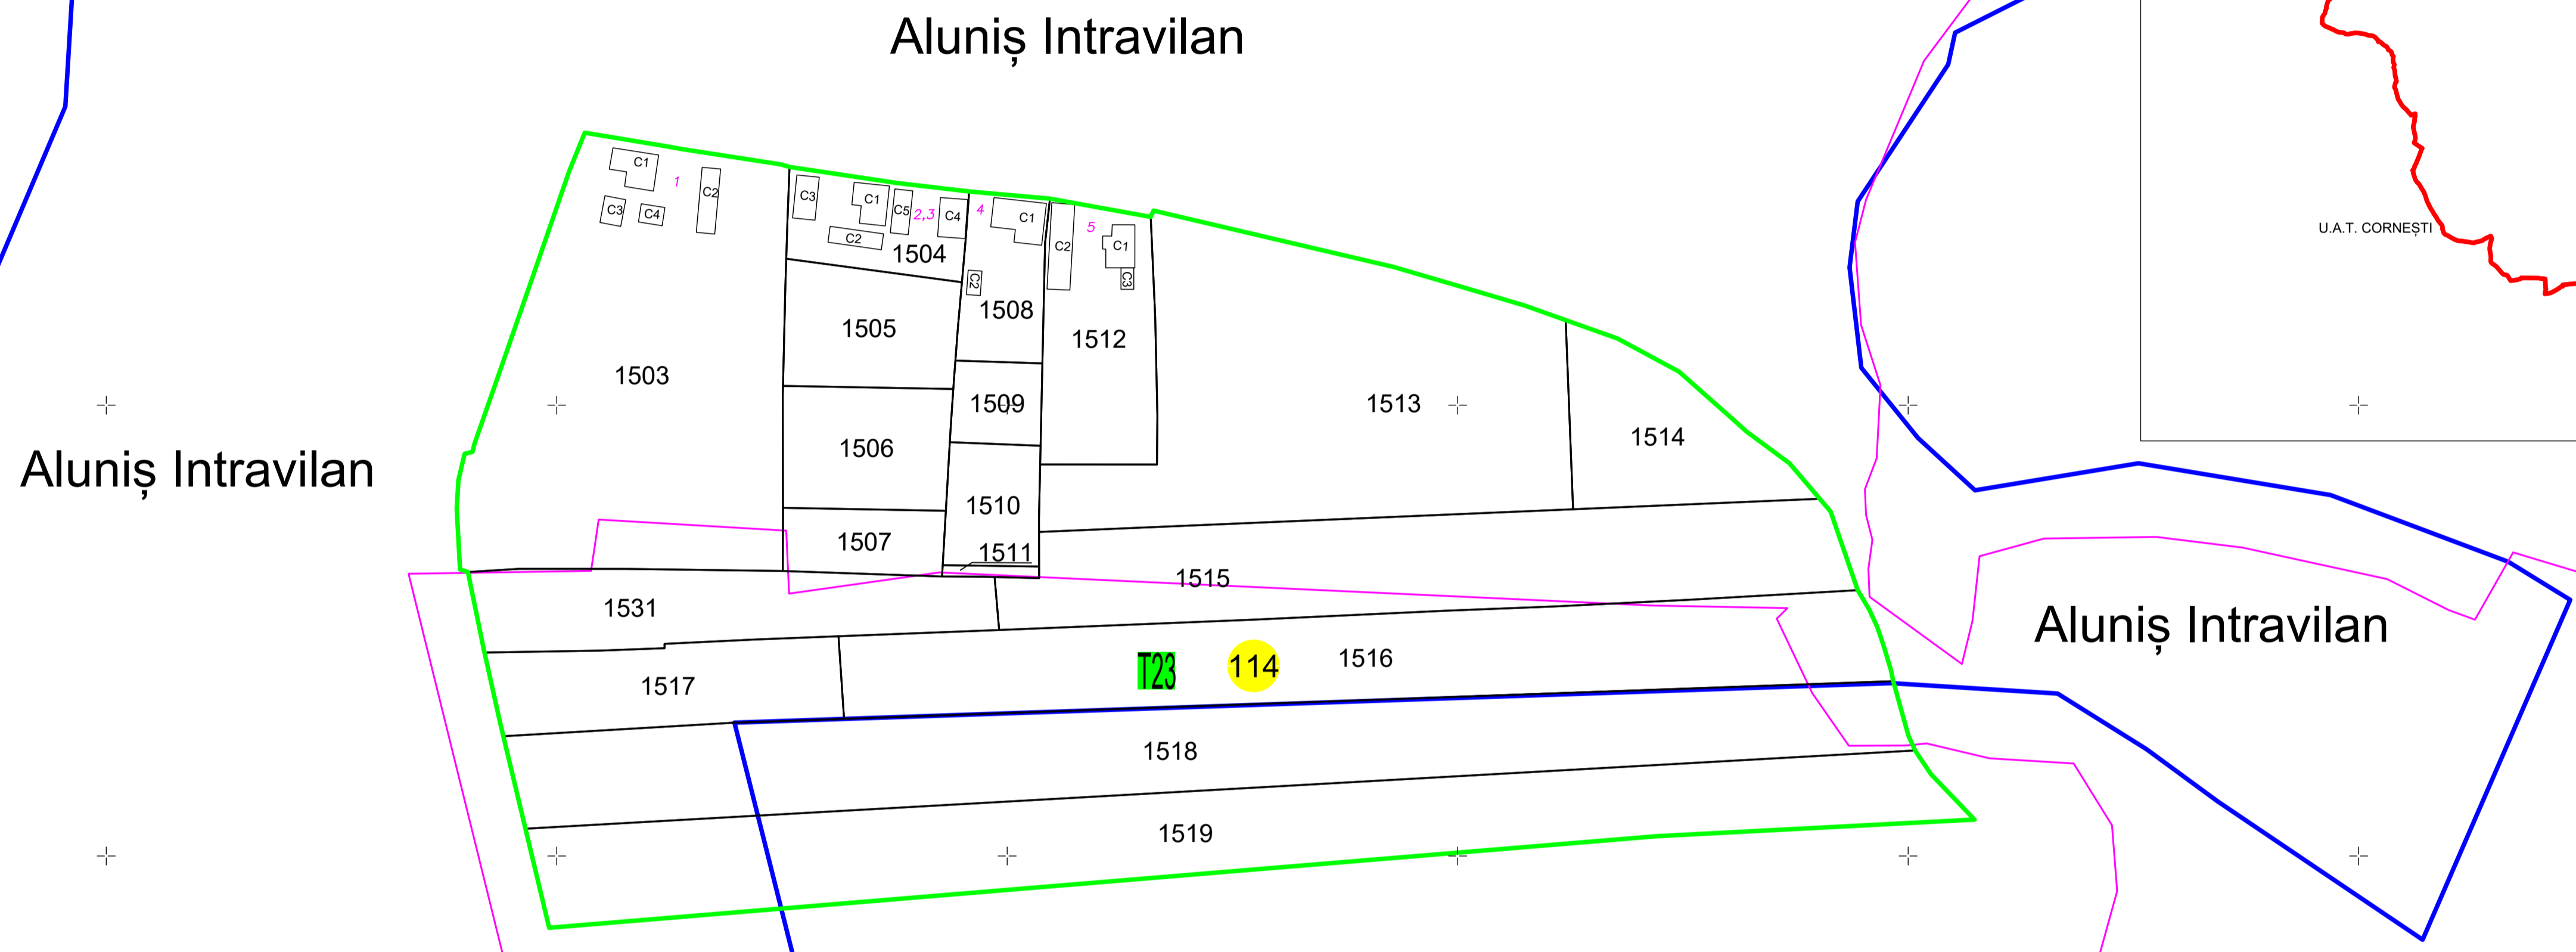
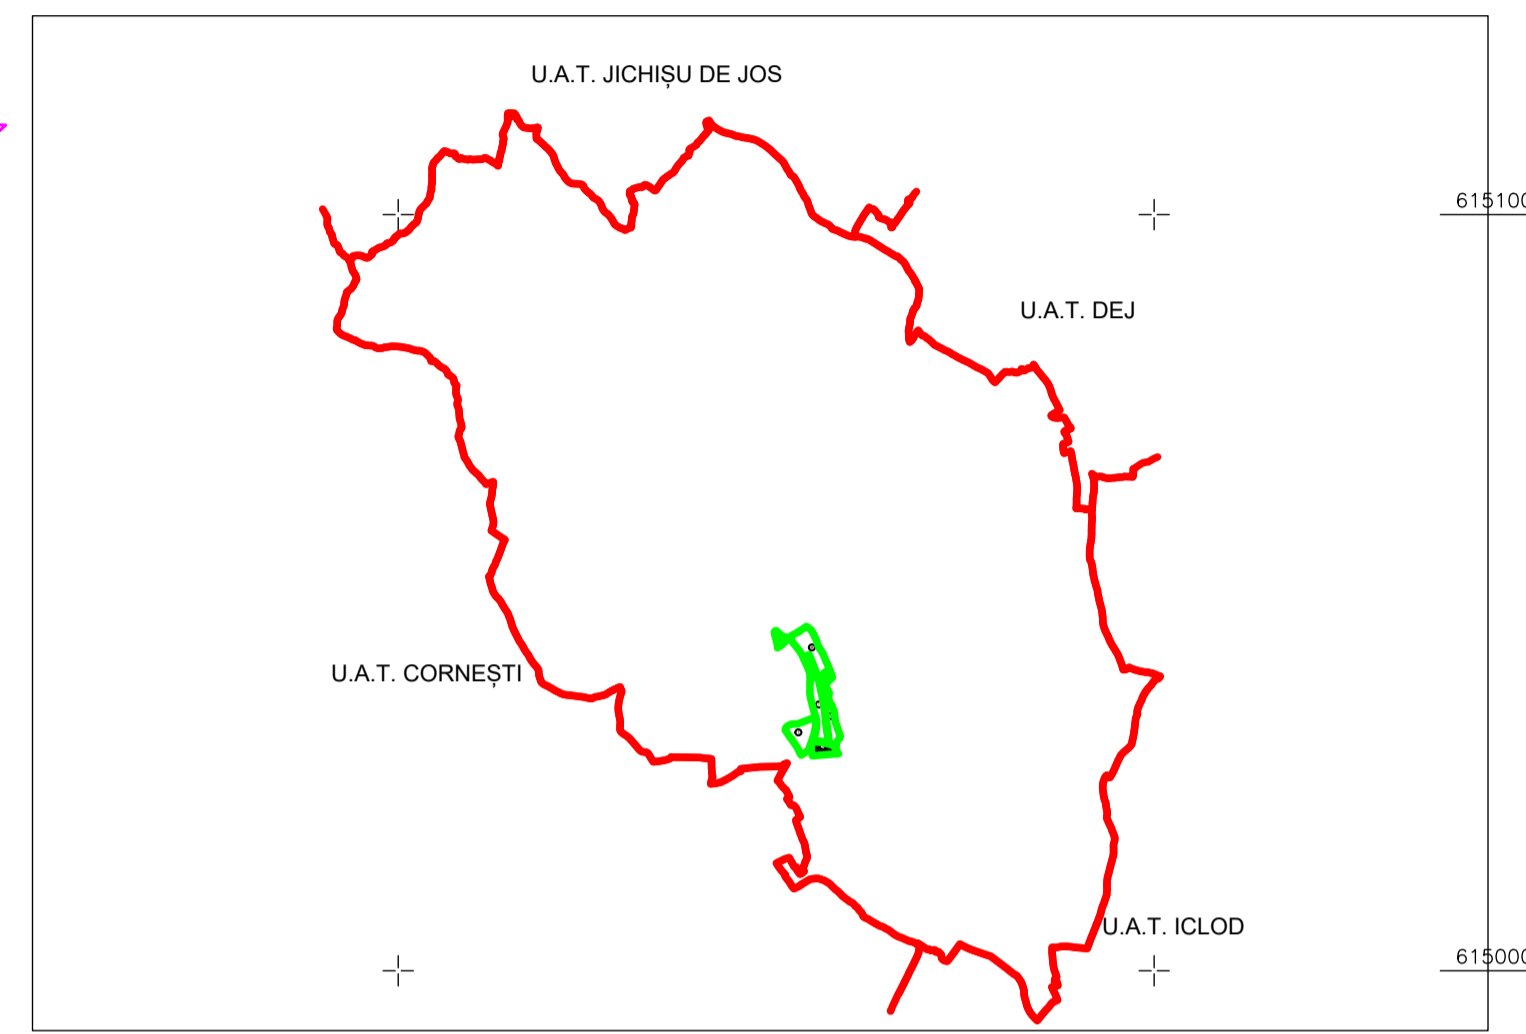
PLAN CADASTRAL

Scara : 1 : 1000, sistem de proiectie STEREO 70

Judetul : Cluj
 UAT : Aluniș
 Sectorul cadastral 114





Schita cu dispunerea sectoarelor cadastrale





Legenda


- Limita UAT -
- Limita sector cadastral -
- Numar sector cadastral -
- Limita tarlale si cvartale -
- Numar tarlale si cvartale -
- Limita intravilan -
- Denumire si numar intravilan -
- Numar plansa -
- Limita constructii -
- Identificator constructii -
- Numar postal -




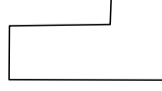












Aluniș
 P.1


C1
 1





Stan Sabin Claudiu

GENERAL TOPO WEST S.R.L. Cluj-Napoca, Str. Neplău, nr. 20, Cluj	
Executant, nume si prenume	Semnatura si stampila
ing. Sabin Claudiu STAN	
Data	20.01.2025

"Spre publicare"

P.1