
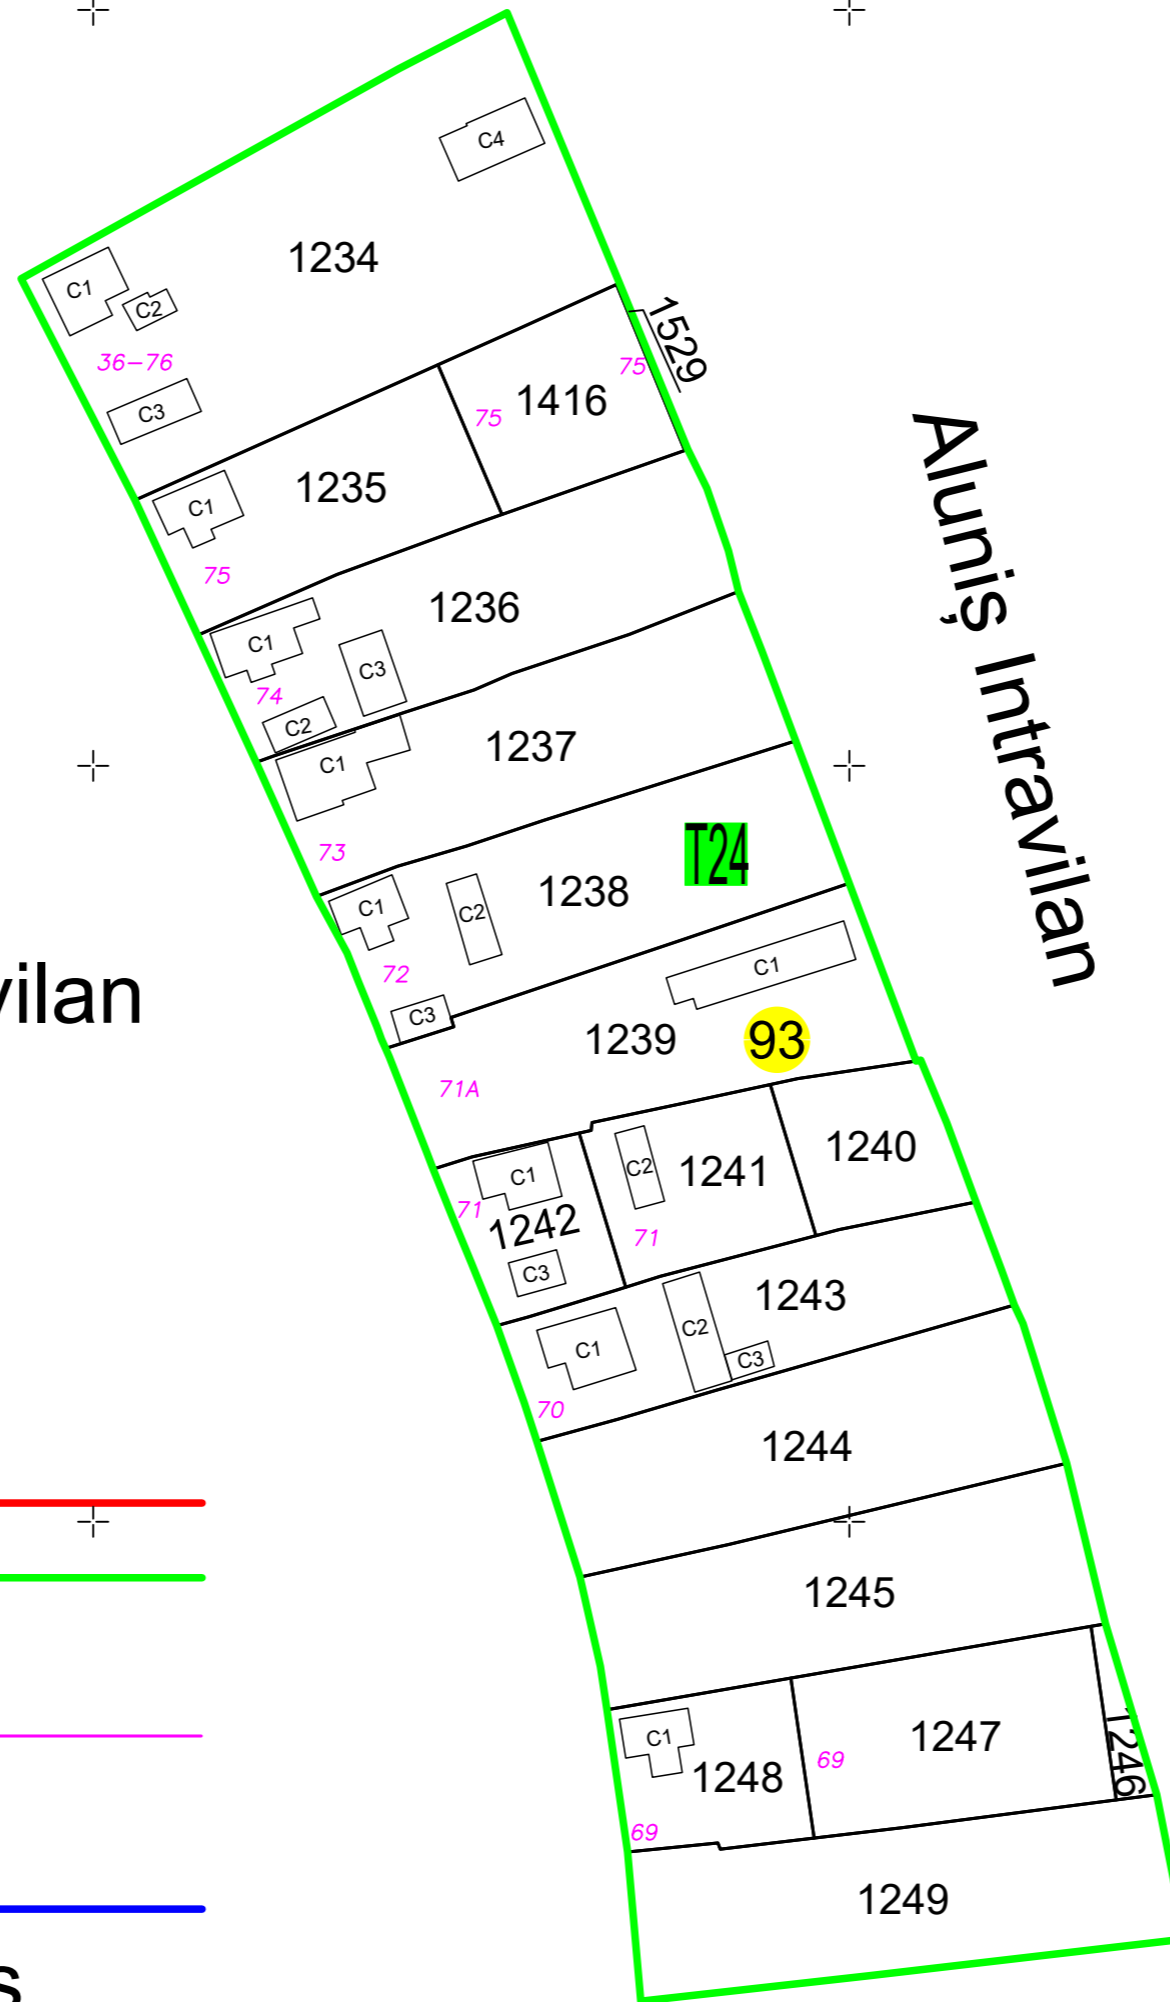


Judetul : Cluj
 UAT : Aluniș
 Sectorul cadastral 93

PLAN CADASTRAL

Scara : 1 : 1000, sistem de proiectie STEREO 70

Schita cu dispunerea sectoarelor cadastrale

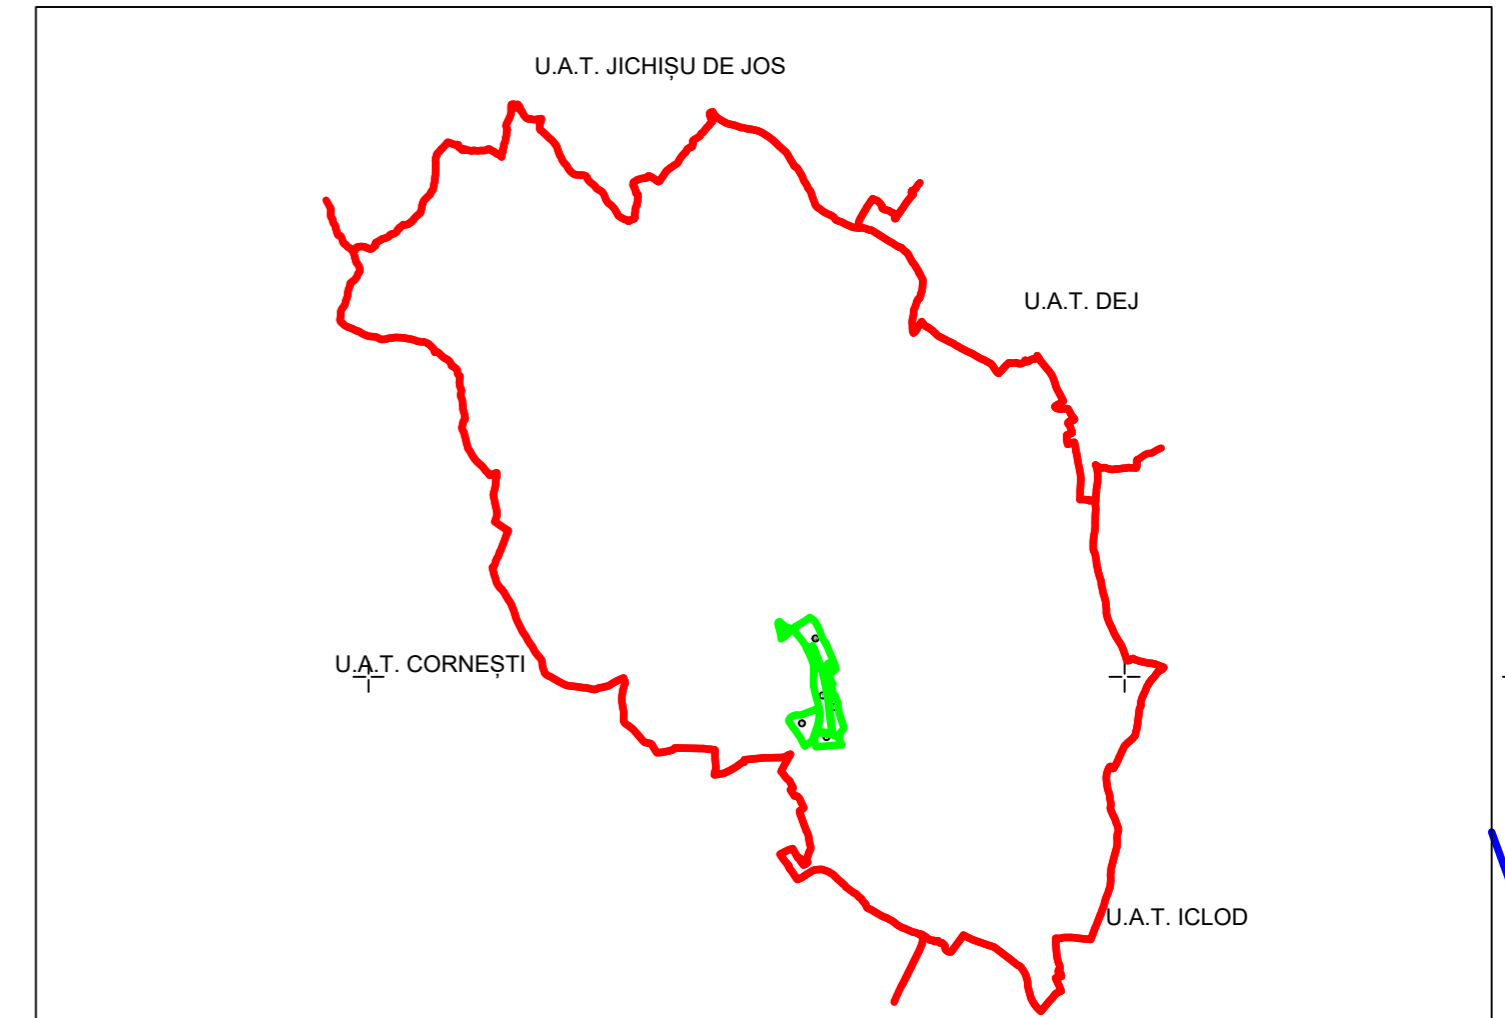



Aluniș Intravilan

Aluniș Intravilan

Aluniș Intravilan

Legenda

- Limita UAT -
- Limita sector cadastral -
- Numar sector cadastral -
- Limita tarlale si cvartale -
- Numar tarlale si cvartale -
- Limita intravilan -
- Denumire si numar intravilan -
- Numar plansa -
- Limita constructii -
- Identificator constructii -
- Numar postal -

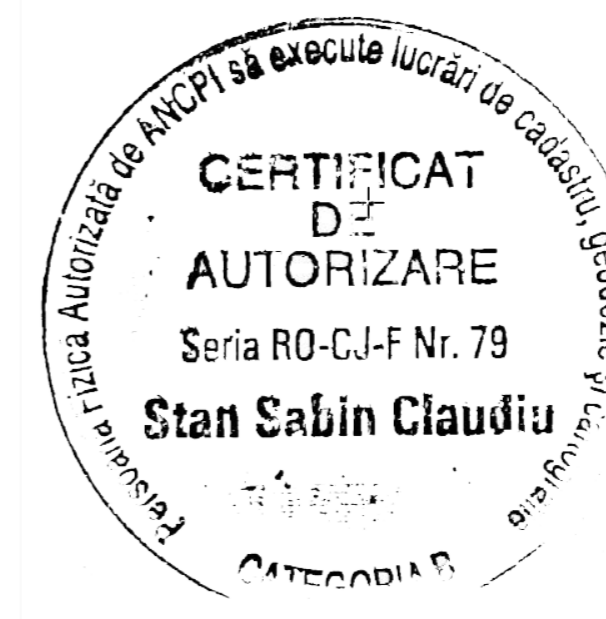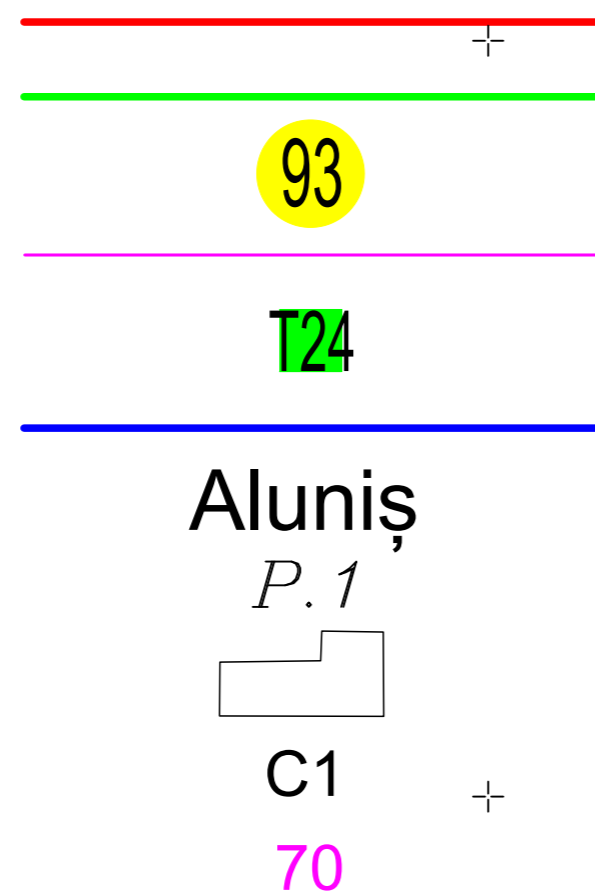

[Handwritten signature]

| | |
|----------------------------|---|
| GENERAL TOPO WEST S.R.L. | Cluj-Napoca, Str. Nicolae, nr. 20, Cluj |
| Executant, nume si prenume | Semnatura si stampila |
| ing. Sabin Claudiu ȘTAN | |
| Data | 20.01.2025 |

"Spre publicare"

P. 1