



PLAN CADASTRAL

UAT: BUZA, județul: CLUJ, Sector cadastral 23
 Scara 1:1000
 Sistem de proiecție: stereografic 1970

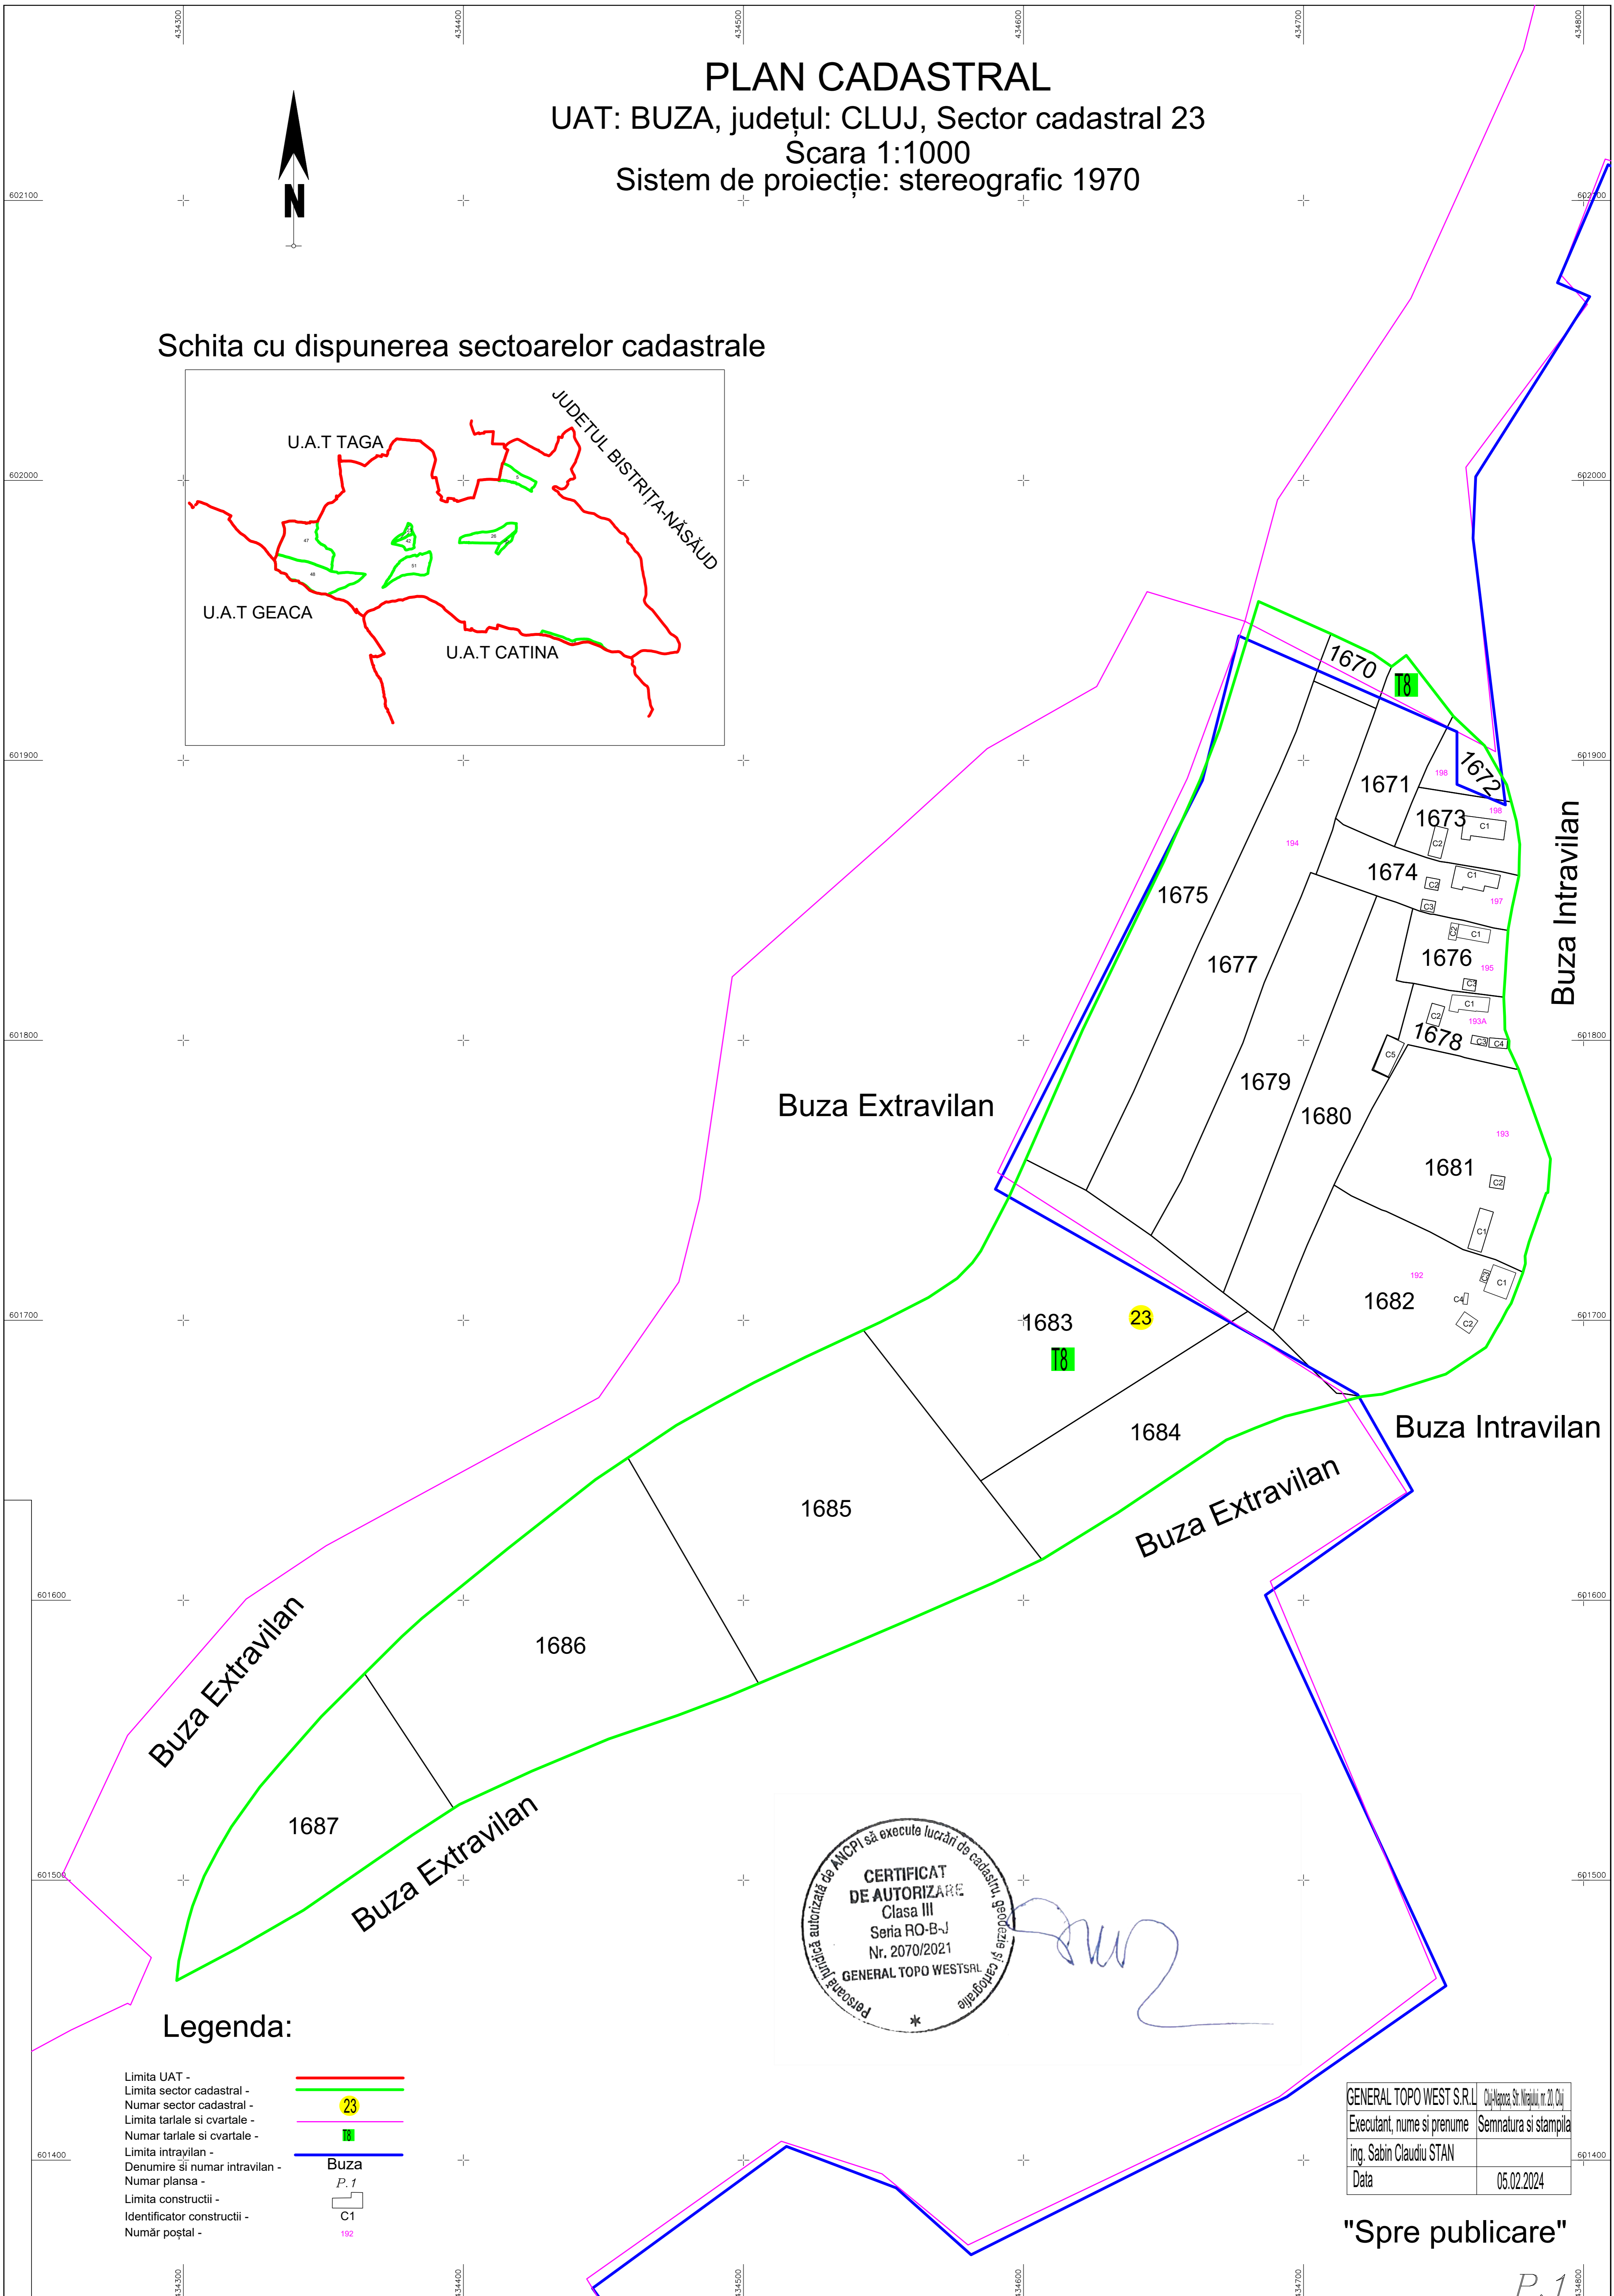

Schita cu dispunerea sectoarelor cadastrale

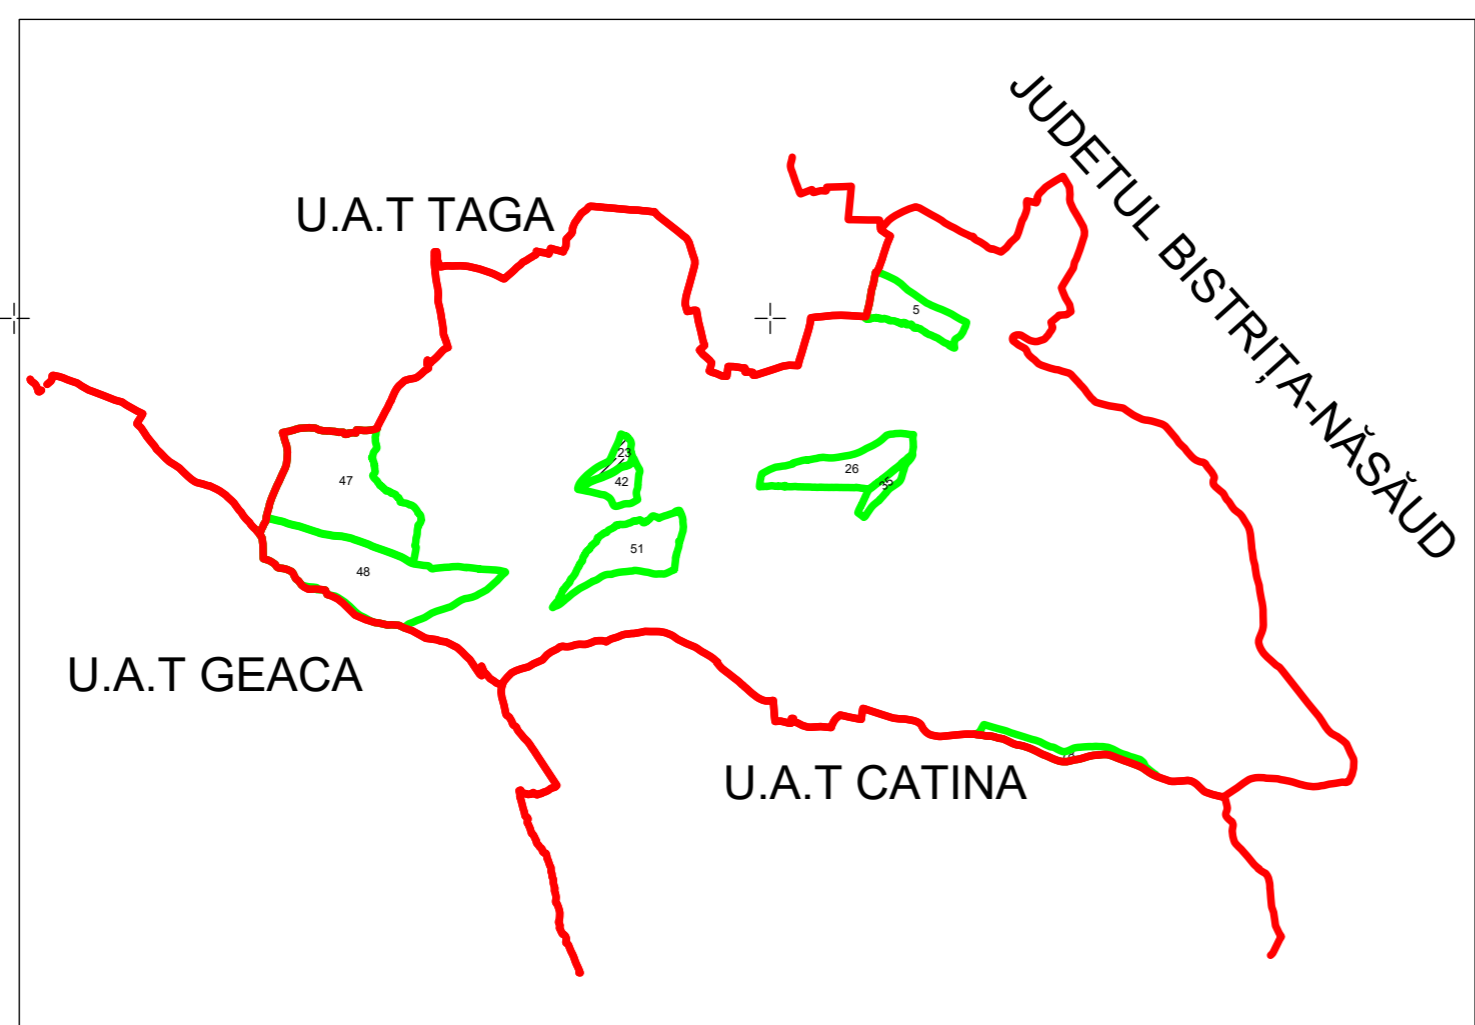

Legenda:

- Limita UAT -
- Limita sector cadastral -
- Numar sector cadastral - 23
- Limita tariale si cvartale -
- Numar tariale si cvartale - 18
- Limita intravilan -
- Denumire si numar intravilan - Buza
- Numar plansa - P. 1
- Limita constructii -
- Identificator constructii - C1
- Număr poștal - 192



GENERAL TOPO WEST S.R.L.	Cluj Napoca, Str. Neajlov, nr. 21, Cluj
Executant, nume si prenume	Semnatura si stampila
ing. Sabin Claudiu STAN	
Data	05.02.2024

"Spre publicare"