
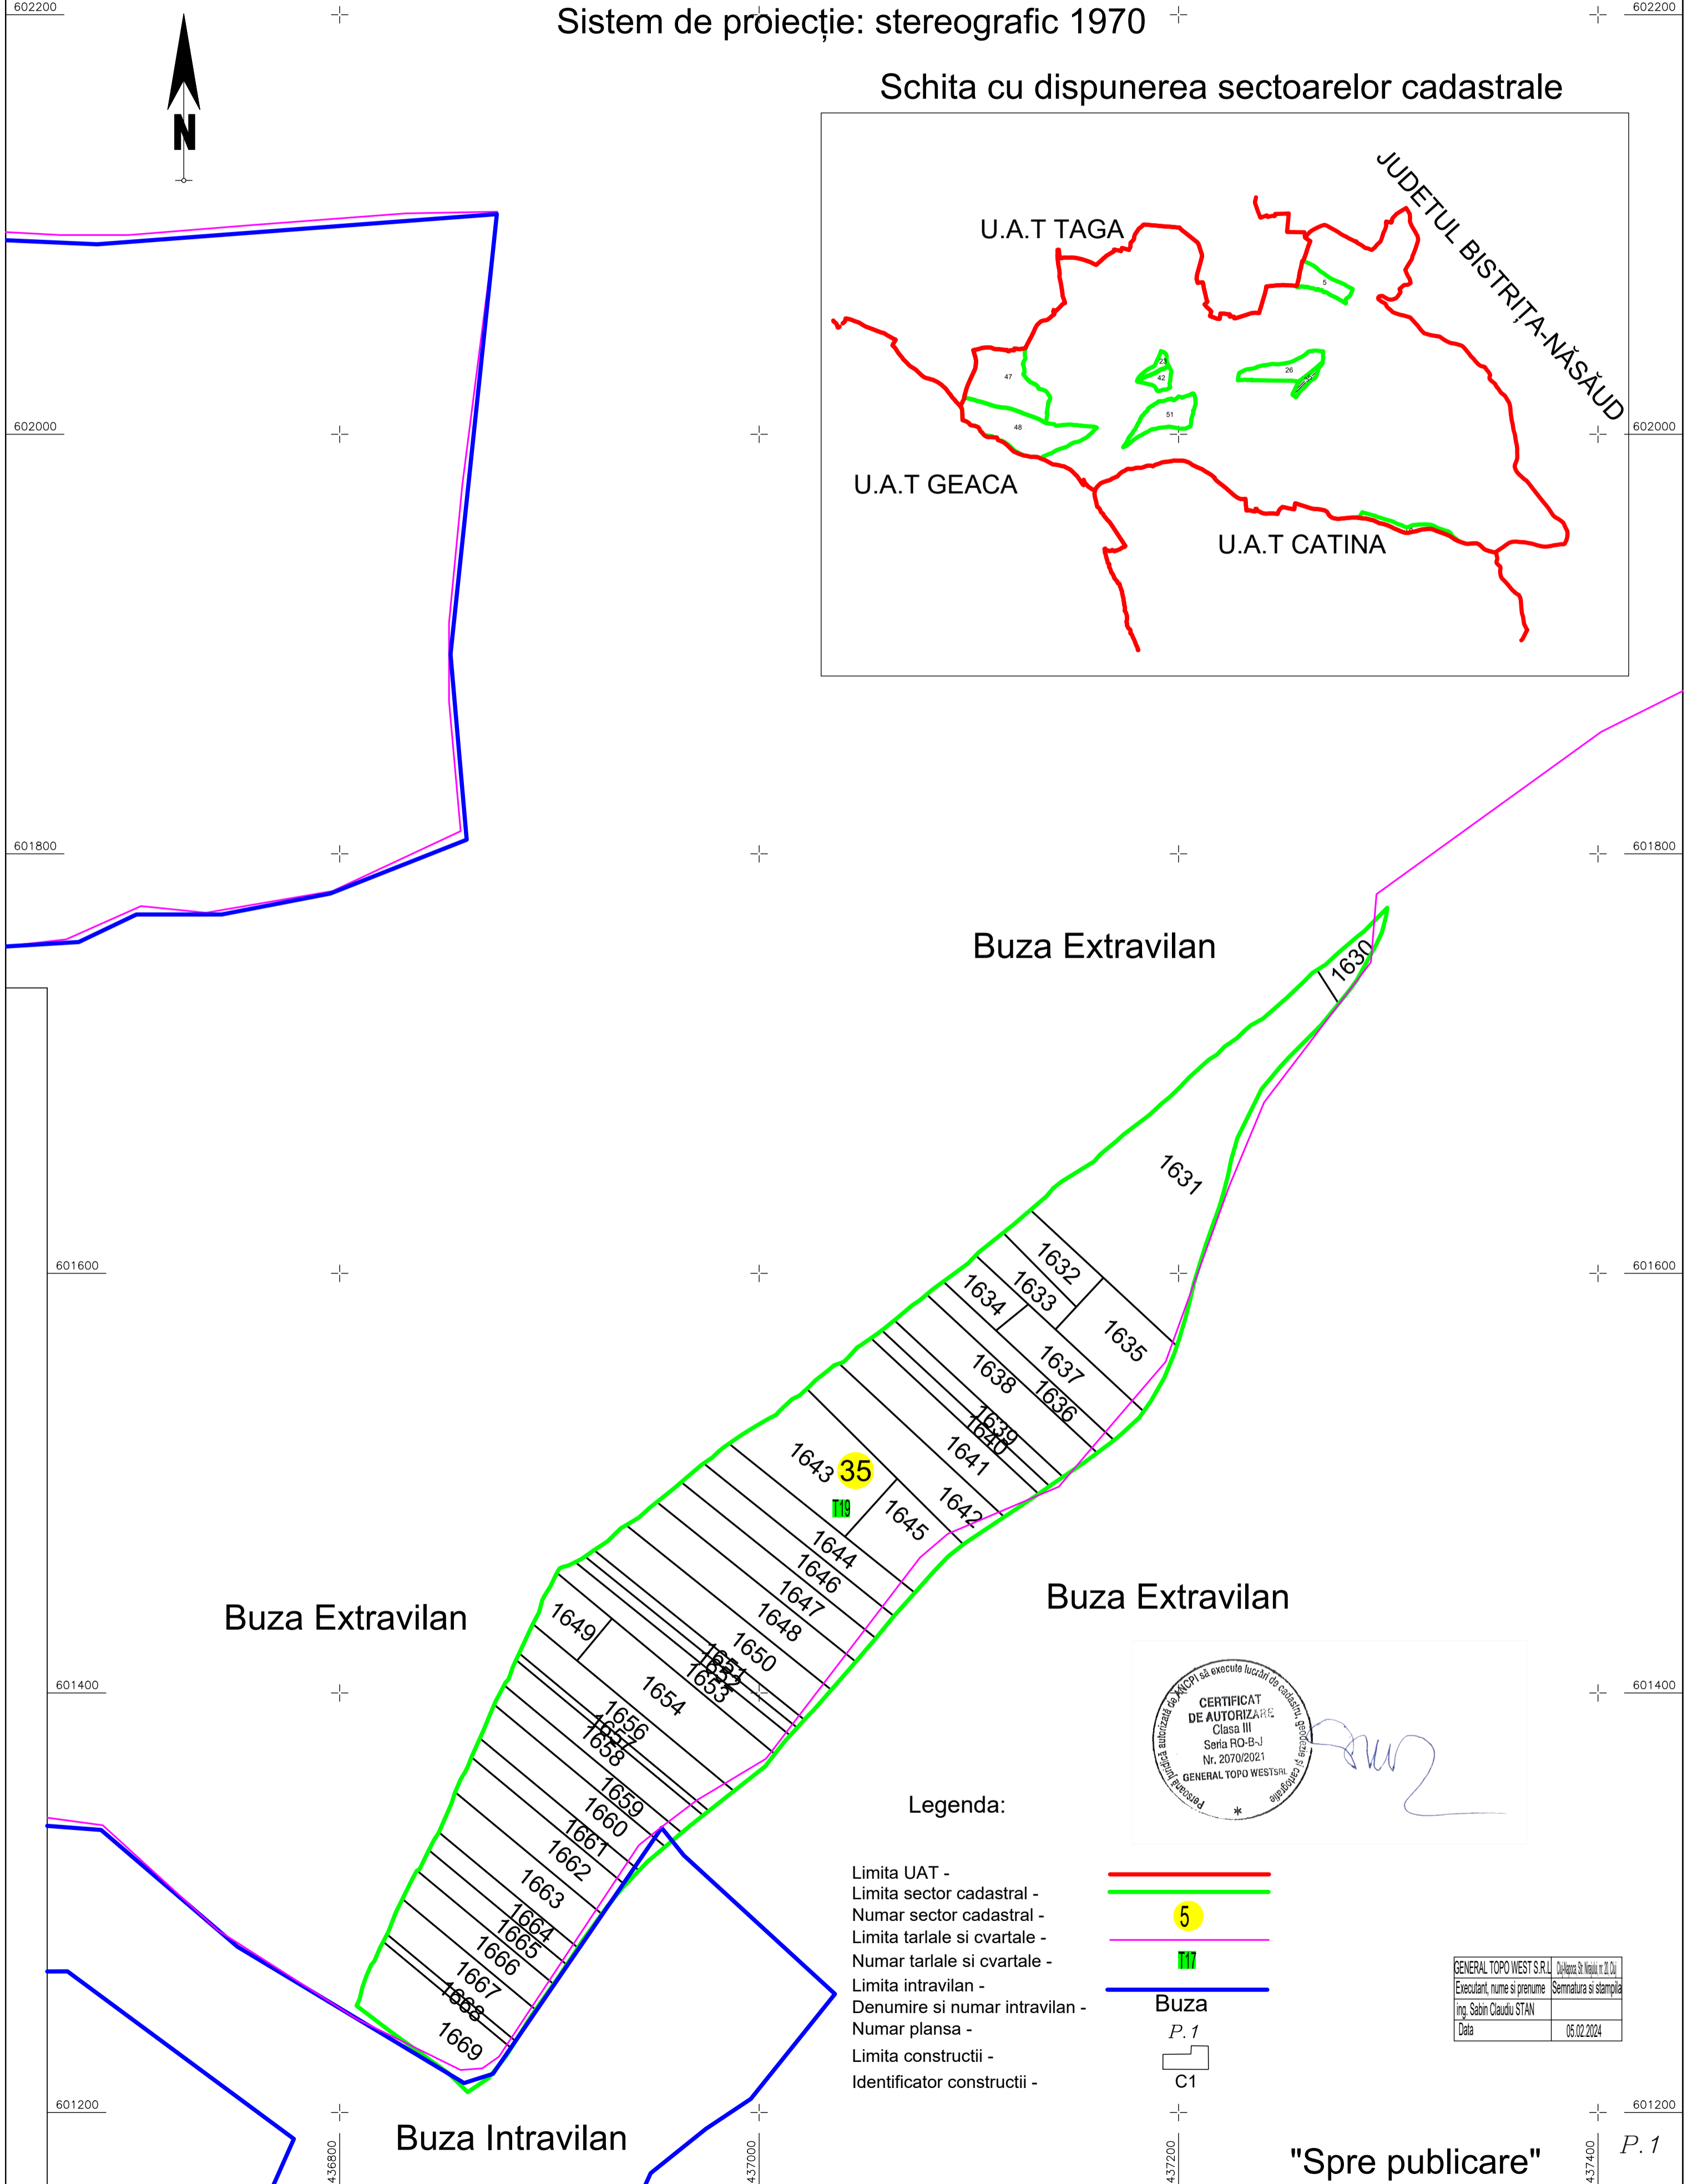


PLAN CADASTRAL

UAT: BUZA, județul: CLUJ, Sector cadastral 35
 Scara 1:2000
 Sistem de proiecție: stereografic 1970

Schita cu dispunerea sectoarelor cadastrale

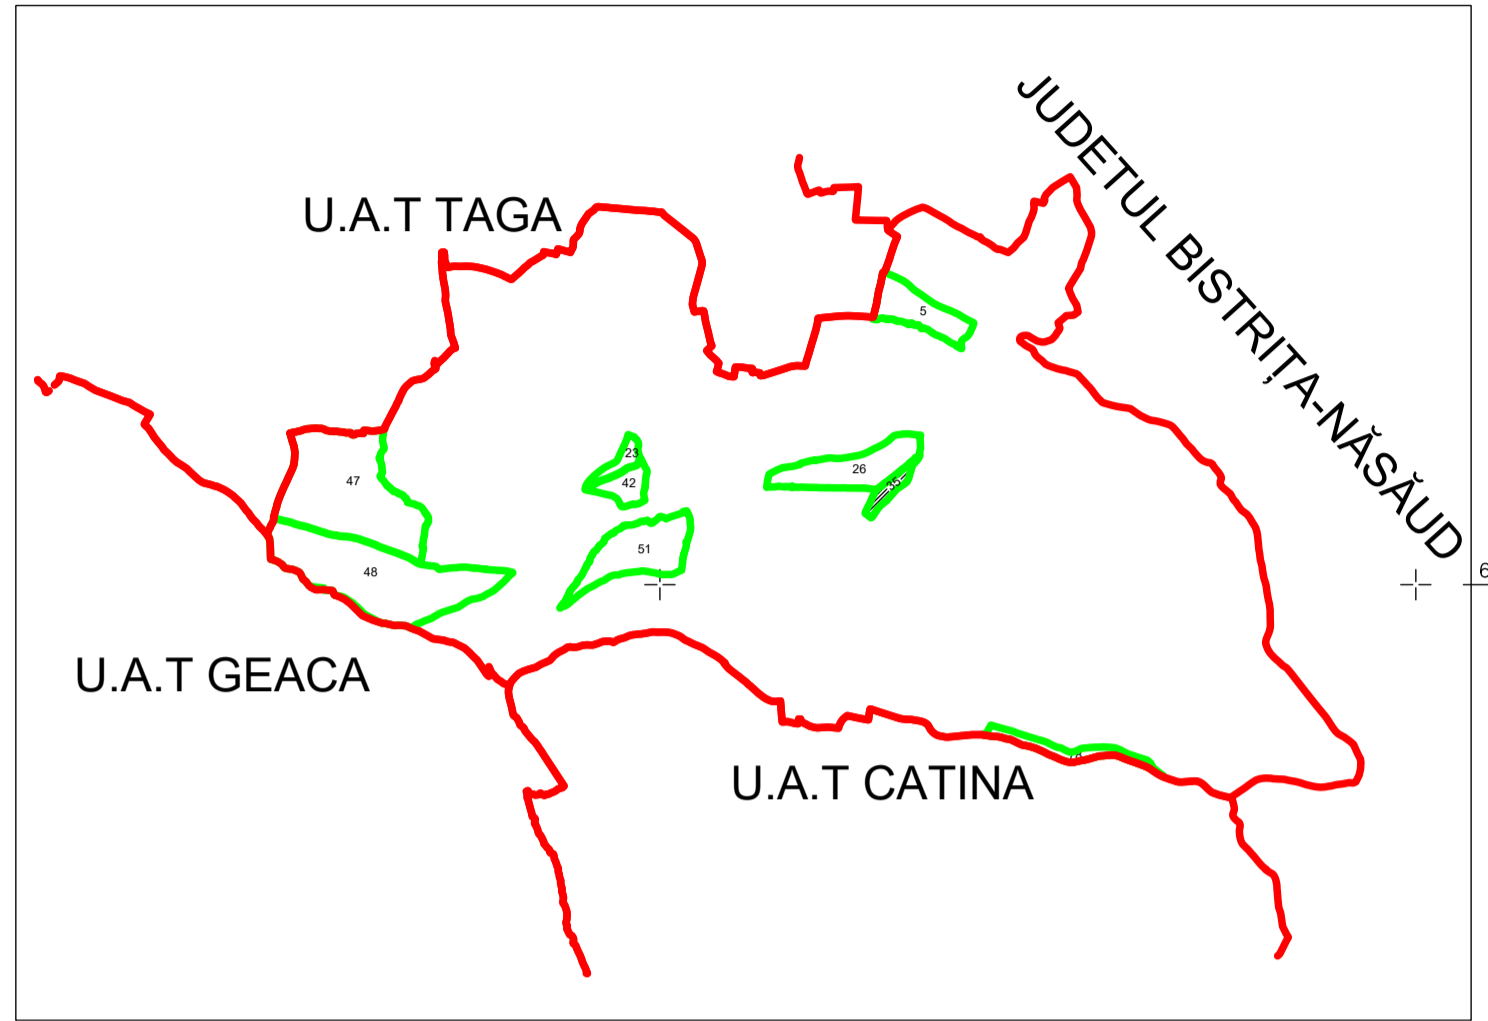

Legenda:

- Limita UAT -
- Limita sector cadastral -
- Numar sector cadastral - **5**
- Limita tarlale si cvartale -
- Numar tarlale si cvartale -
- Limita intravilan -
- Denumire si numar intravilan -
- Numar plansa -
- Limita constructii -
- Identificator constructii -

GENERAL TOPO WEST S.R.L. (Societate cu Raspundere Limitata)	Executant, nume si prenume	Semnatura si stampila
	ing. Sabiu Claudiu STAN	
	Data	05.02.2024