



PLAN CADASTRAL
 UAT: BUZA, județul: CLUJ, Sector cadastral 42
 Scara 1:1000
 Sistem de proiecție: stereografic 1970

Buza Intravilan

Schita cu dispunerea sectoarelor cadastrale

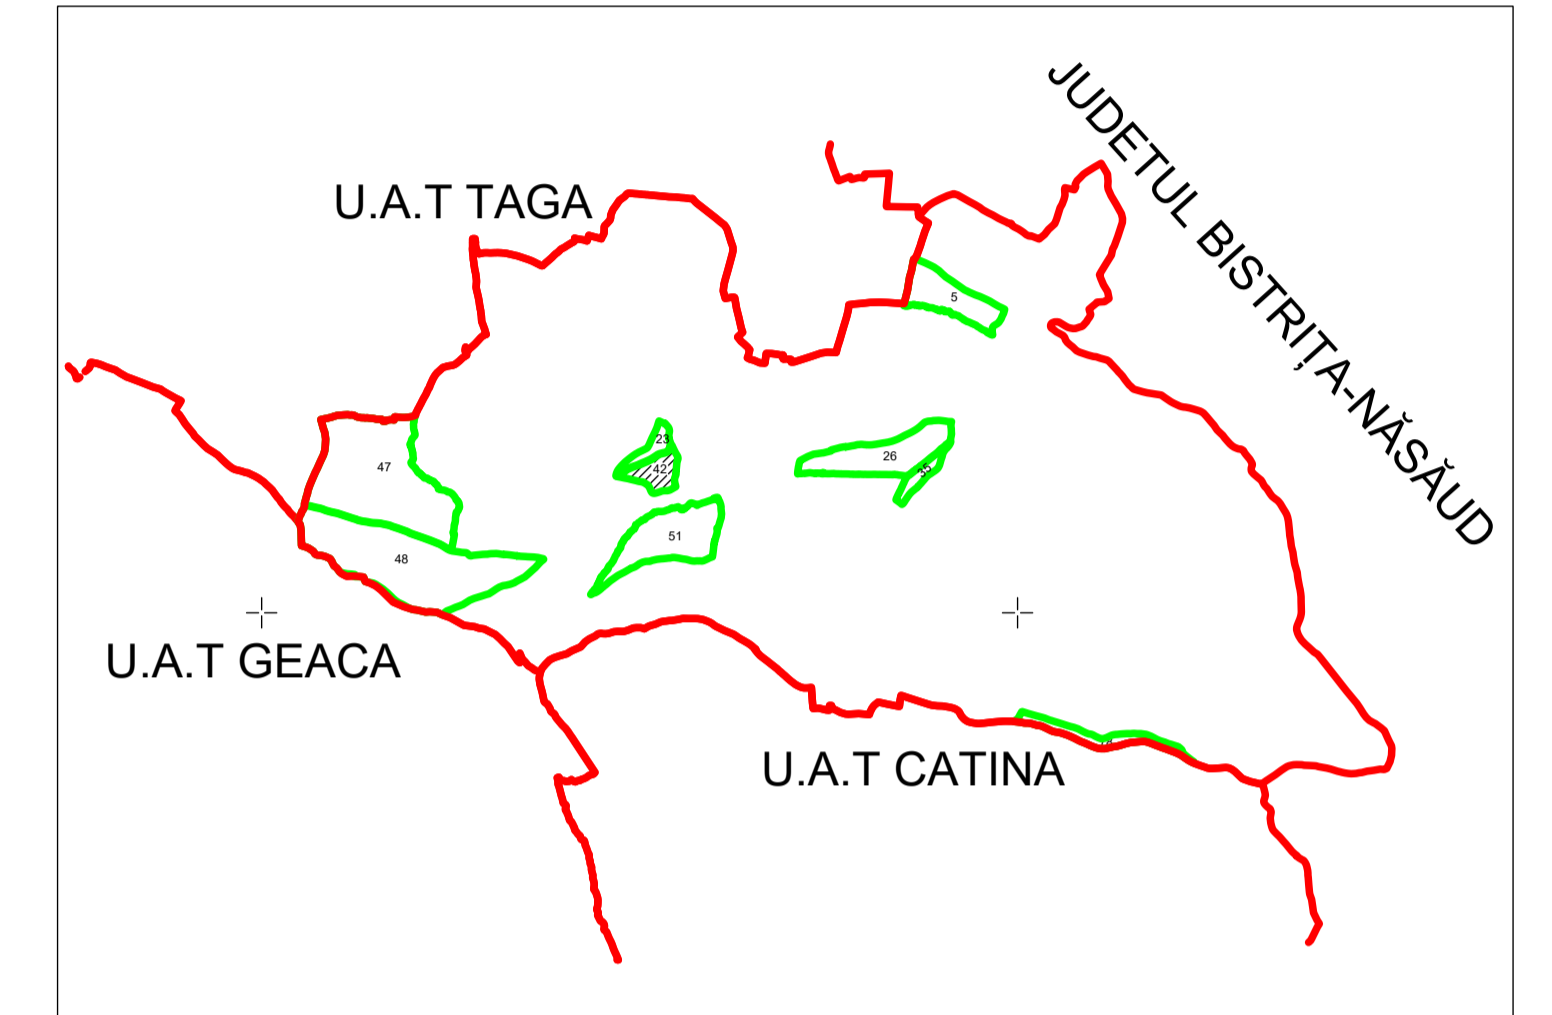


Buza Intravilan

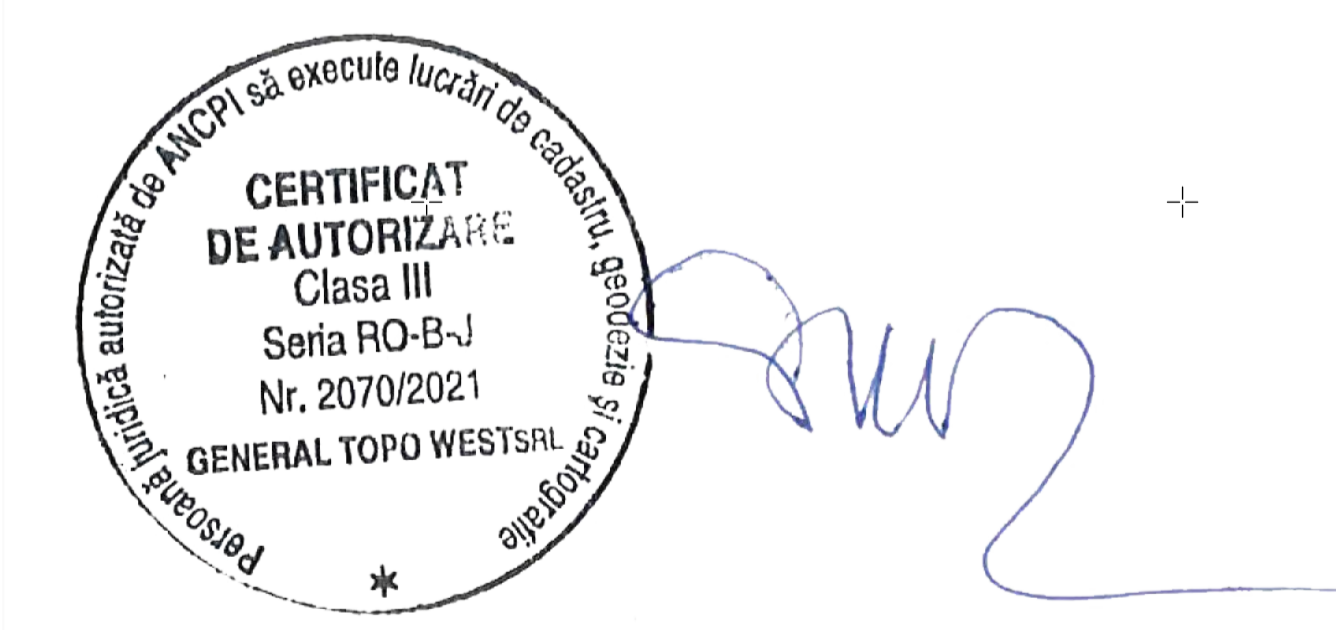

Legenda:

- Limita UAT -
- Limita sector cadastral -
- Numar sector cadastral - 42
- Limita tarlale si cvartale -
- Numar tarlale si cvartale -
- Limita intravilan -
- Denumire si numar intravilan - Buza
- Numar plansa - P.1
- Limita constructii -
- Identificator constructii - C1
- Numar postal - 138

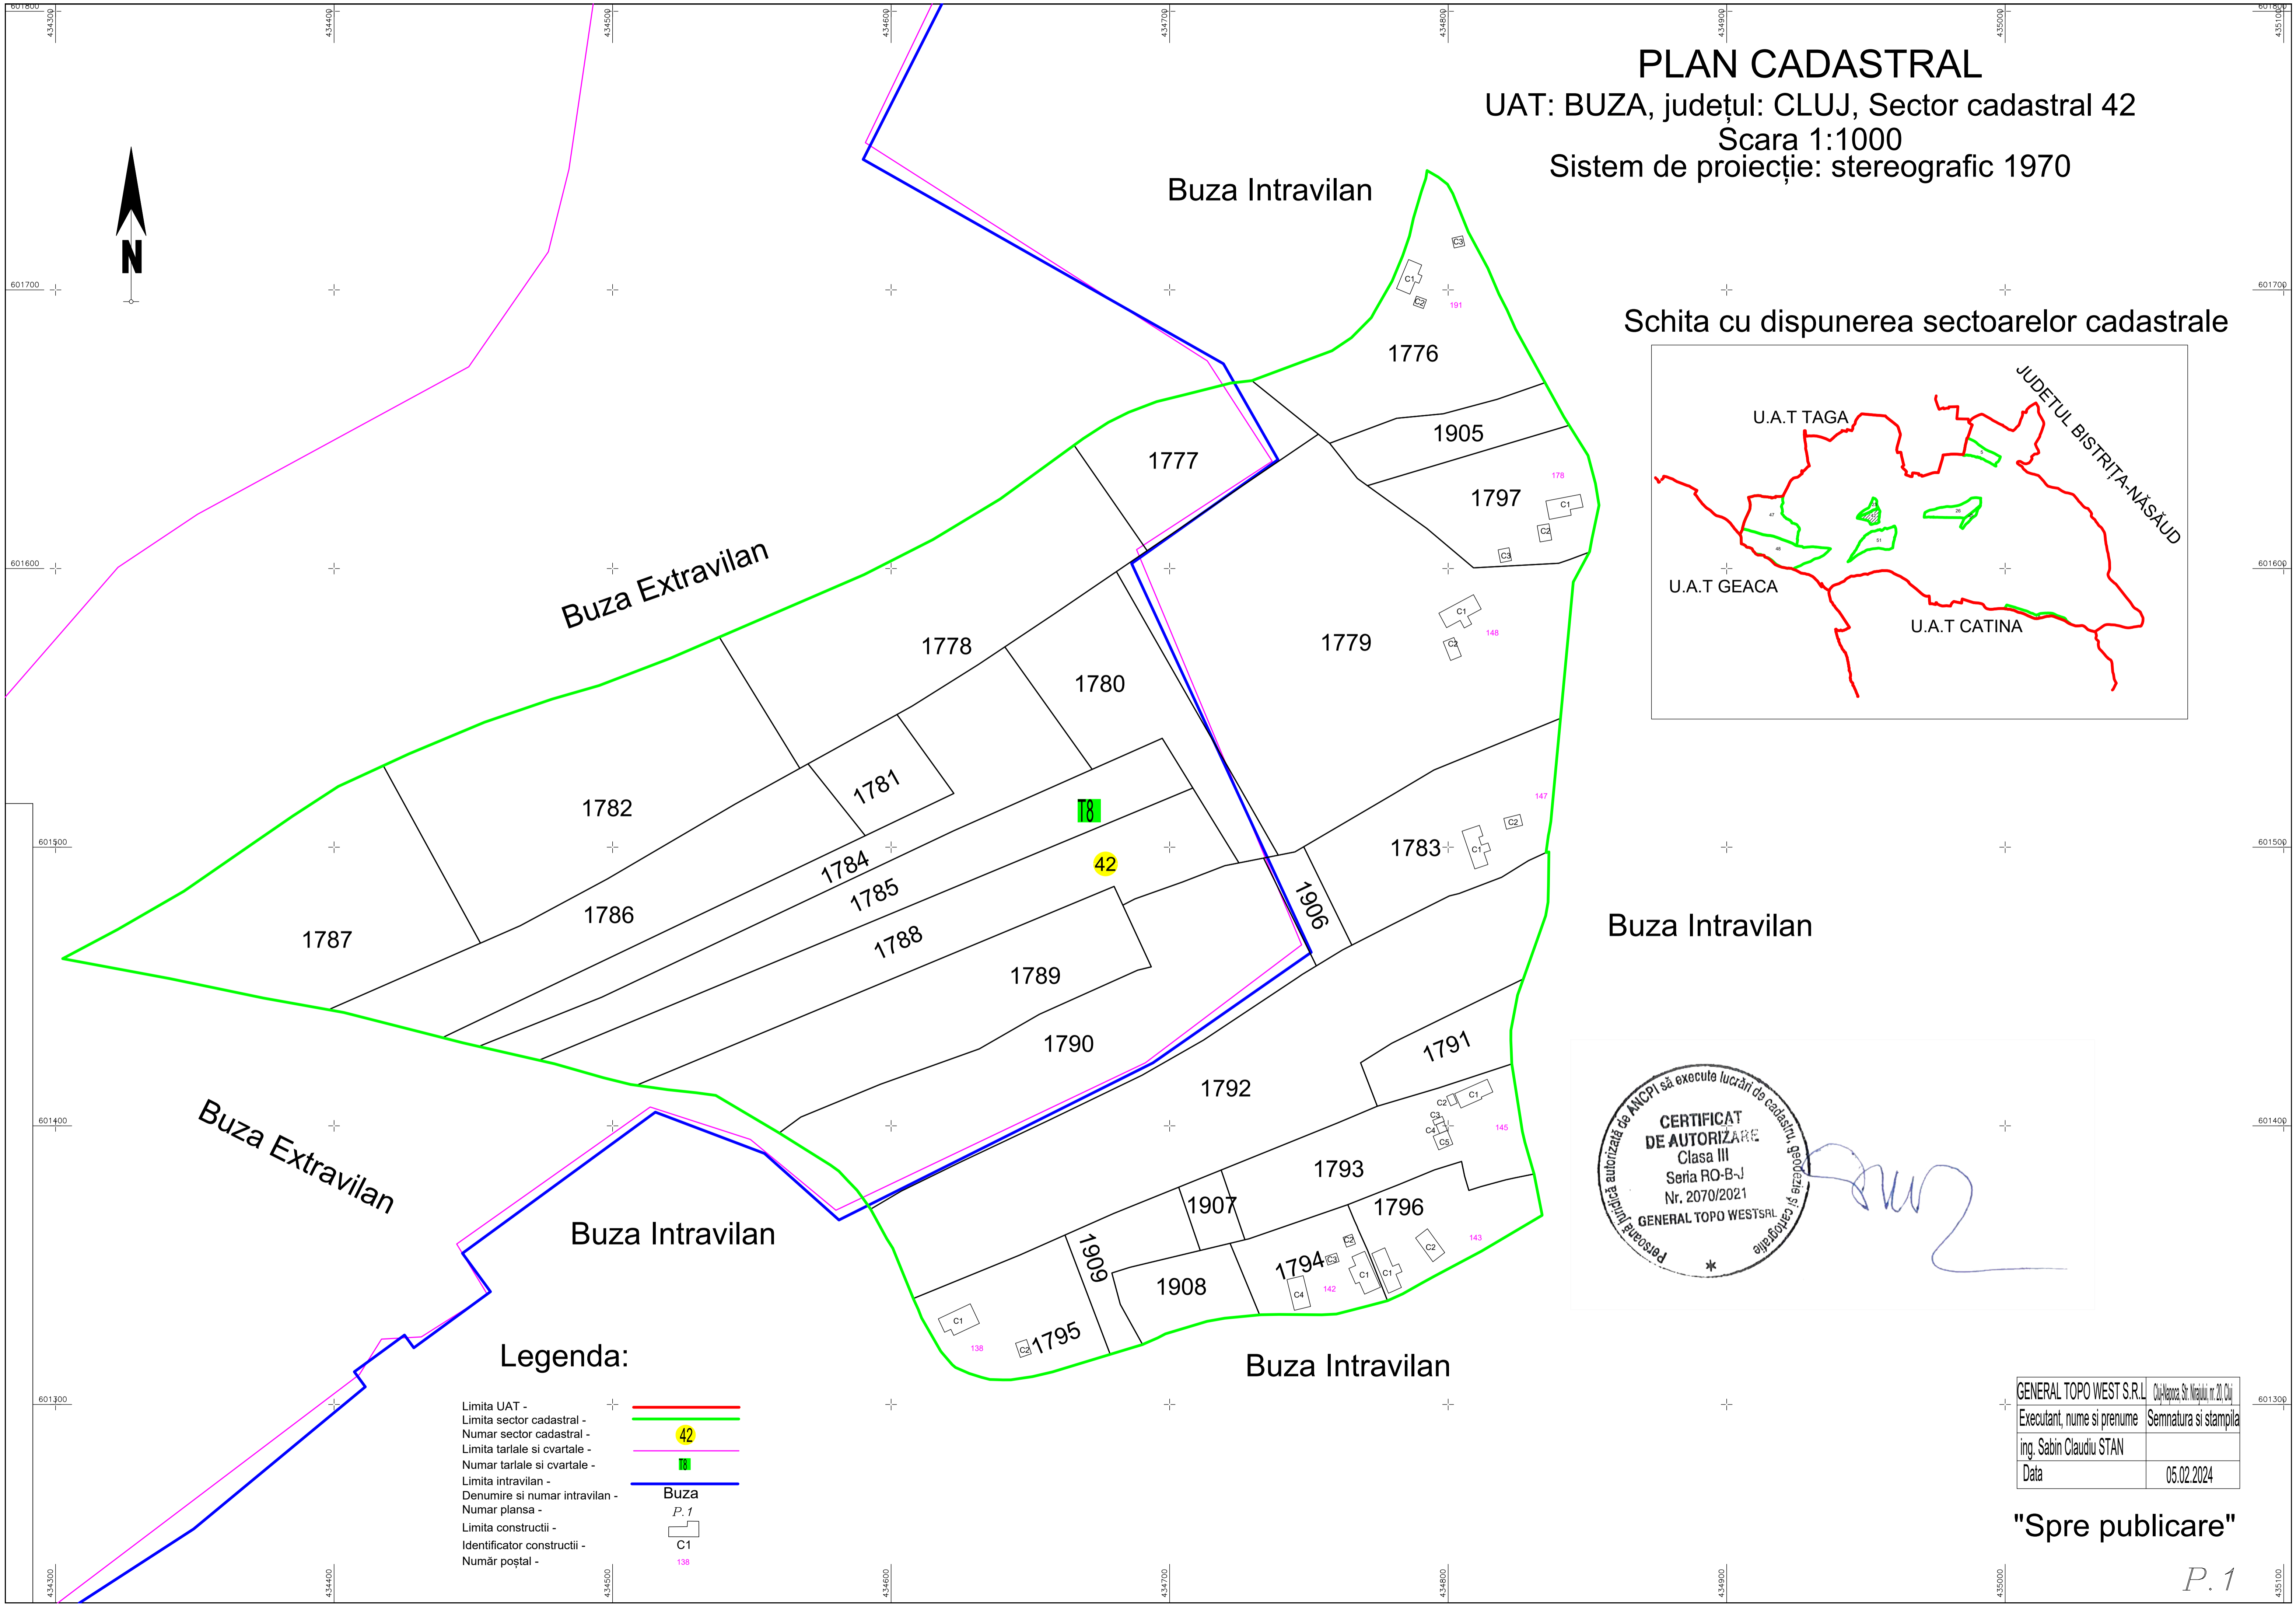

GENERAL TOPO WEST S.R.L.	Ciuleasa, Str. Mirului nr. 20, Cluj
Executant, nume si prenume	Semnatura si stampila
ing. Sabin Claudiu STAN	
Data	05.02.2024

"Spre publicare"