


**PLAN CADASTRAL**  
 UAT: BUZA, județul: CLUJ, Sector cadastral 48  
 Scara 1:2000  
 Sistem de proiecție: stereografic 1970

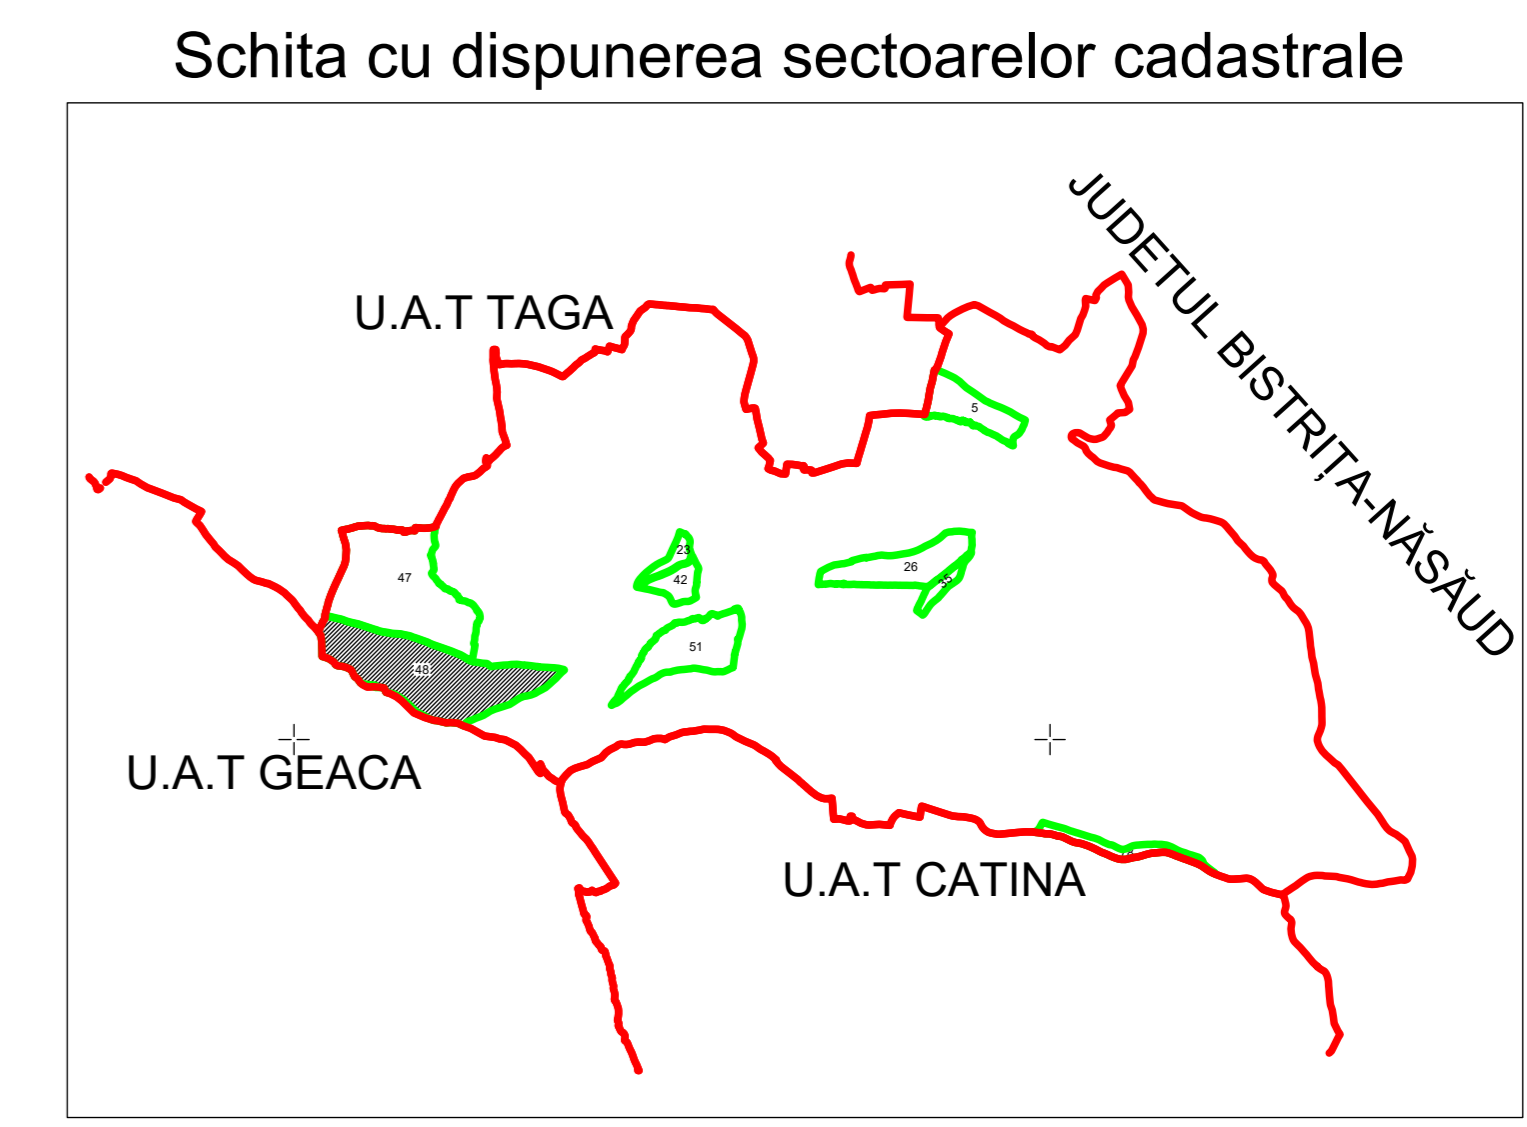

- Legenda:**
- Limita UAT - [Red line]
  - Limita sector cadastral - [Green line]
  - Numar sector cadastral - 48
  - Limita tariale si cvartale - [Magenta line]
  - Numar tariale si cvartale - [Green square]
  - Limita intravilan - [Blue line]
  - Denumire si numar intravilan - Buza
  - Numar plansa - P.1
  - Limita constructii - [Black line]
  - Identificator constructii - C1



GENERAL TOPOGRAFIC S.C. [Illegible]  
 [Illegible]  
 [Illegible]  
 [Illegible]