
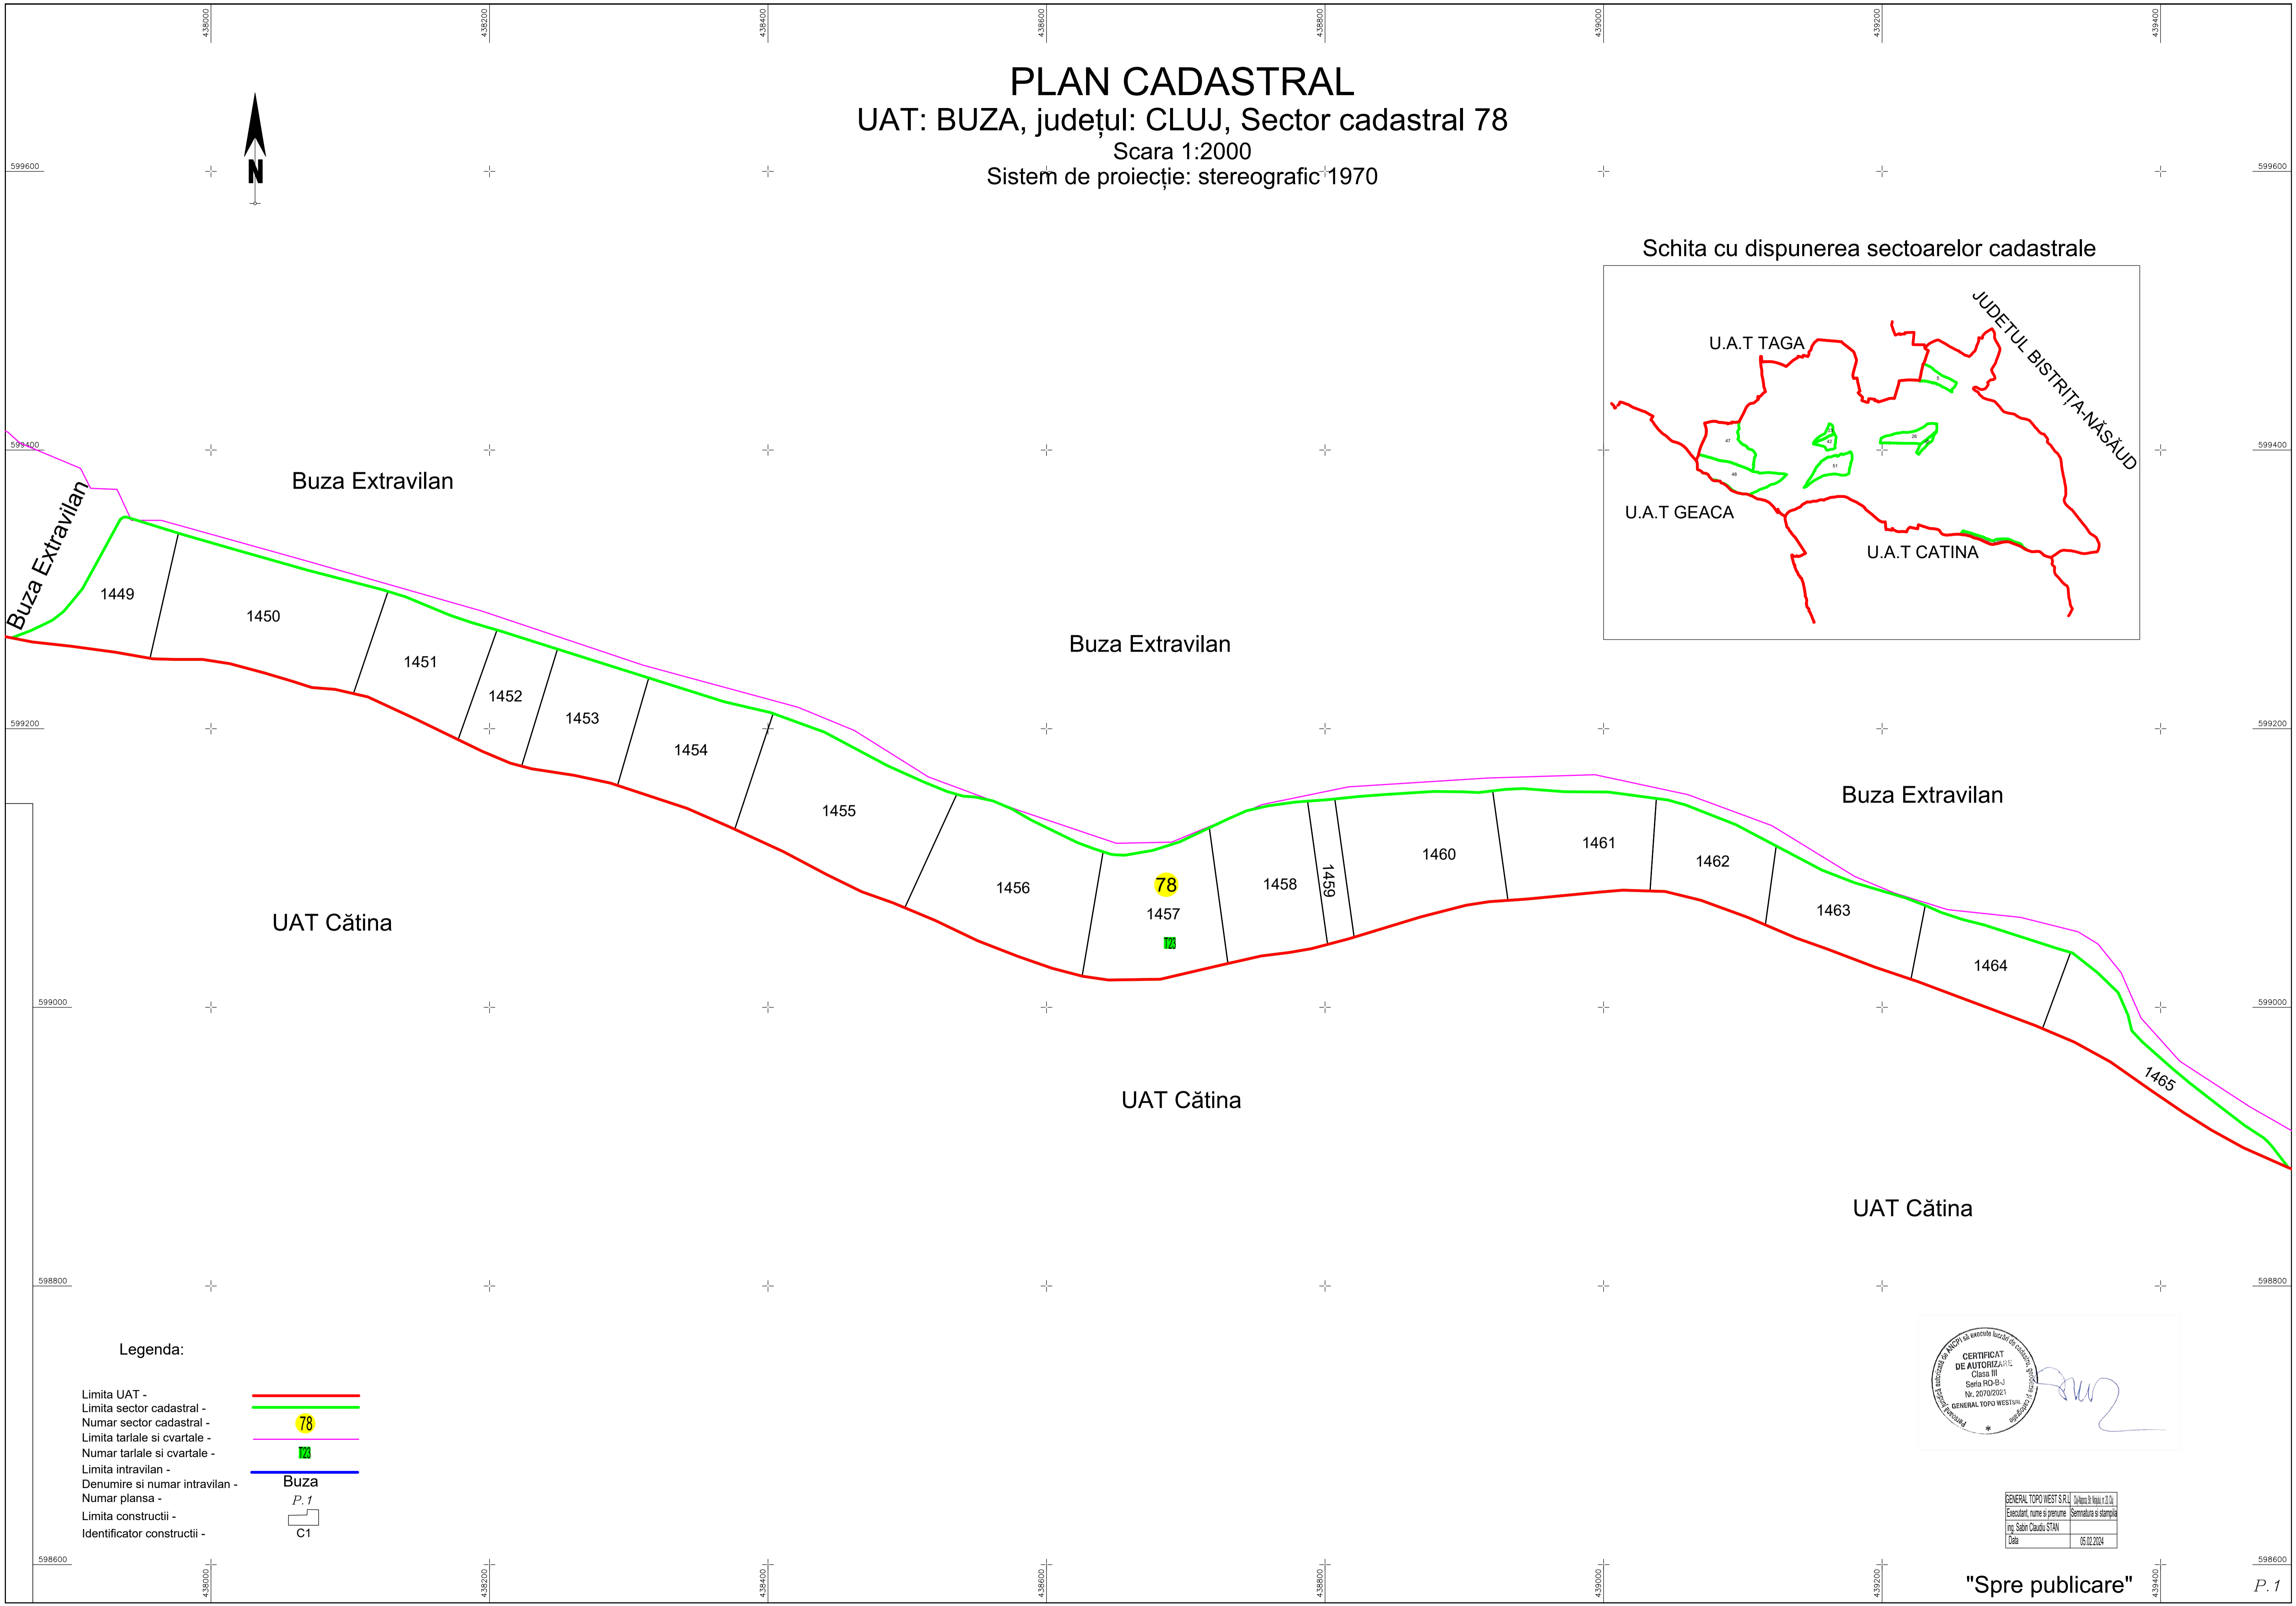
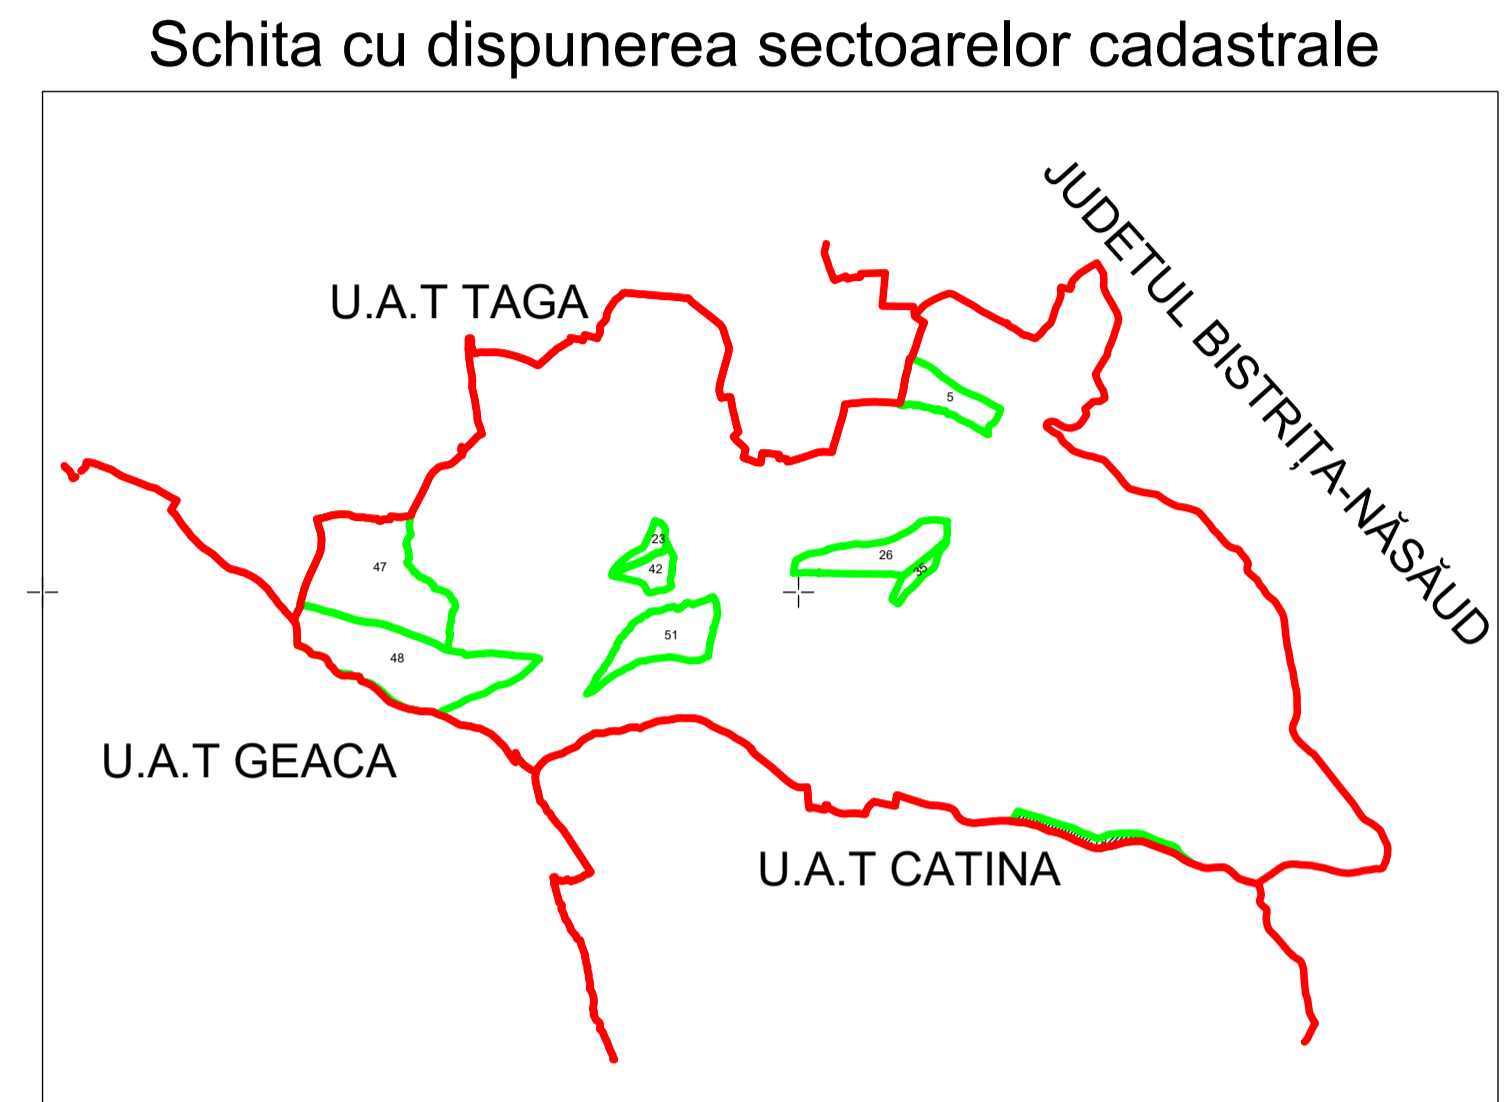


PLAN CADASTRAL


UAT: BUZA, județul: CLUJ, Sector cadastral 78

Scara 1:2000
Sistem de proiecție: stereografic 1970

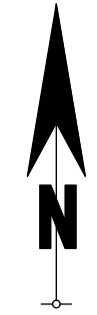

Legenda:

- Limita UAT -
- Limita sector cadastral -
- Numar sector cadastral - 78
- Limita tarlale si cvartale -
- Numar tarlale si cvartale -
- Limita intravilan -
- Denumire si numar intravilan - **Buza**
- Numar plansa - *P.1*
- Limita constructii -
- Identificator constructii - **C1**

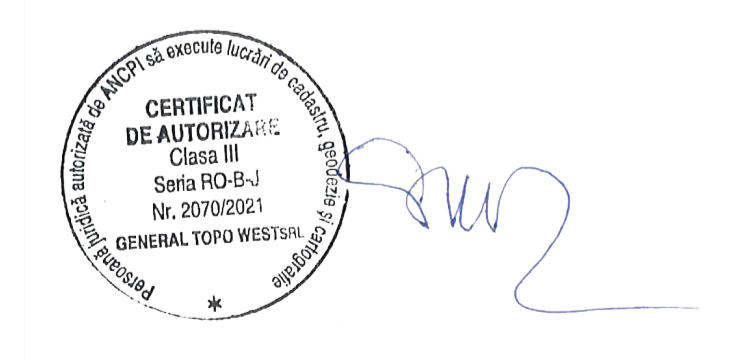

| | |
|--|-----------------------|
| GENERAL TOPO WEST S.R.L. (numar de inregistrare) | |
| Executant, nume si prenume | Semnatura si stampila |
| Ing. Sabiu Claudiu STAN | |
| Data | 05.02.2024 |

"Spre publicare"