

PLAN CADASTRAL

Scara : 1 : 1000, sistem de proiectie STEREO 70

Judetul : Cluj
UAT : Mica
Sectorul cadastral 104

Mănăstirea Intravilan

Mica Extravilan

Mica Extravilan

Sector 104 Plansa 2

Sector 104 Plansa 2

U.A.T Mintiu Gherlii

U.A.T Mintiu Gherlii

Legenda

- Limita UAT -
- Limita sector cadastral -
- Numar sector cadastral -
- Limita tarlale si cvratale -
- Numar tarlale si cvartale -
- Limita intravilan -
- Denumire si numar intravilan - Mica
- Numar plansa -
- Limita constructii -
- Identificator constructii -

104


14

Mica

P. 1

C1

Schita cu dispunerea sectoarelor cadastrale

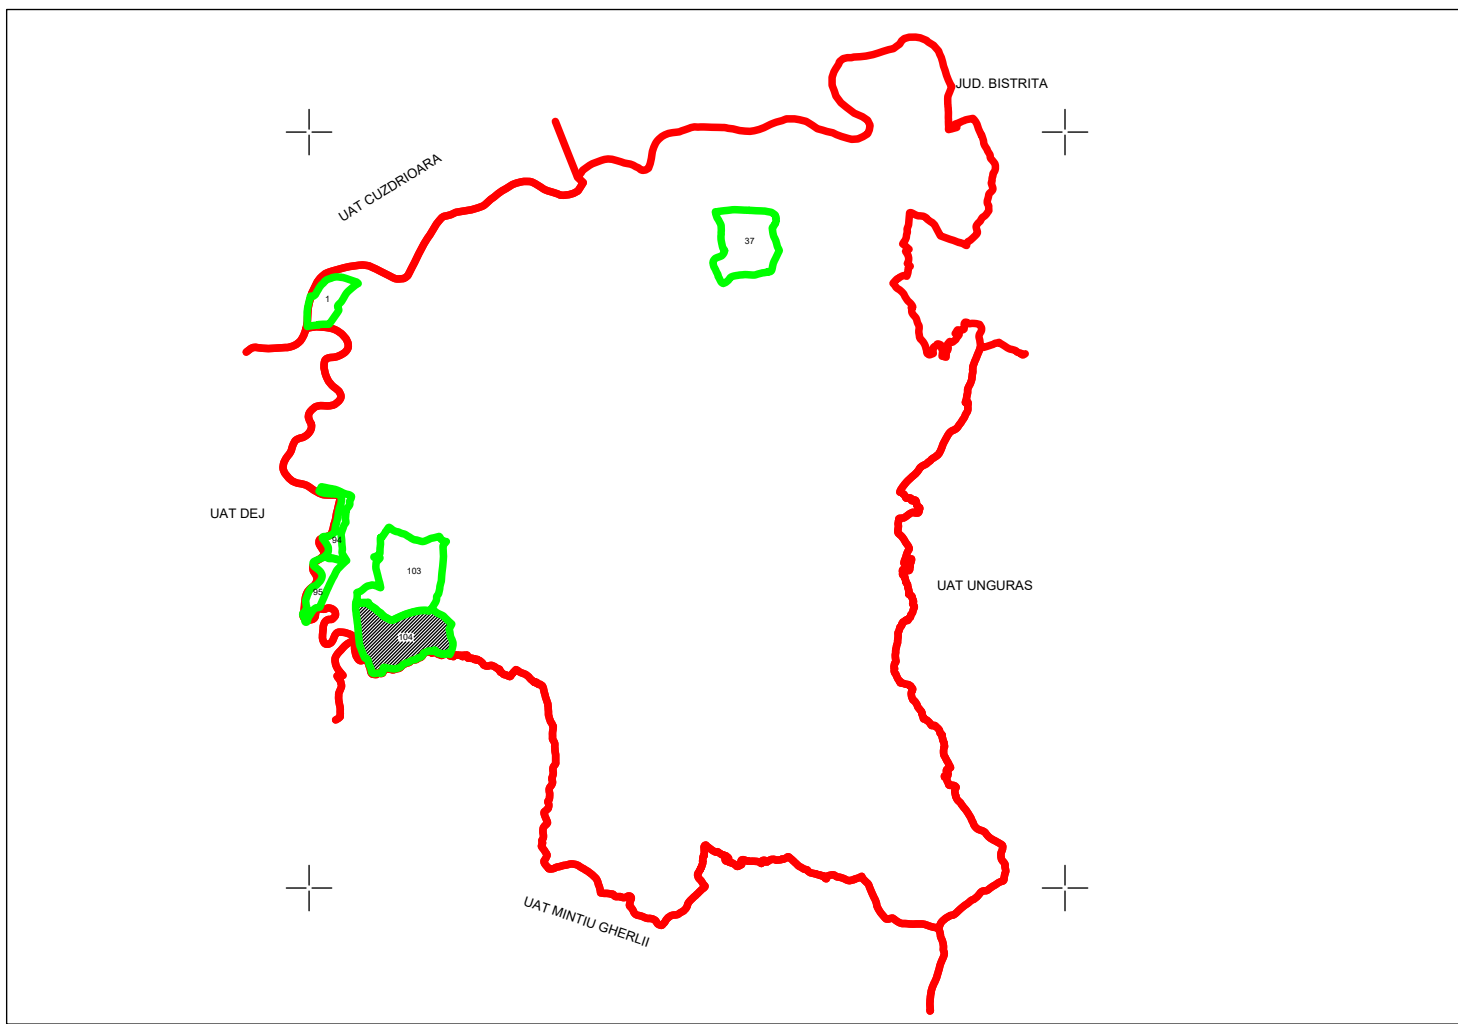

Signature

GENERAL TOPO WEST S.R.L. Căminuș, Str. Școlii nr. 20, Cluj	
Executant, nume si prenume	Semnatura si stampila
ing. Sabin Claudiu STAN	
Data	11.11.2024

"Spre publicare"