


Judetul : Cluj
UAT : Mica
Sectorul cadastral 1



PLAN CADASTRAL

Scara : 1 : 2000, sistem de proiectie STEREO 70

Schita cu dispunerea sectoarelor cadastrale

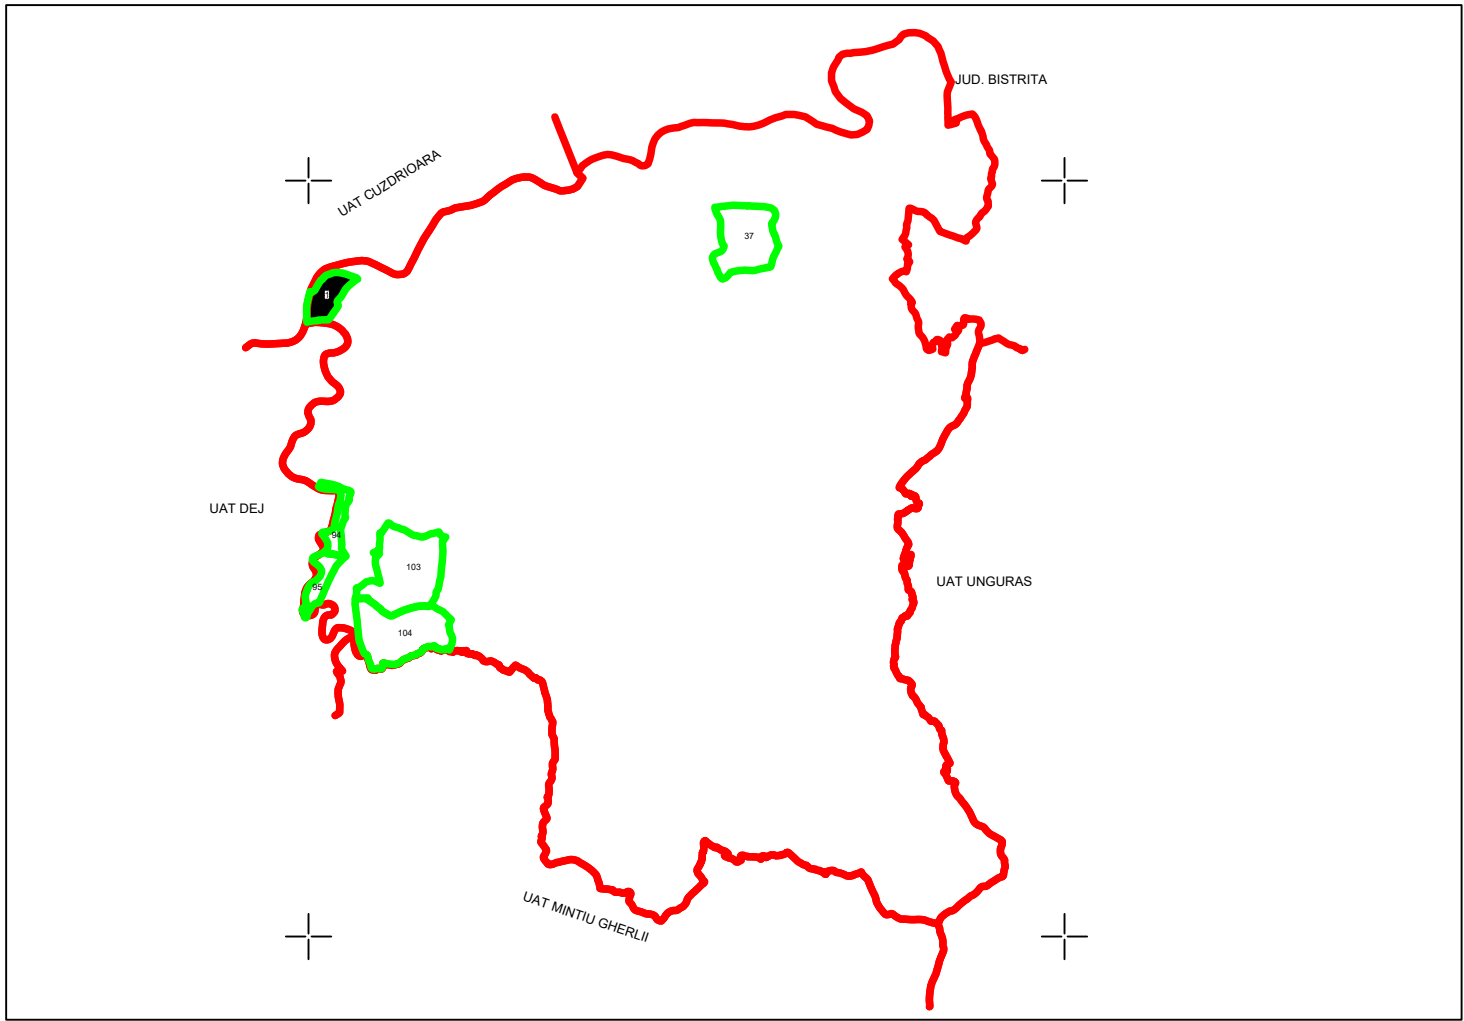

U.A.T CUZDRIOARA

U.A.T DEJ

Mica Extravilan

Mica Extravilan

Mica Intravilan

Mica Extravilan

- Legenda**
- Limita UAT -
 - Limita sector cadastral -
 - Numar sector cadastral -
 - Limita tarlale si cvratale -
 - Numar tarlale si cvartale -
 - Limita intravilan -
 - Denumire si numar intravilan -
 - Numar plansa -
 - Limita constructii -
 - Identificator constructii -







Mica
P.1

C1



GENERAL TOPO WEST SRL	De la data 31.12.2024
Executant, nume si prenume	De la data 31.12.2024
Ing. Sabiu Claudia STAN	De la data 31.12.2024
Data	11.11.2024

"Spre publicare"