


Schita cu dispunerea sectoarelor cadastrale

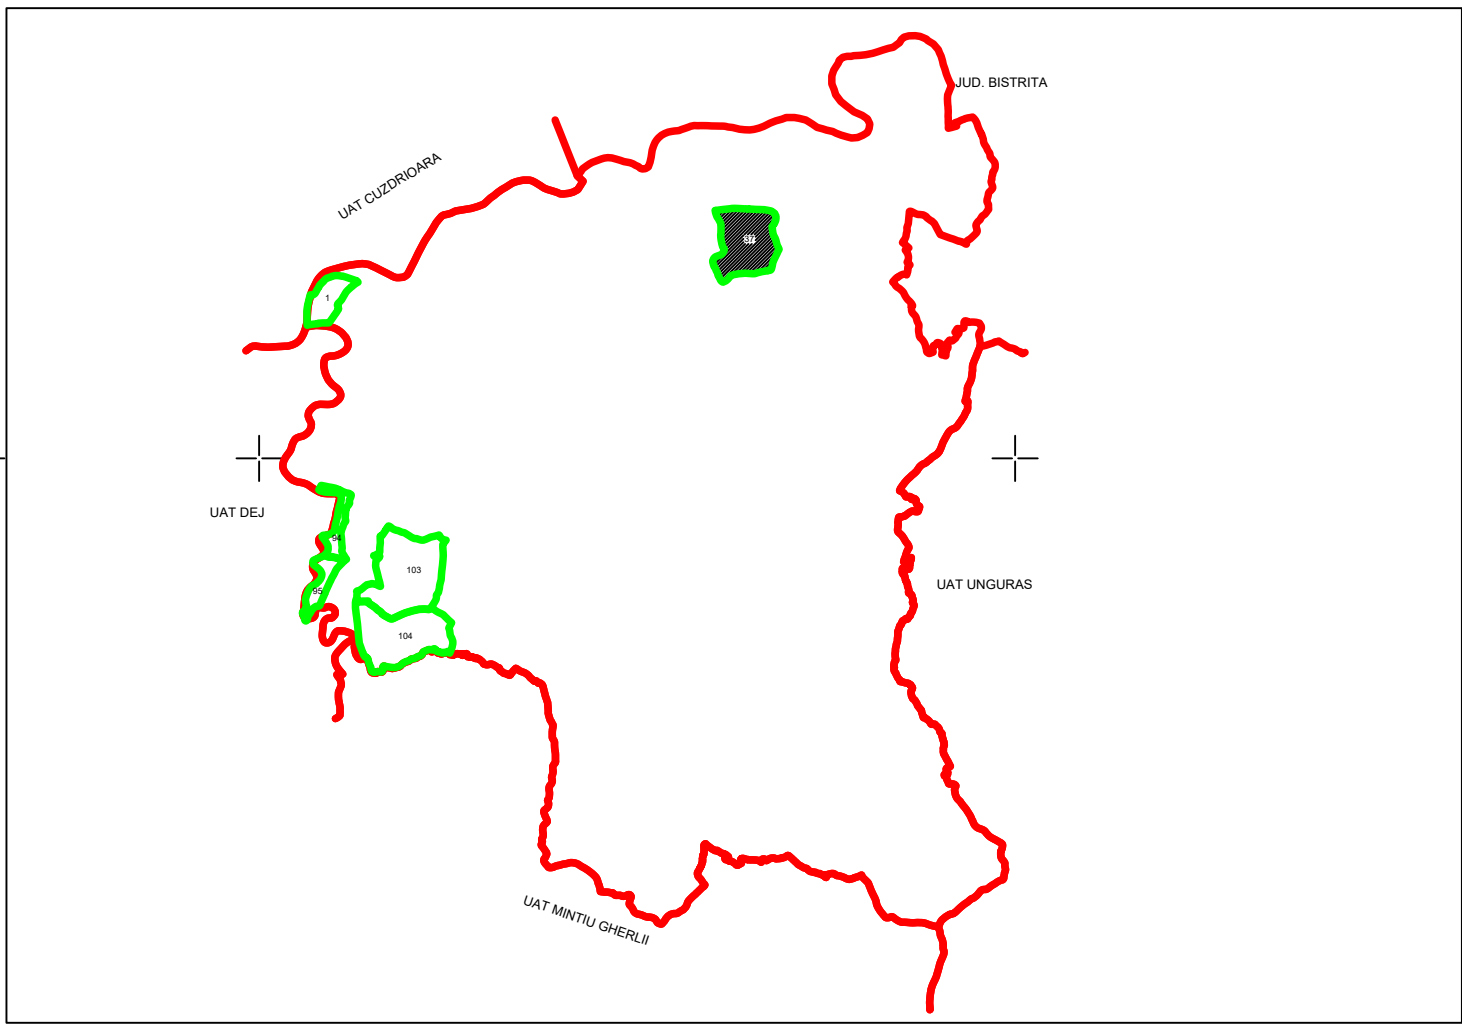

PLAN CADASTRAL

Scara : 1 : 1000, sistem de proiectie STEREO 70


Sector 37 Plansa 1

Sector 37 Plansa 1

Judetul : Cluj
UAT : Mica
Sectorul cadastral 37

Legenda


- Limita UAT -
- Limita sector cadastral -
- Numar sector cadastral -
- Limita tarlale si cvatale -
- Numar tarlale si cvatale -
- Limita intravilan -
- Denumire si numar intravilan -
- Numar plansa -
- Limita constructii -
- Identificator constructii -
- Numar postal

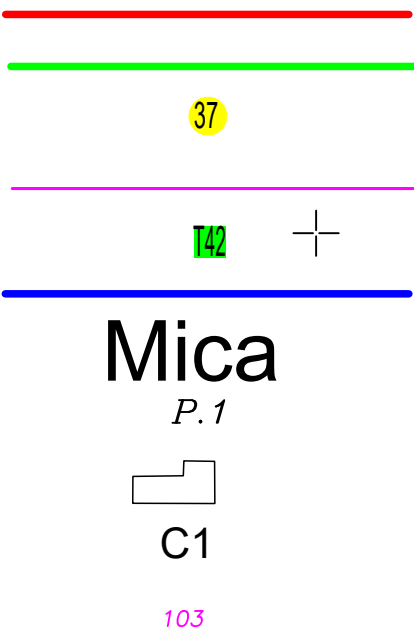

Mica Extravilan

Mica Extravilan

Sânmărgrita Intravilan

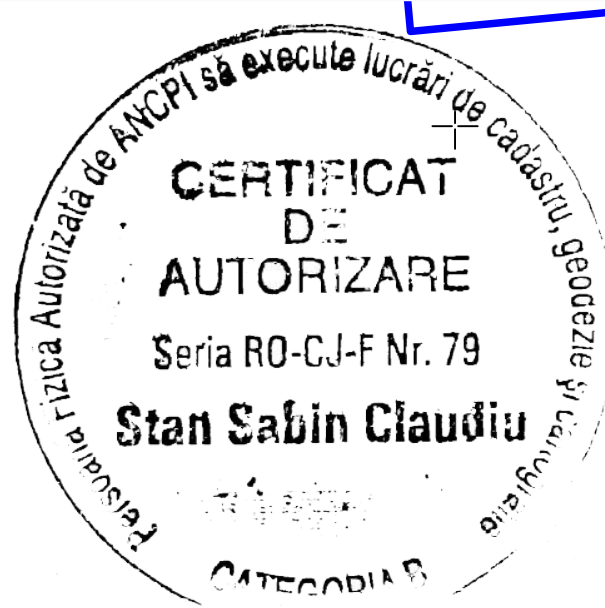

GENERAL TOPO WEST S.R.L.	Cluj-Mareș, Str. Măgării, nr. 20, Cluj
Executant, nume și prenume	Semnatura și stampila
Ing. Sabin Claudiu STAN	
Data	11.11.2024

"Spre publicare"