
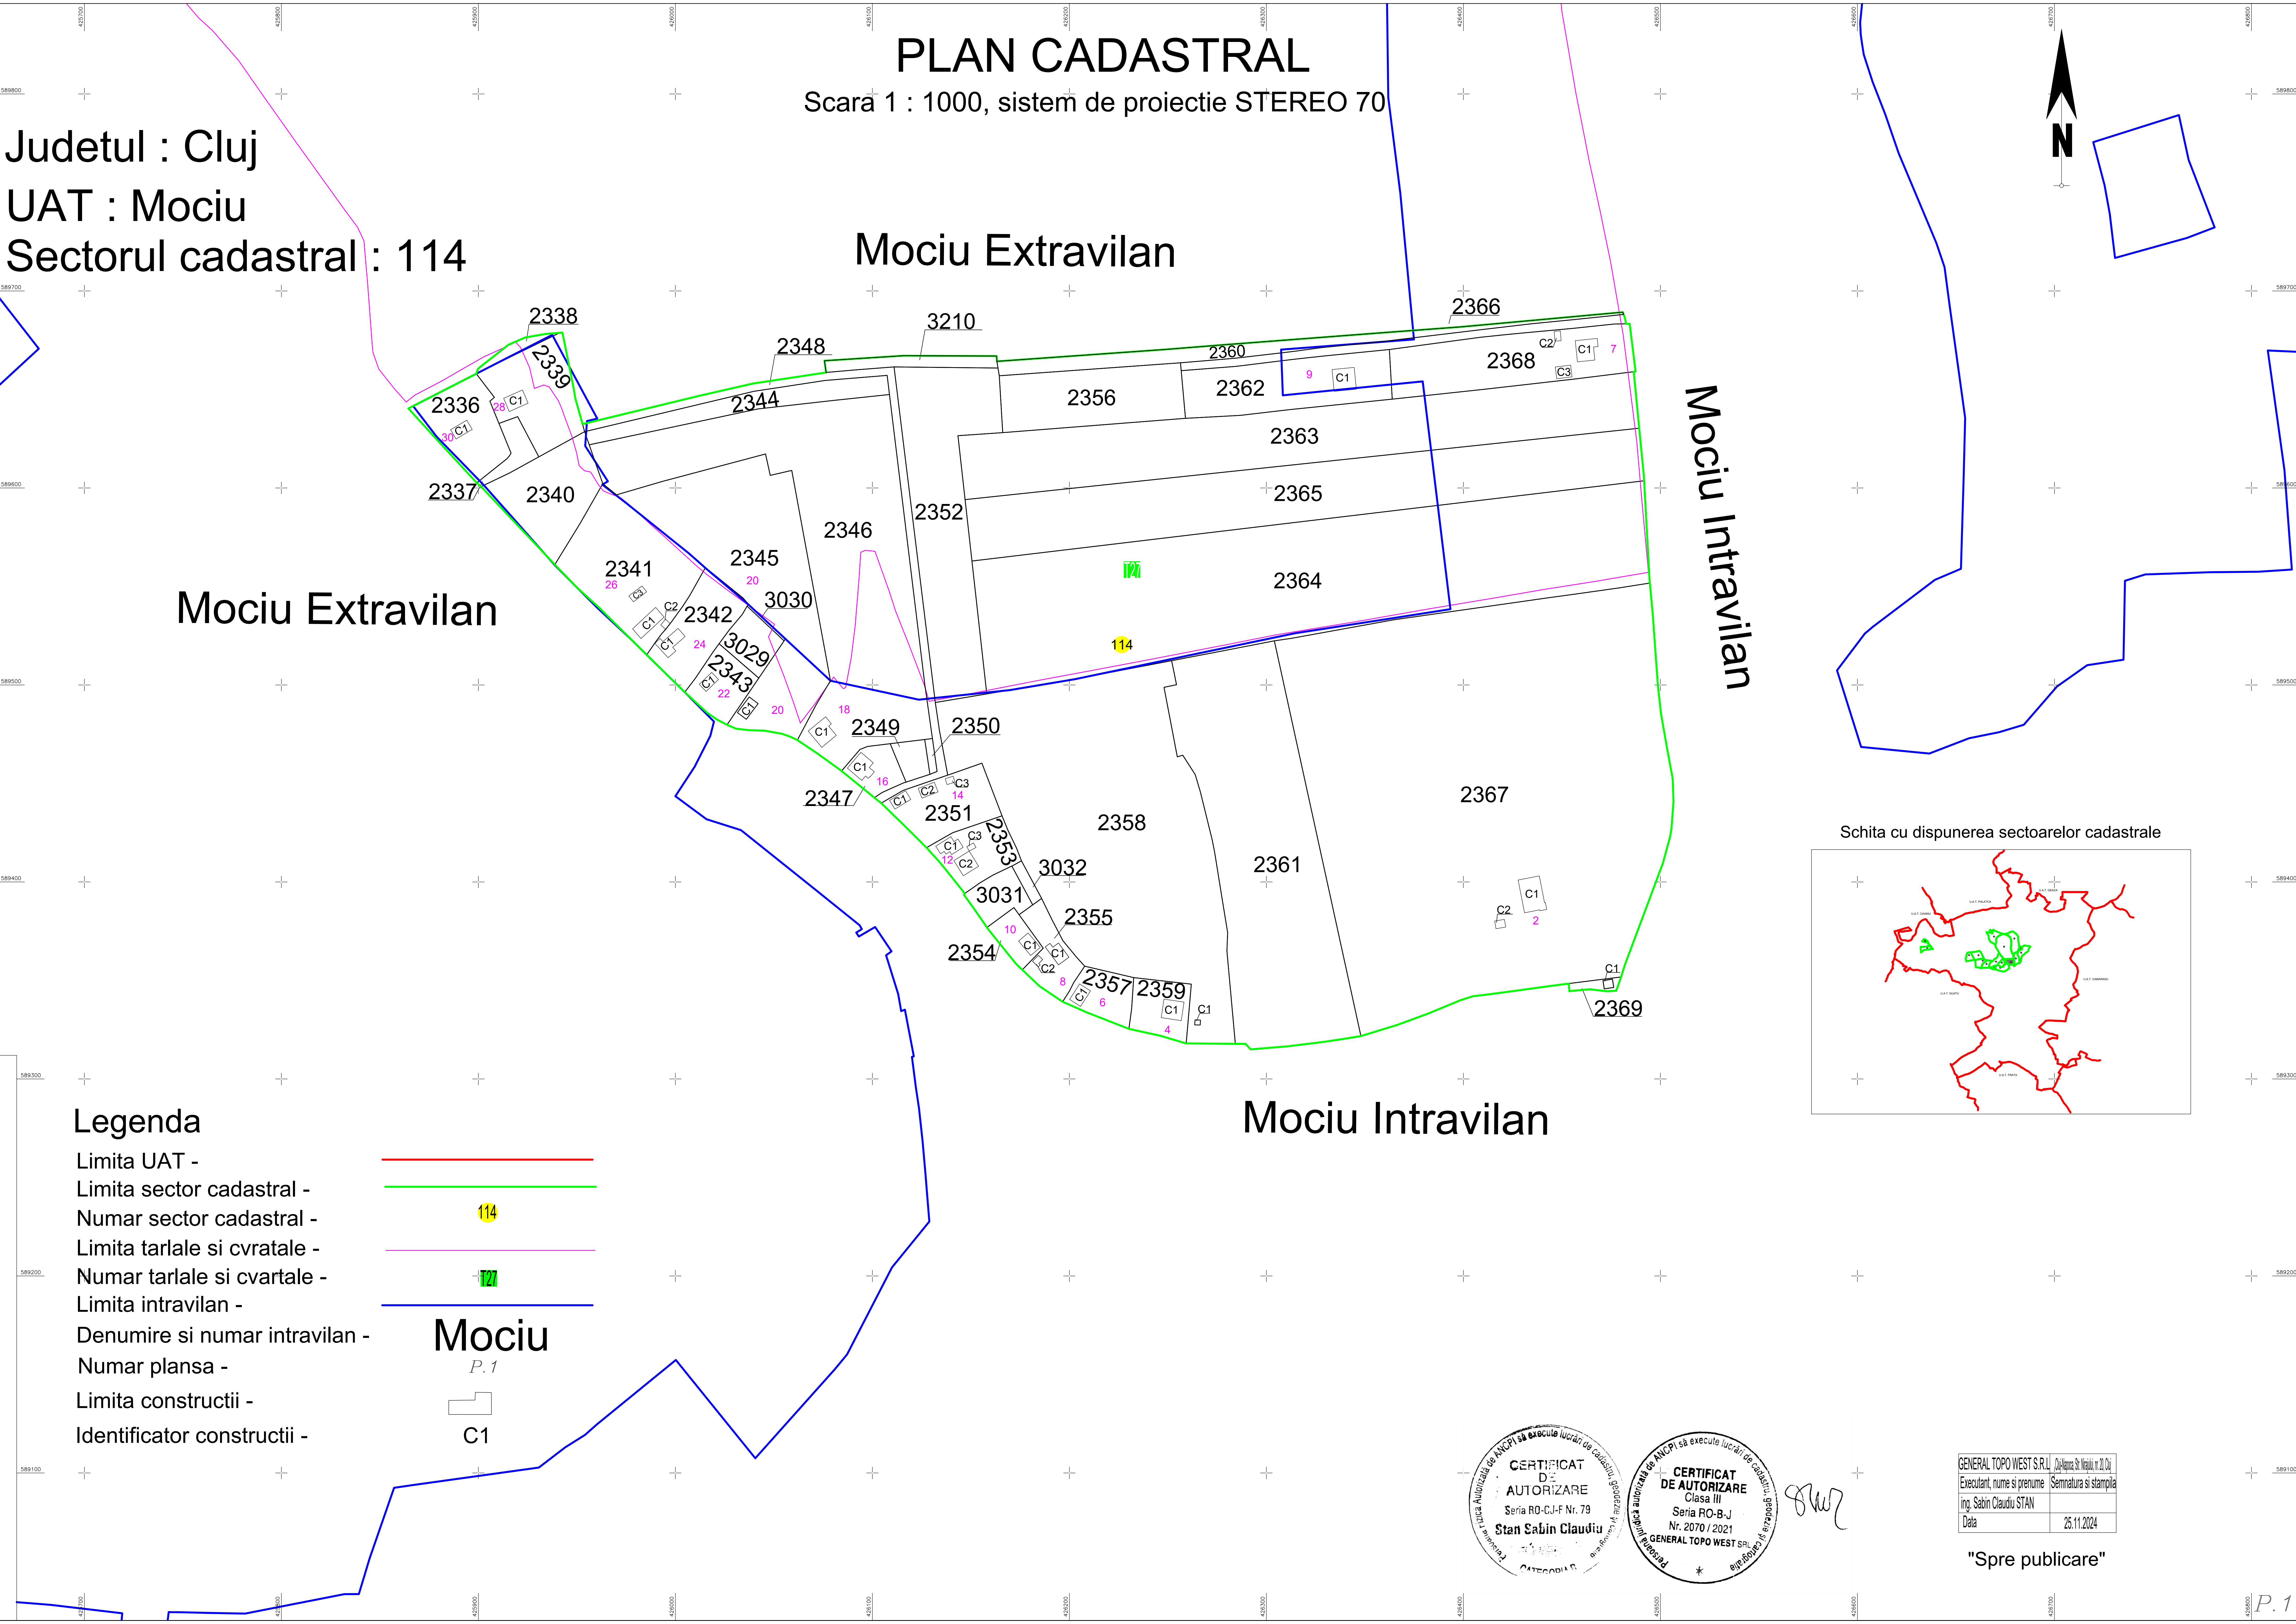


Judetul : Cluj
UAT : Mociu
Sectorul cadastral : 114

PLAN CADASTRAL

Scara 1 : 1000, sistem de proiectie STEREO 70

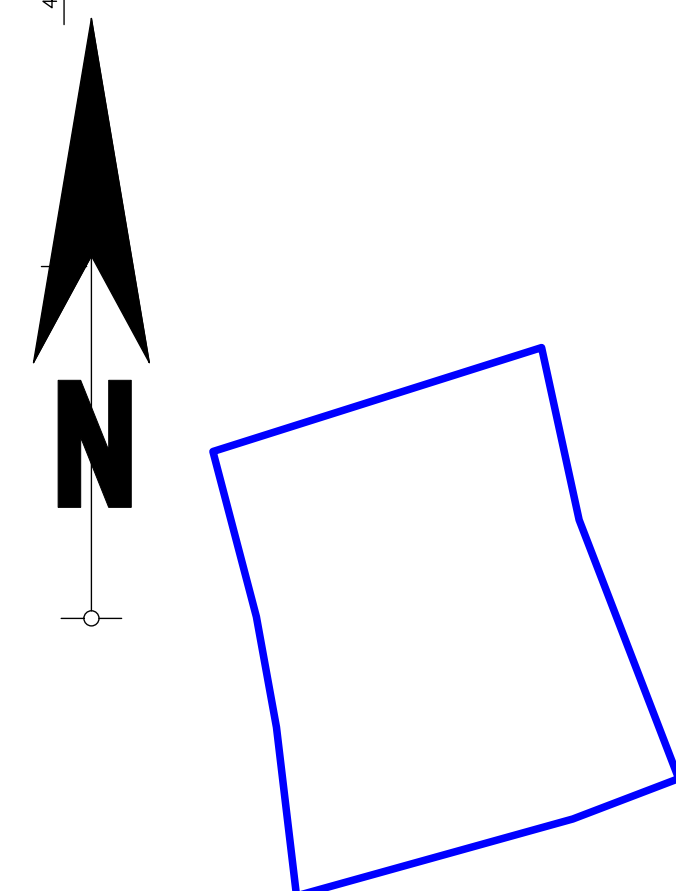

Mociu Extravilan

Mociu Extravilan

Mociu Intravilan

Mociu Intravilan

Legenda

- Limita UAT -
- Limita sector cadastral -
- Numar sector cadastral -
- Limita tarlale si cvratale -
- Numar tarlale si cvrtale -
- Limita intravilan -
- Denumire si numar intravilan -
- Numar plansa -
- Limita constructii -
- Identificator constructii -


114

Mociu

P. 1

C1

Schita cu dispunerea sectoarelor cadastrale

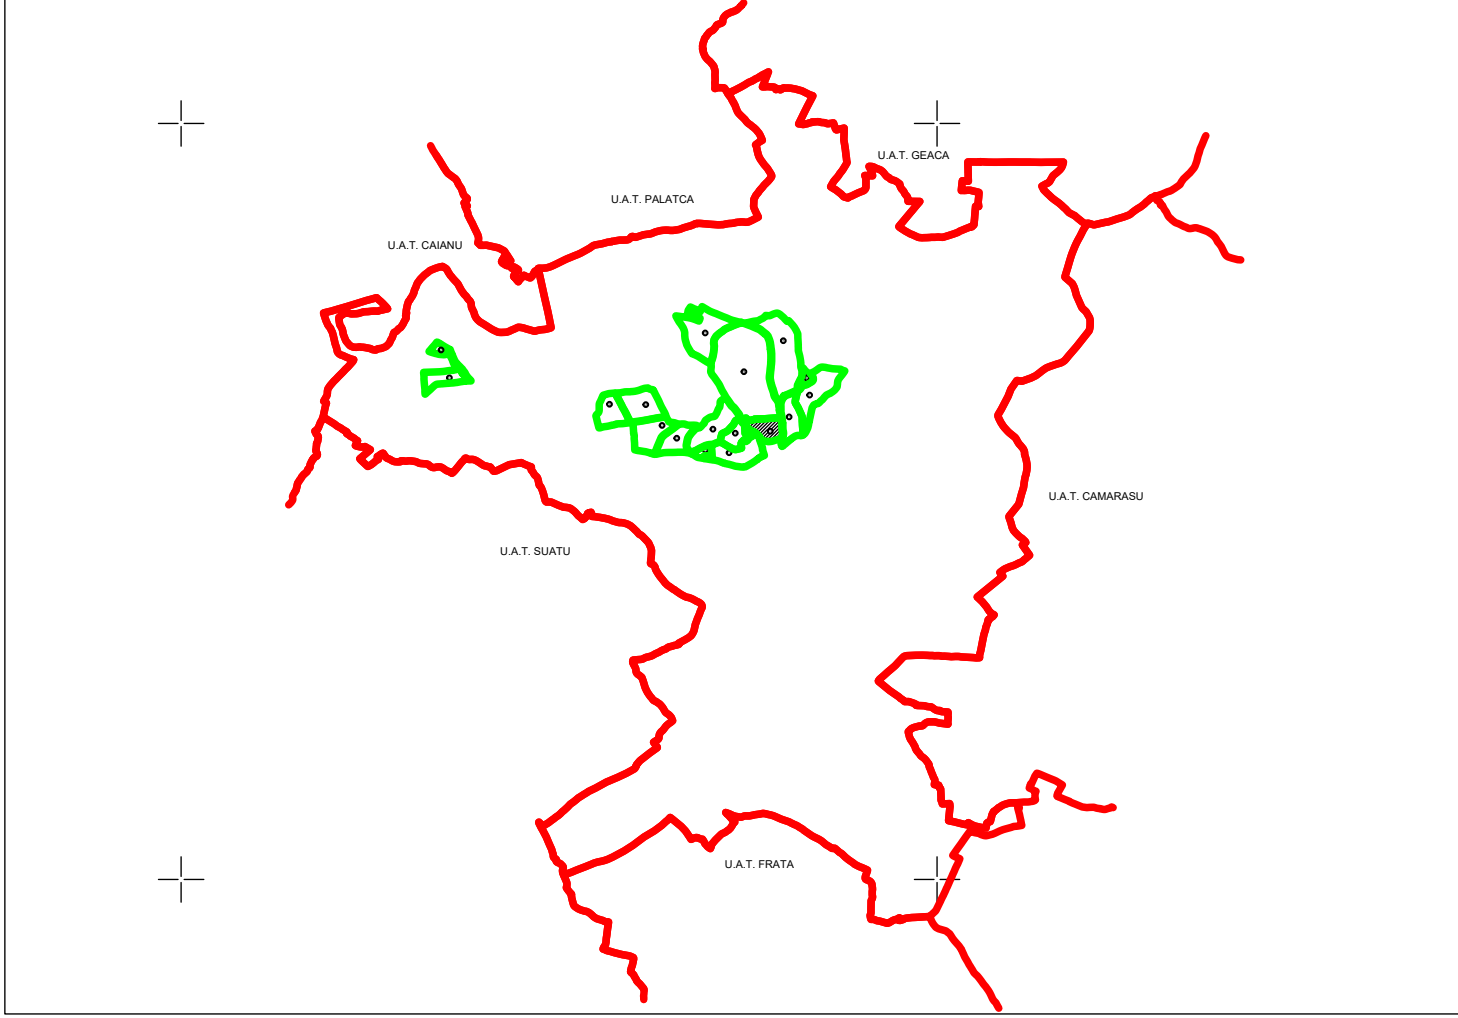

[Signature]

GENERAL TOPO WEST S.R.L. Calea Sibiului nr. 11, Cluj	
Executant, nume si prenume	Semnatura si stampila
ing. Sabin Claudiu STAN	
Data	25.11.2024

"Spre publicare"