



PLAN CADASTRAL

Scara 1 : 1000, sistem de proiectie STEREO 70

Judetul : Cluj
UAT : Mociu
Sectorul cadastral : 115

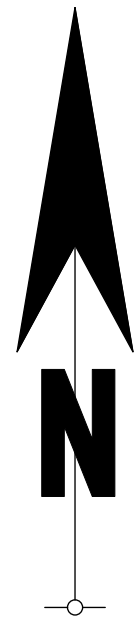

Schita cu dispunerea sectoarelor cadastrale

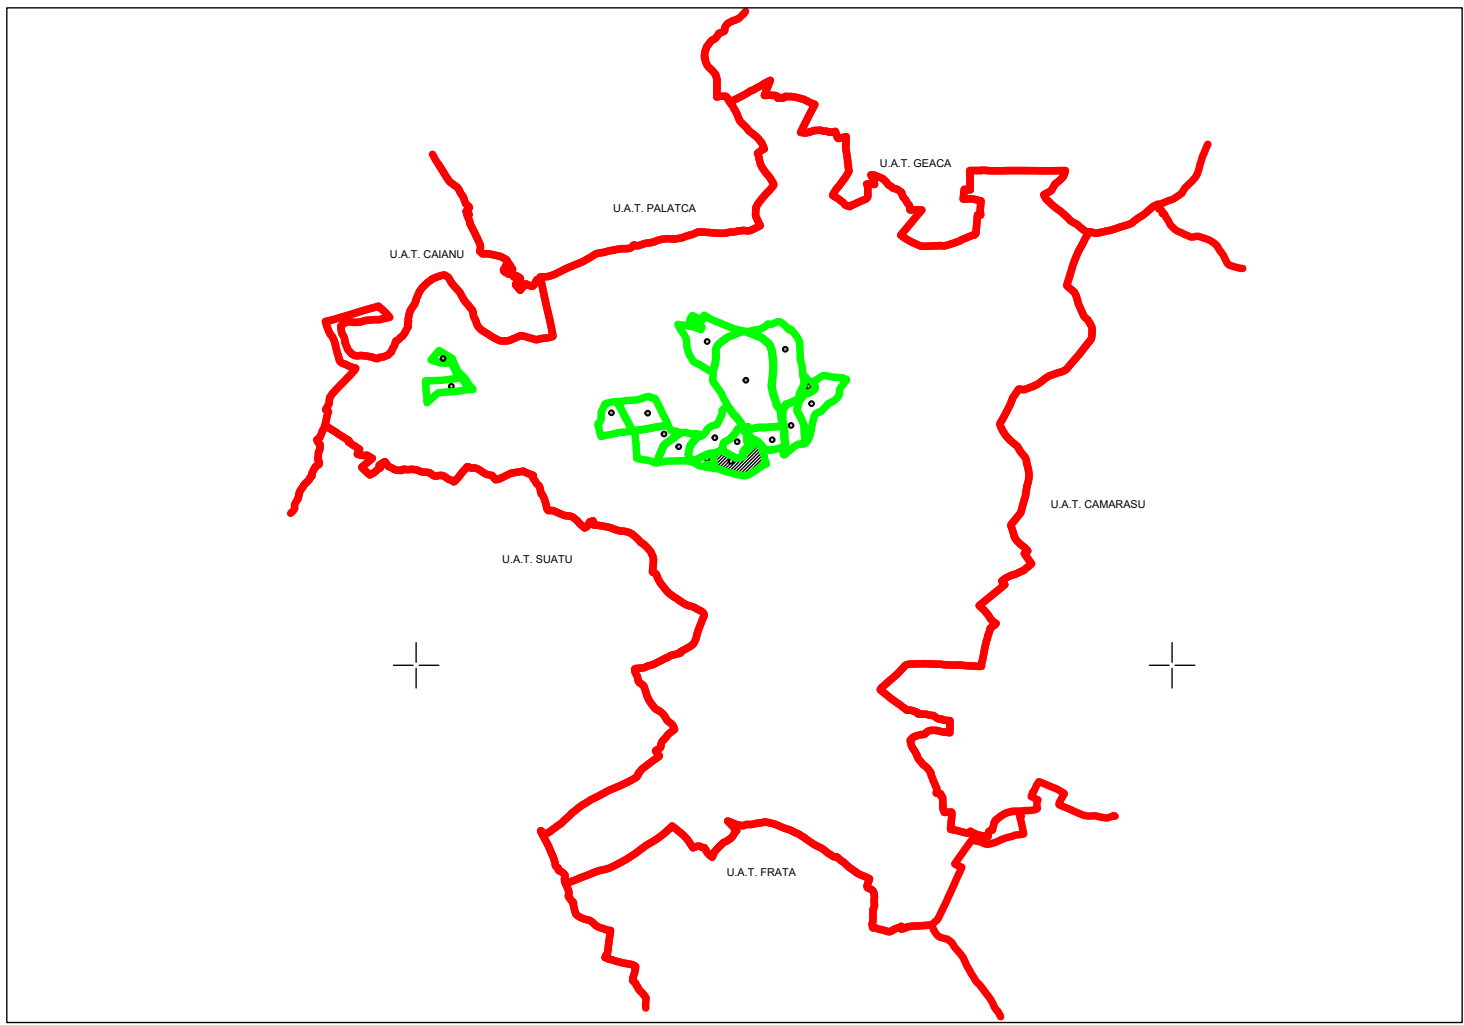

Mociu Extravilan

Mociu Intravilan

Mociu Extravilan

Mociu Extravilan

Mociu Intravilan

Mociu Extravilan

Mociu Intravilan

Mociu Intravilan

Mociu Intravilan

Legenda

- Limita UAT -
- Limita sector cadastral -
- Numar sector cadastral -
- Limita tarlale si cvratale -
- Numar tarlale si cvrtale -
- Limita intravilan -
- Denumire si numar intravilan -
- Numar plansa -
- Limita constructii -
- Identificator constructii -

115

Mociu

P. 1

C1



Handwritten signature of Stan Sabin Claudiu.

GENERAL TOPO WEST S.R.L. Cl. Harnaia Str. Meului nr. 20 Cl. I	Executant, nume si prenume
ing. Sabin Claudiu STAN	Semnatura si stampila
Data	25.11.2024

"Spre publicare"