




PLAN CADASTRAL

Scara 1 : 1000, sistem de proiectie STEREO 70

Judetul : Cluj
UAT : Mociu
Sectorul cadastral : 118

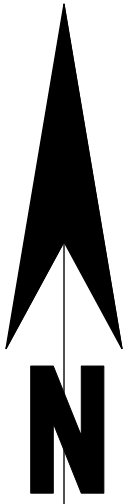

Schita cu dispunerea sectoarelor cadastrale

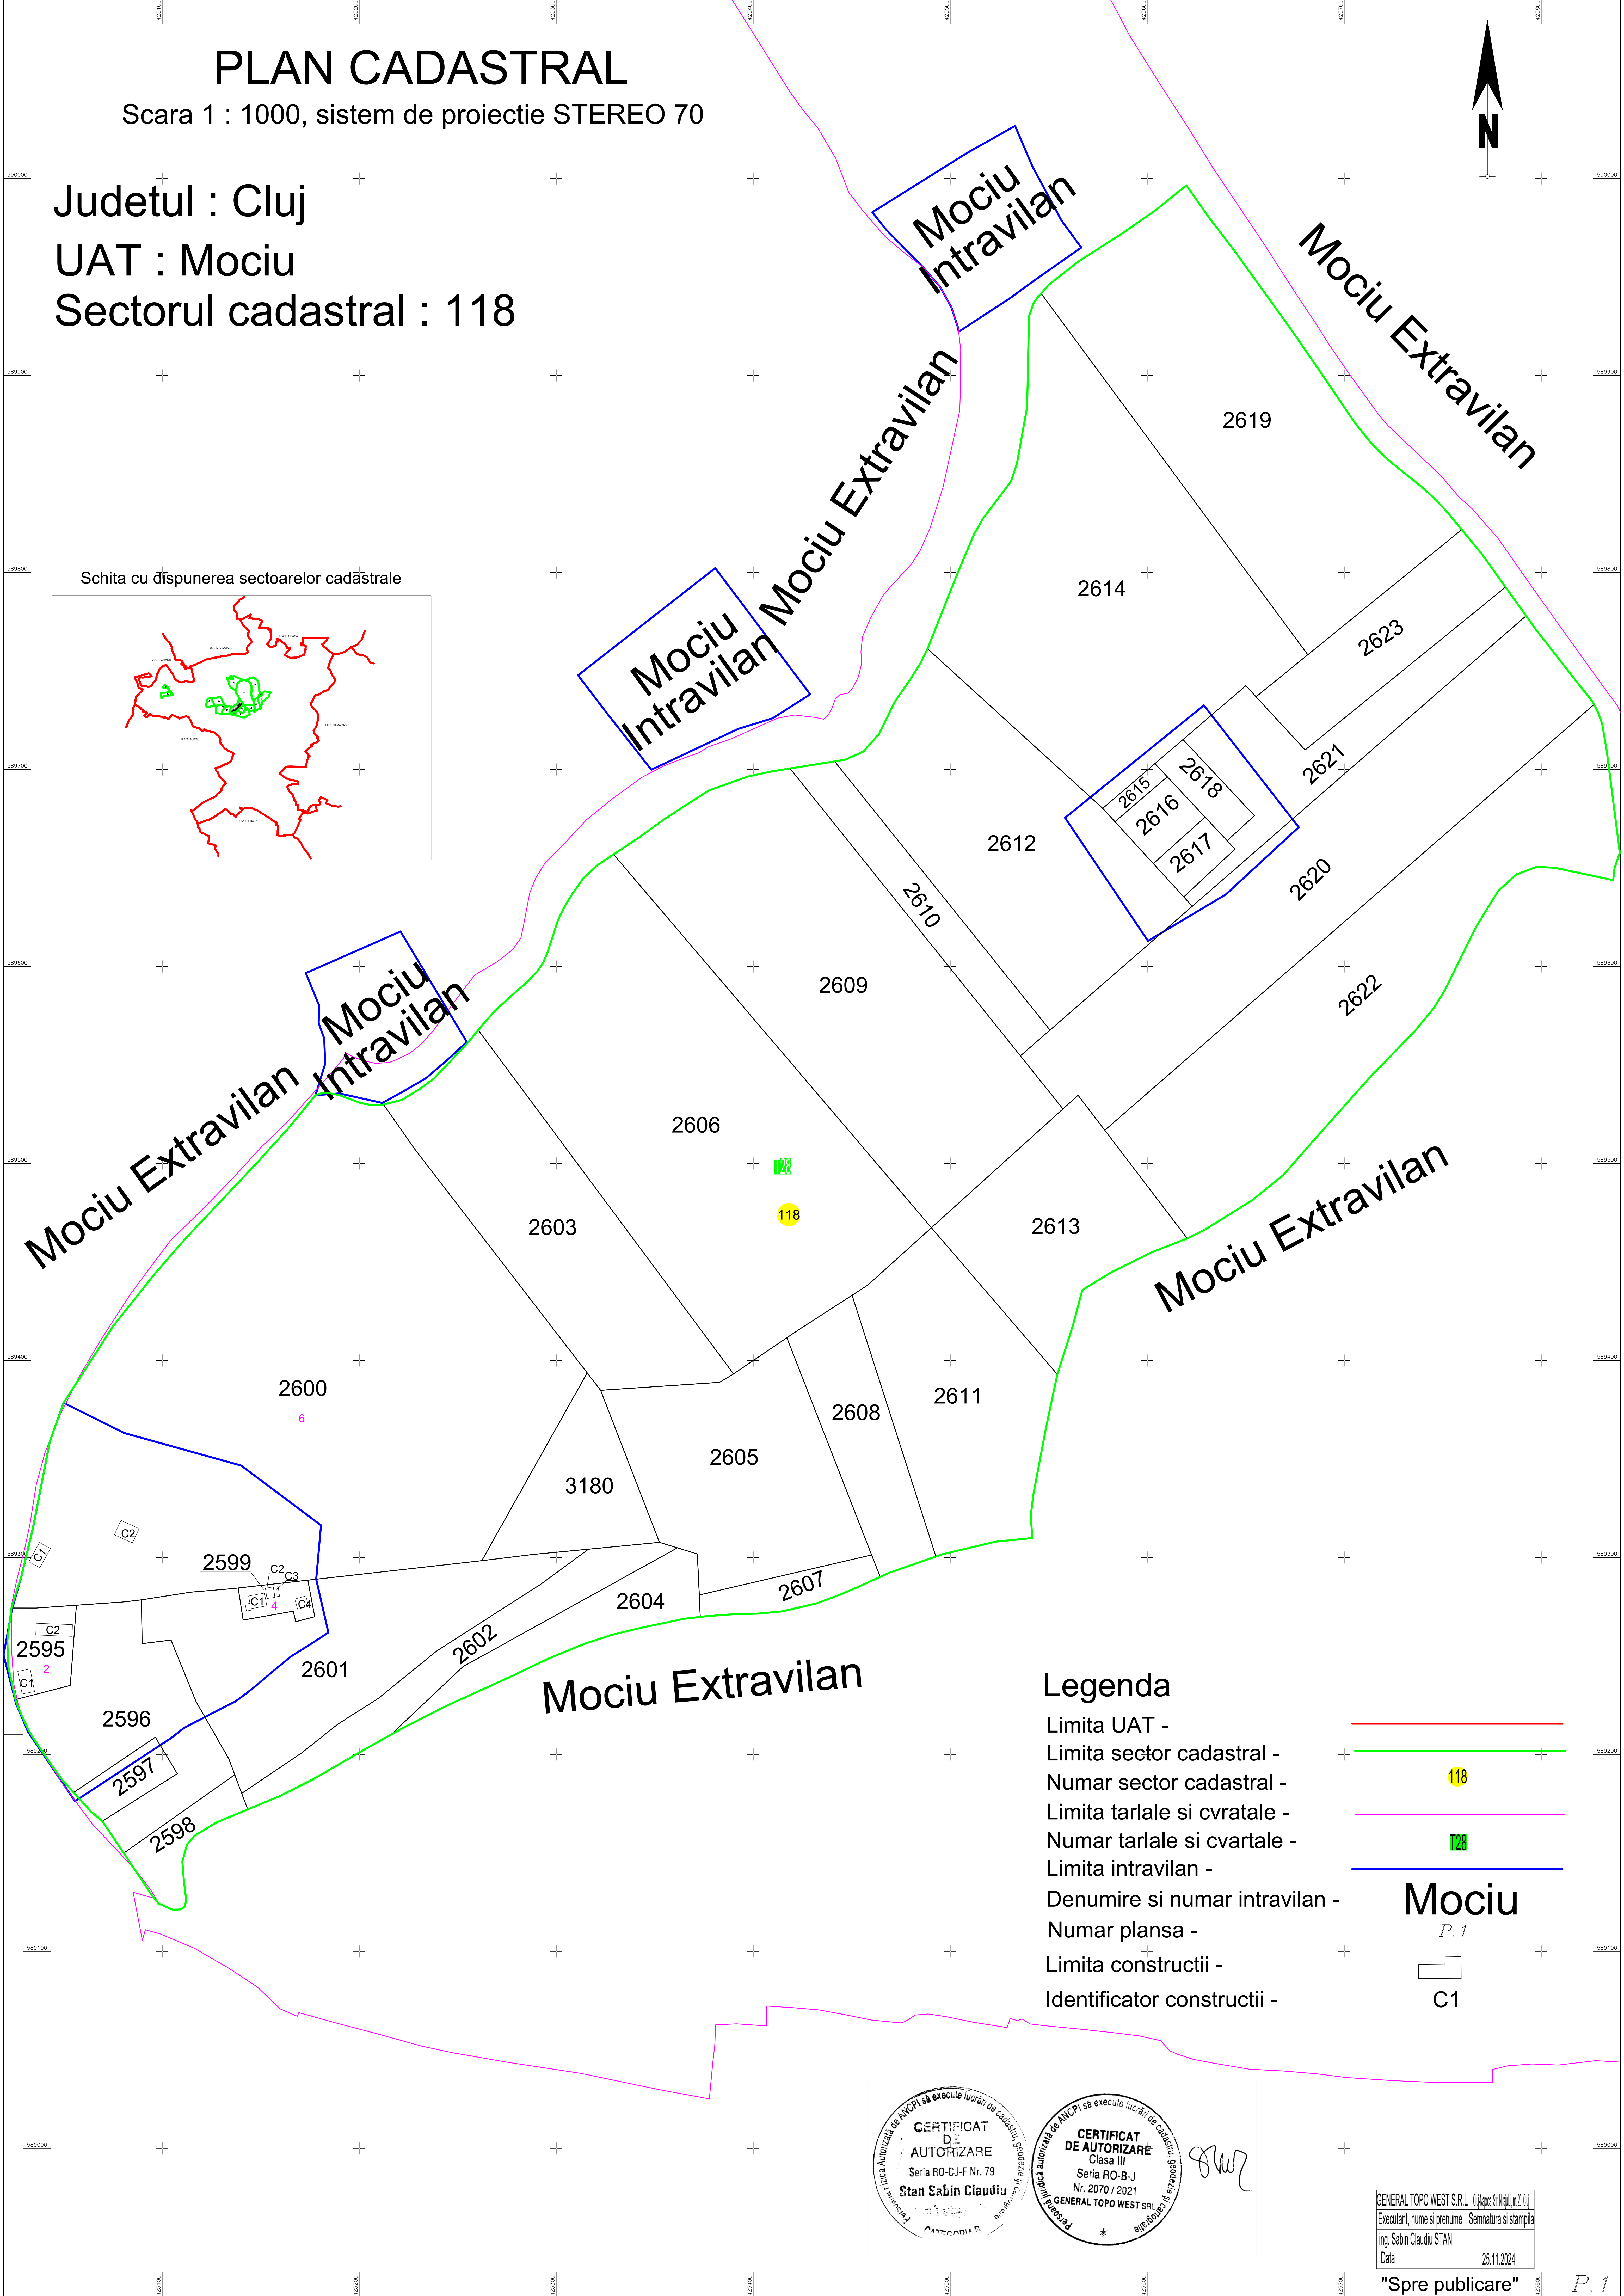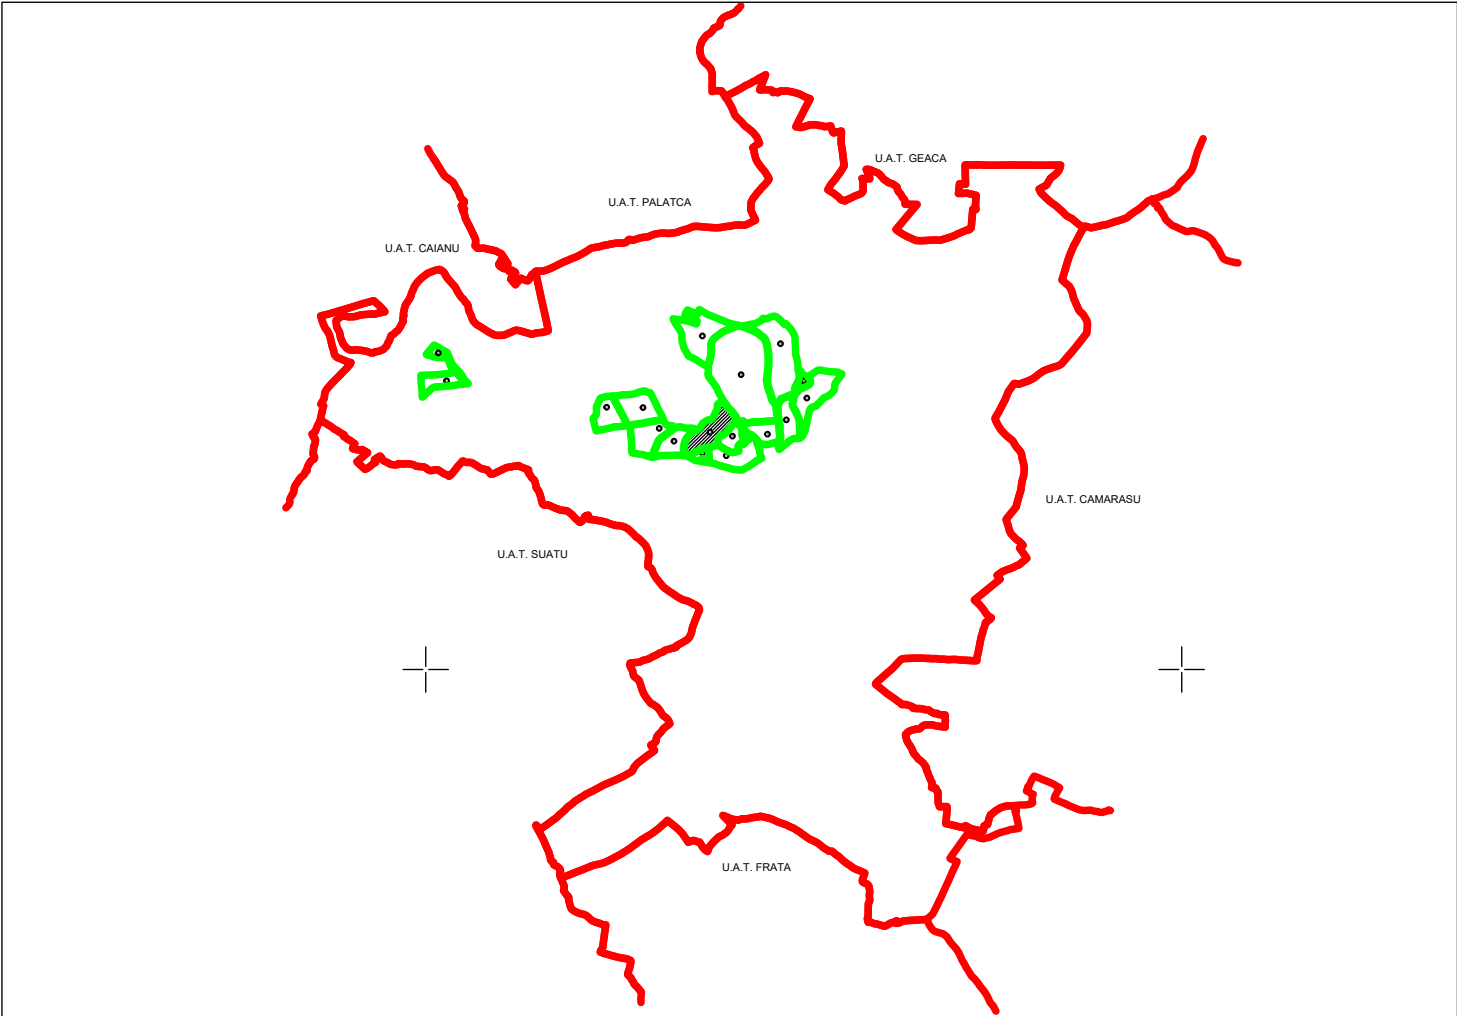

Legenda

- Limita UAT -
- Limita sector cadastral -
- Numar sector cadastral -
- Limita tarlale si cvratale -
- Numar tarlale si cvartale -
- Limita intravilan -
- Denumire si numar intravilan -
- Numar plansa -
- Limita constructii -
- Identificator constructii -

118

Mociu
P.1

C1

CERTIFICAT
DE
AUTORIZARE
Seria RO-CJ-F Nr. 79
Stan Sabin Claudiu
CATEGORIA

CERTIFICAT
DE AUTORIZARE
Clasa III
Seria RO-B-J
Nr. 2070 / 2021
GENERAL TOPO WEST S.R.L.
*

GENERAL TOPO WEST S.R.L.	Calea Sibiului nr. 20 Cluj
Executant, nume si prenume	Semnatura si stampila
ing. Sabin Claudiu STAN	
Data	25.11.2024

"Spre publicare"