
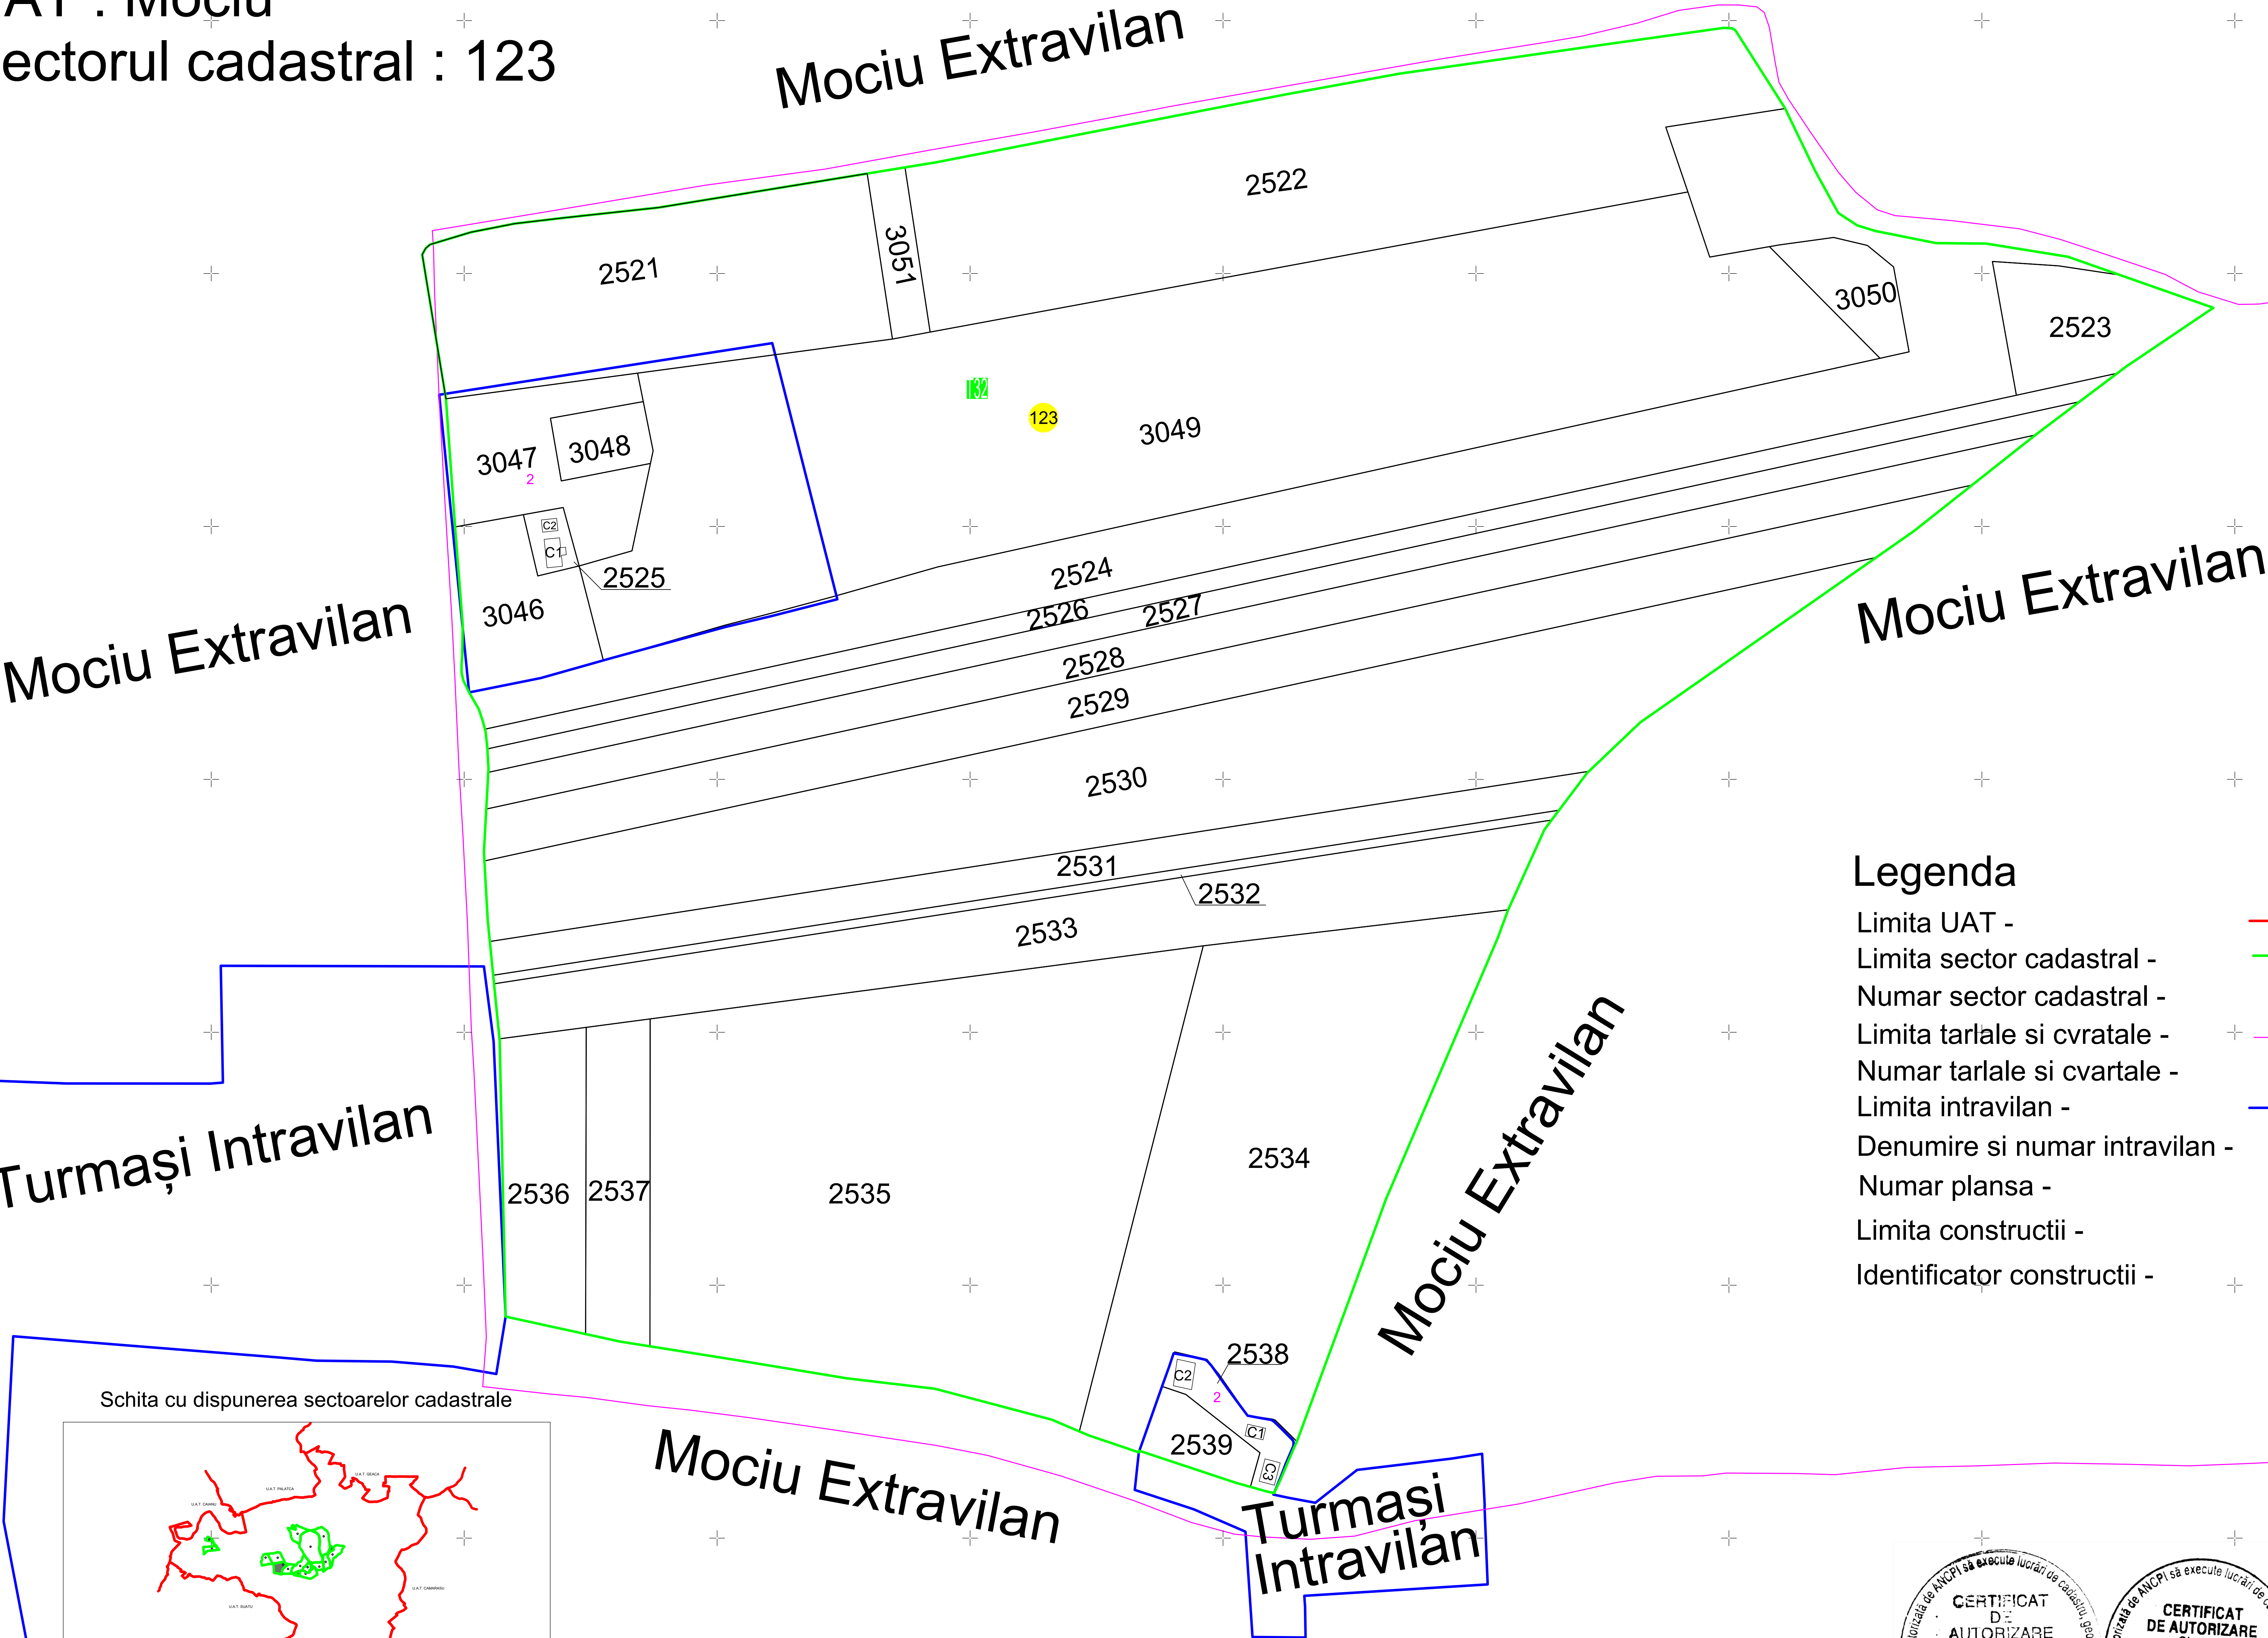


Judetul : Cluj
UAT : Mociu
Sectorul cadastral : 123

PLAN CADASTRAL
Scara 1 : 1000, sistem de proiectie STEREO 70

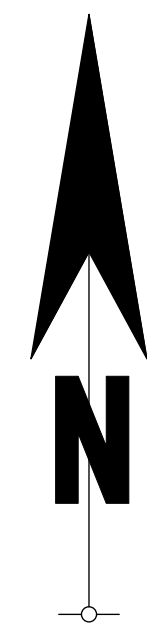

Legenda

- Limita UAT -
- Limita sector cadastral -
- Numar sector cadastral -
- Limita tarlale si cvratale -
- Numar tarlale si cvartale -
- Limita intravilan -
- Denumire si numar intravilan -
- Numar plansa -
- Limita constructii -
- Identificator constructii -


Mociu
P.1

123

123

C1

Schita cu dispunerea sectoarelor cadastrale

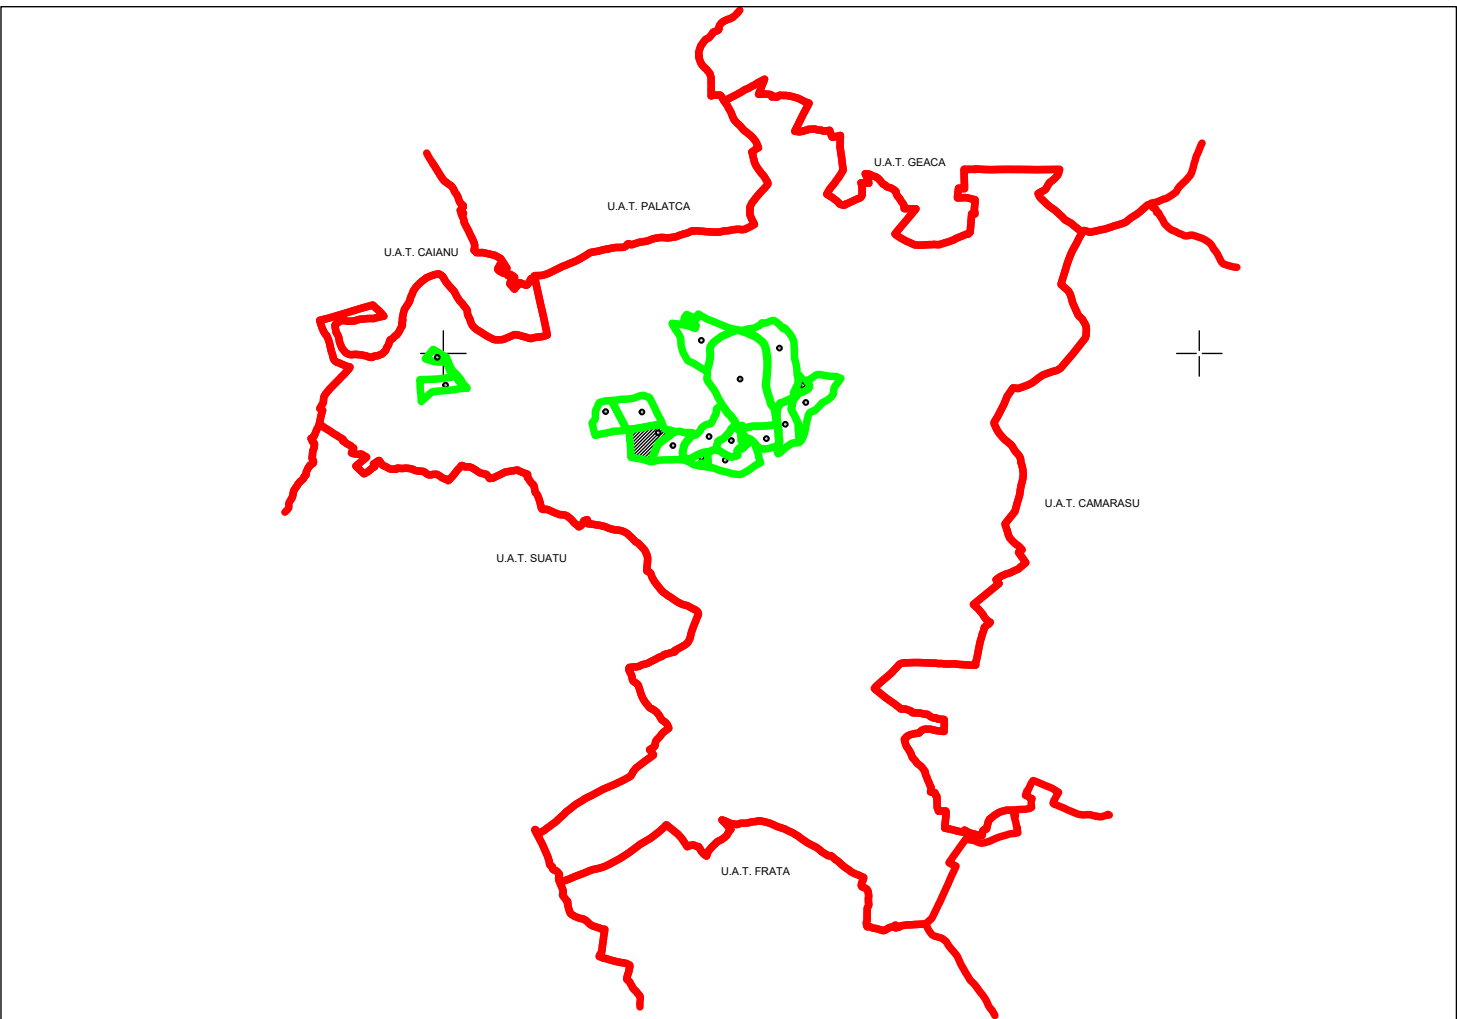

CERTIFICAT
DE
AUTORIZARE
Seria RO-CJ-F Nr. 79
Stan Sabin Claudiu

CERTIFICAT
DE AUTORIZARE
Clasa III
Seria RO-B-J
Nr. 2070 / 2021
GENERAL TOPO WEST SRL

ing. Sabin Claudiu STAN

Data 25.11.2024

GENERAL TOPO WEST S.R.L.	Clădirea de birouri nr. 20, Cluj
Executant, nume si prenume	Semnatura si stampila
ing. Sabin Claudiu STAN	
Data	25.11.2024