



PLAN CADASTRAL


Scara 1 : 1000, sistem de proiectie STEREO 70

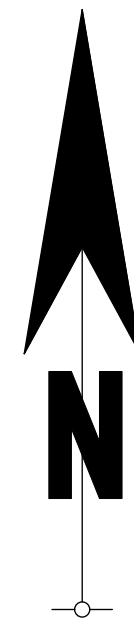

Judetul : Cluj
UAT : Mociu
Sectorul cadastral : 77

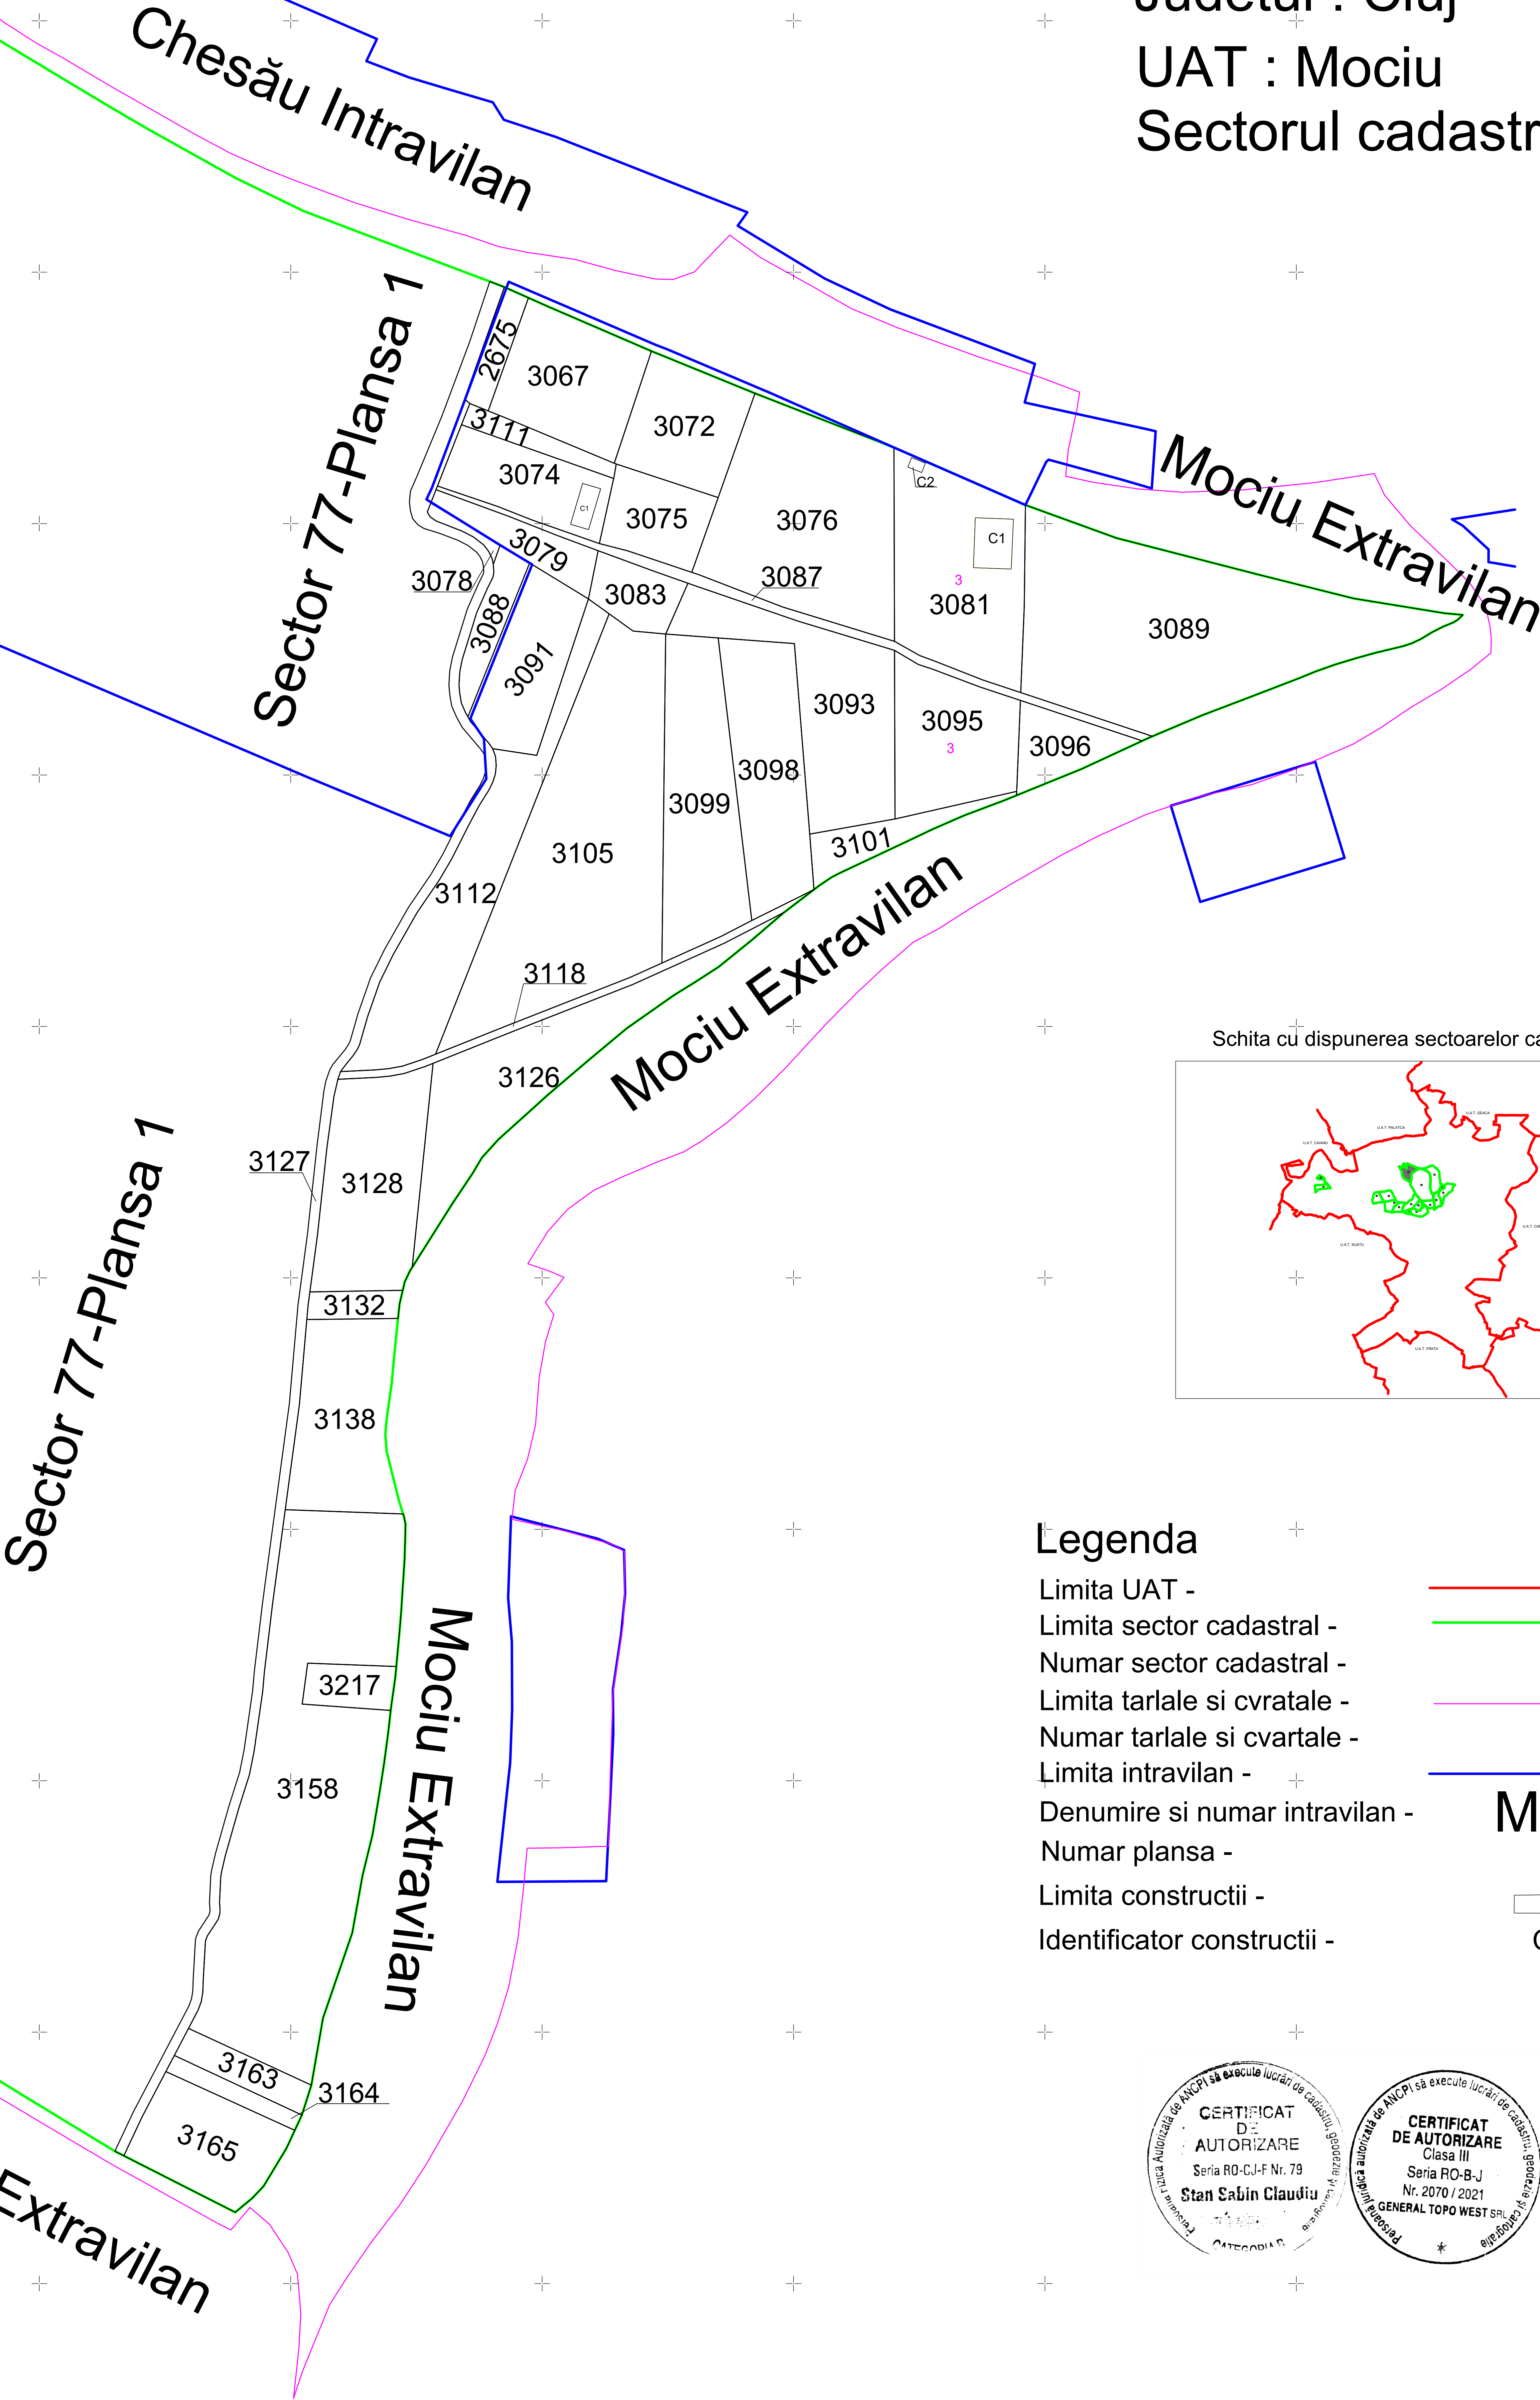


Schita cu dispunerea sectoarelor cadastrale

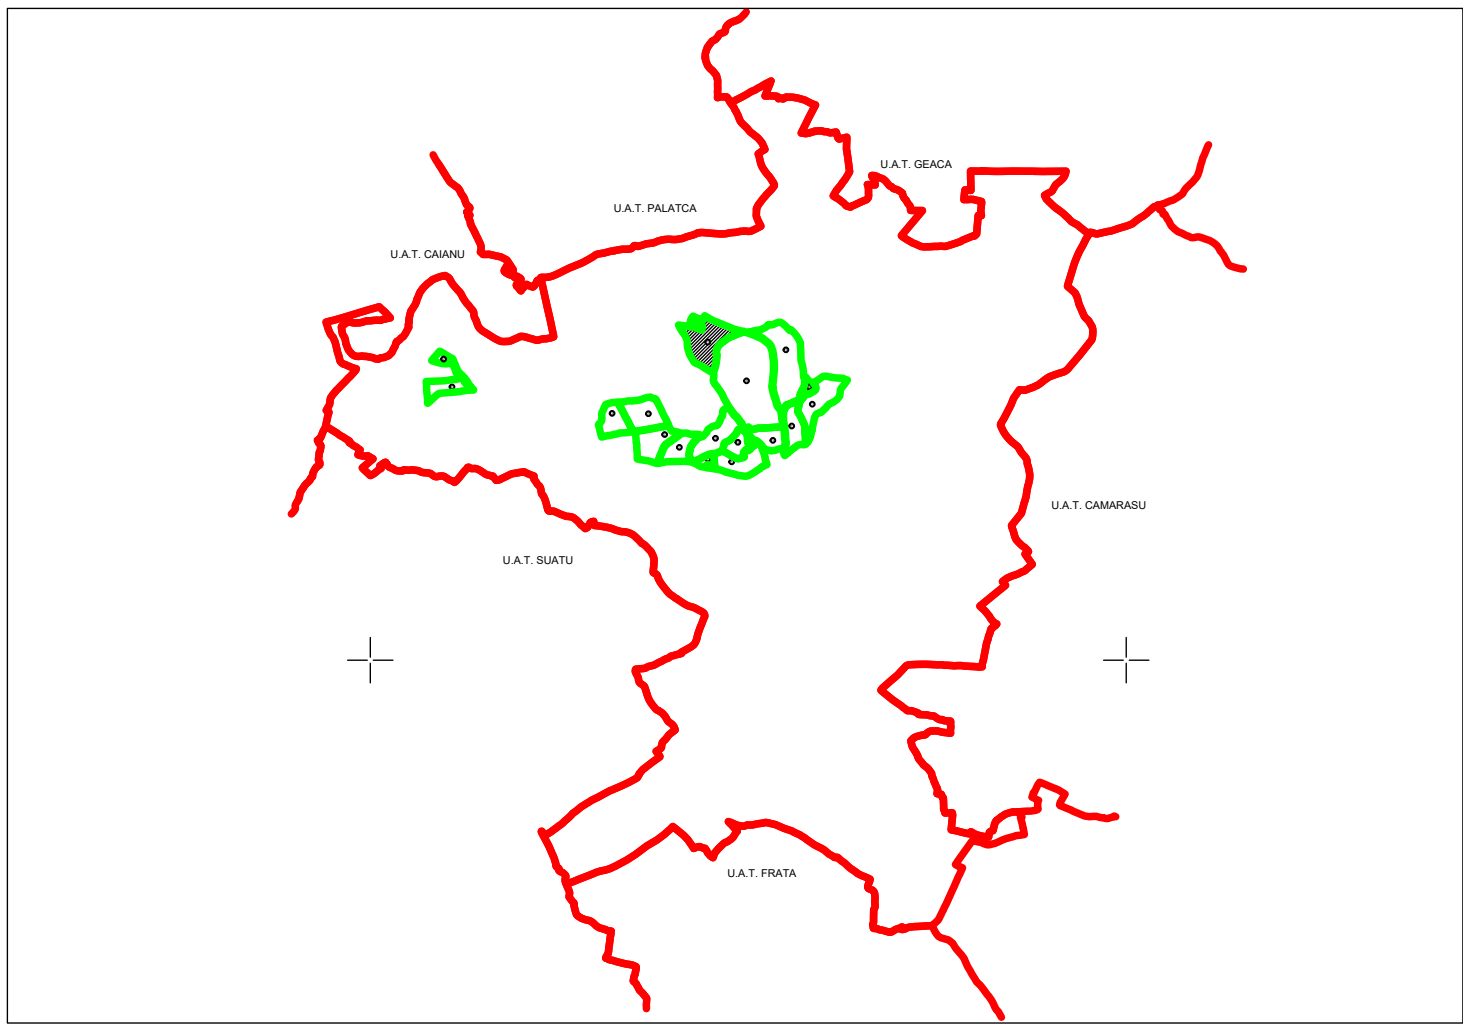

Legenda

- Limita UAT -
- Limita sector cadastral -
- Numar sector cadastral -
- Limita tarlale si cvrtale -
- Numar tarlale si cvrtale -
- Limita intravilan -
- Denumire si numar intravilan -
- Numar plansa -
- Limita constructii -
- Identificator constructii -

Mociu
P. 1

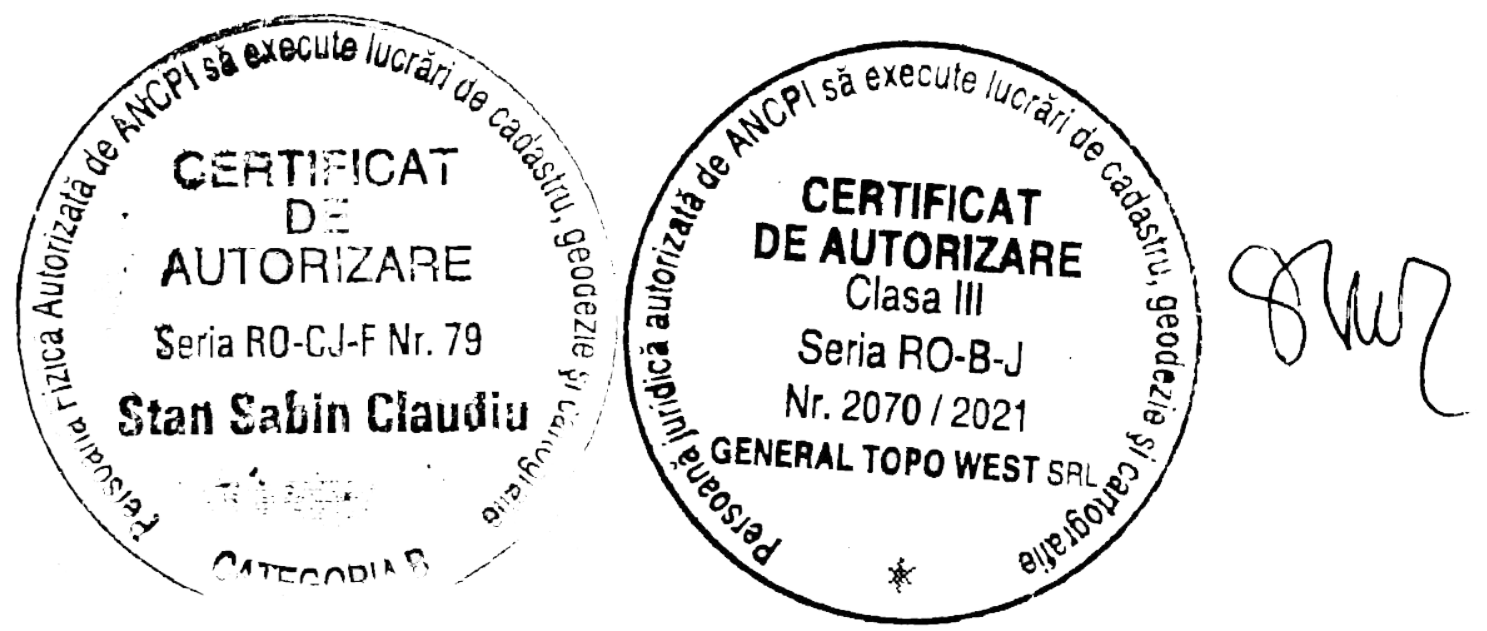

GENERAL TOPO WEST S.R.L. - Cluj Napoca, Str. Muzicilor nr. 20/D	
Executant, nume si prenume	Semnatura si stampila
ing. Sabin Claudiu STAN	
Data	25.11.2024

"Spre publicare"