


PLAN CADASTRAL

Scara 1 : 1000, sistem de proiectie STEREO 70

Judetul : Cluj
UAT : Mociu
Sectorul cadastral : 78

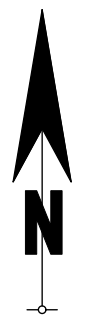

Mociu Extravilan

Mociu Extravilan

Sector 78-Plansa 1

Mociu Extravilan

Sector 78-Plansa 1

Sector 78-Plansa 1

Sector 78-Plansa 3

Legenda

- Limita UAT -
- Limita sector cadastral -
- Numar sector cadastral -
- Limita tarlale si cvartale -
- Numar tarlale si cvartale -
- Limita intravilan -
- Denumire si numar intravilan -
- Numar plansa -
- Limita constructii -
- Identificator constructii -

78


127

Mociu

P.2

C1

Schita cu dispunerea sectoarelor cadastrale

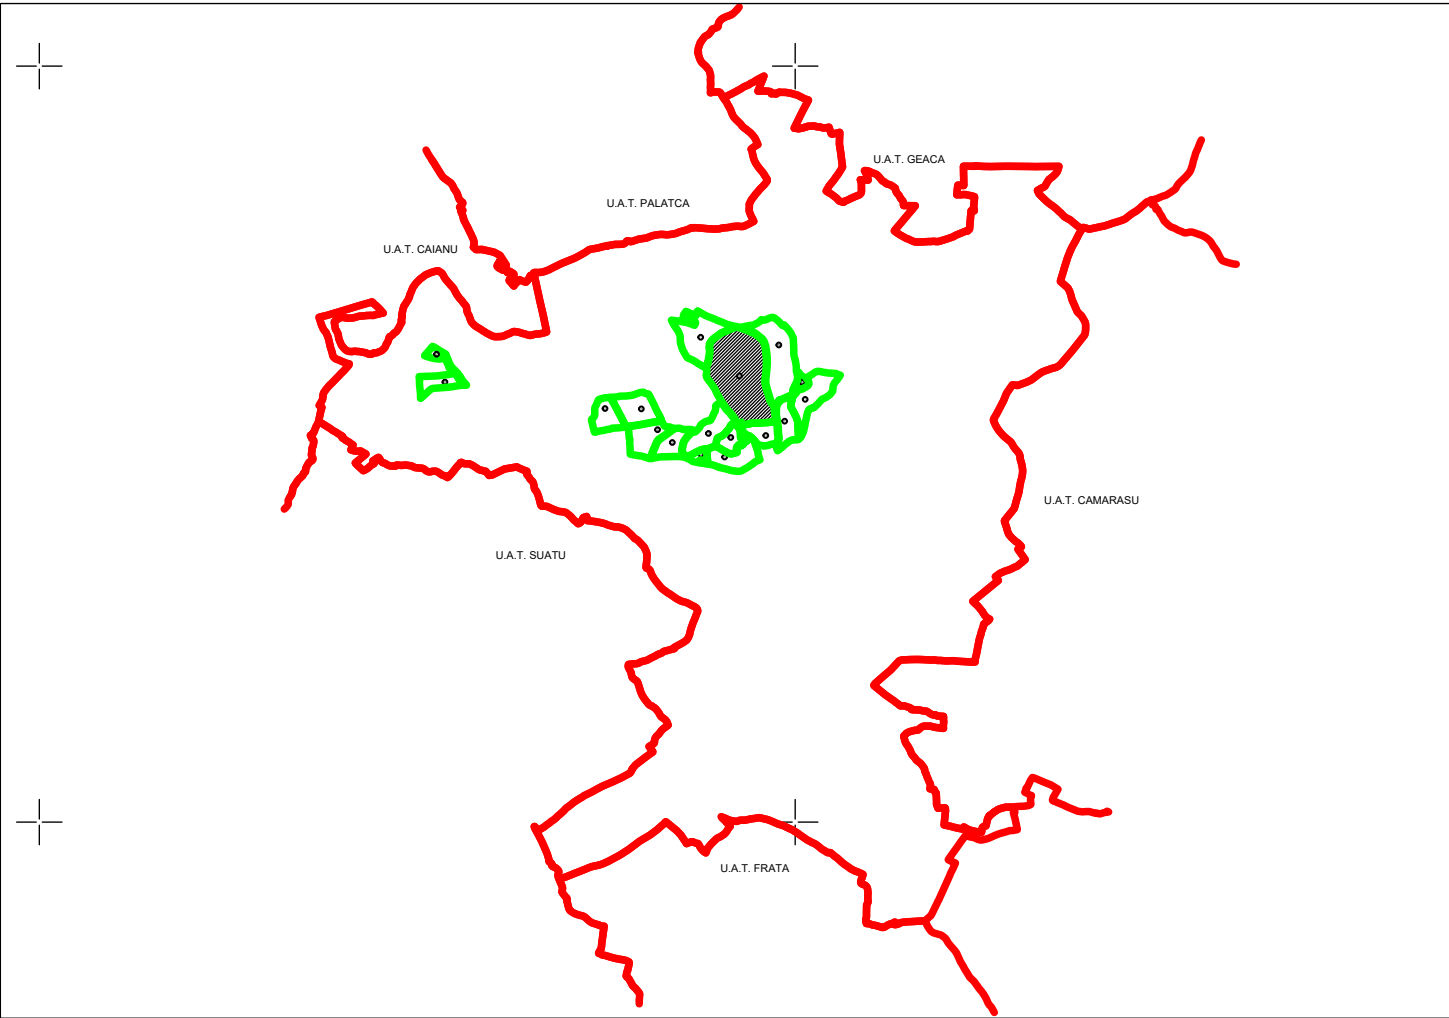

CERTIFICAT
DE
AUTORIZARE
Seria RO-CJ-F Nr. 79
Stan Sabin Claudiu

CERTIFICAT
DE AUTORIZARE
Clasa III
Seria RO-B-J
Nr. 2070 / 2021
GENERAL TOPO WEST SRL

25.11.2024

Spre publicare

GENERAL TOPO WEST S.R.L.	25.11.2024
Executant, nume si prenume	Semnatura si stampila
ing. Sabin Claudiu STAN	
Data	25.11.2024